


The Contractor is to check all dimensions on site and report any discrepancies to the Contract Administrator. This drawing is to be read in conjunction with all other standard documentation.




EXISTING FRONT ELEVATION



EXISTING REAR ELEVATION

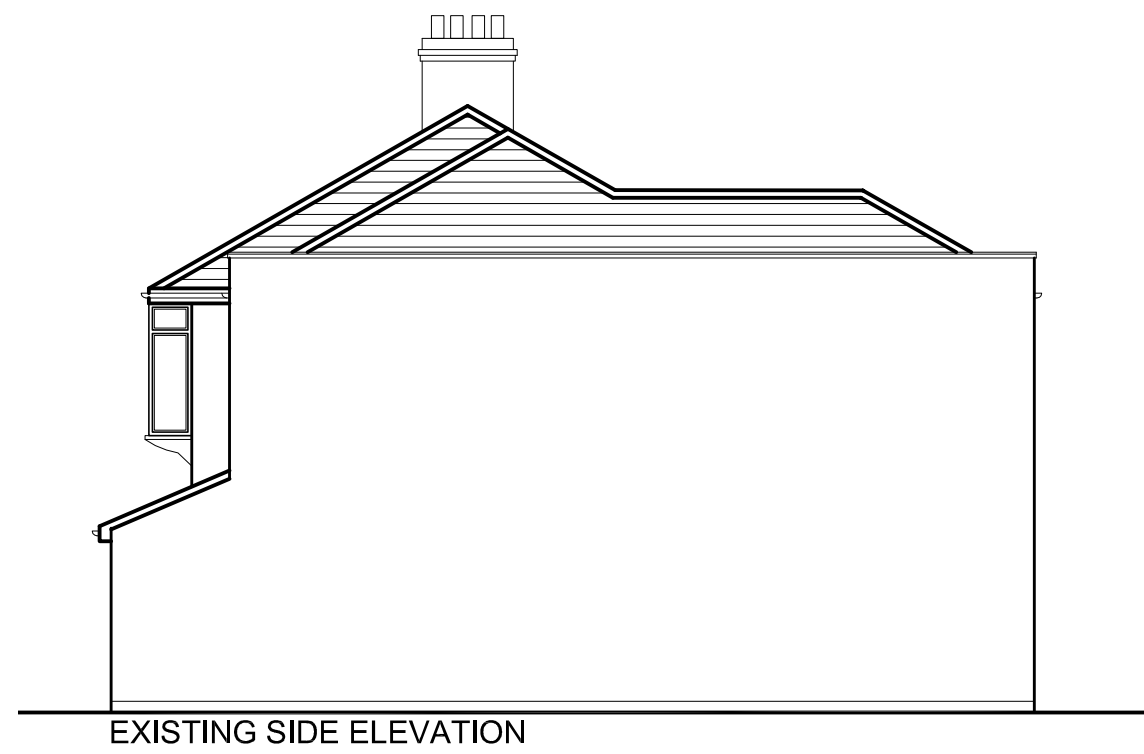

EXISTING SIDE ELEVATION

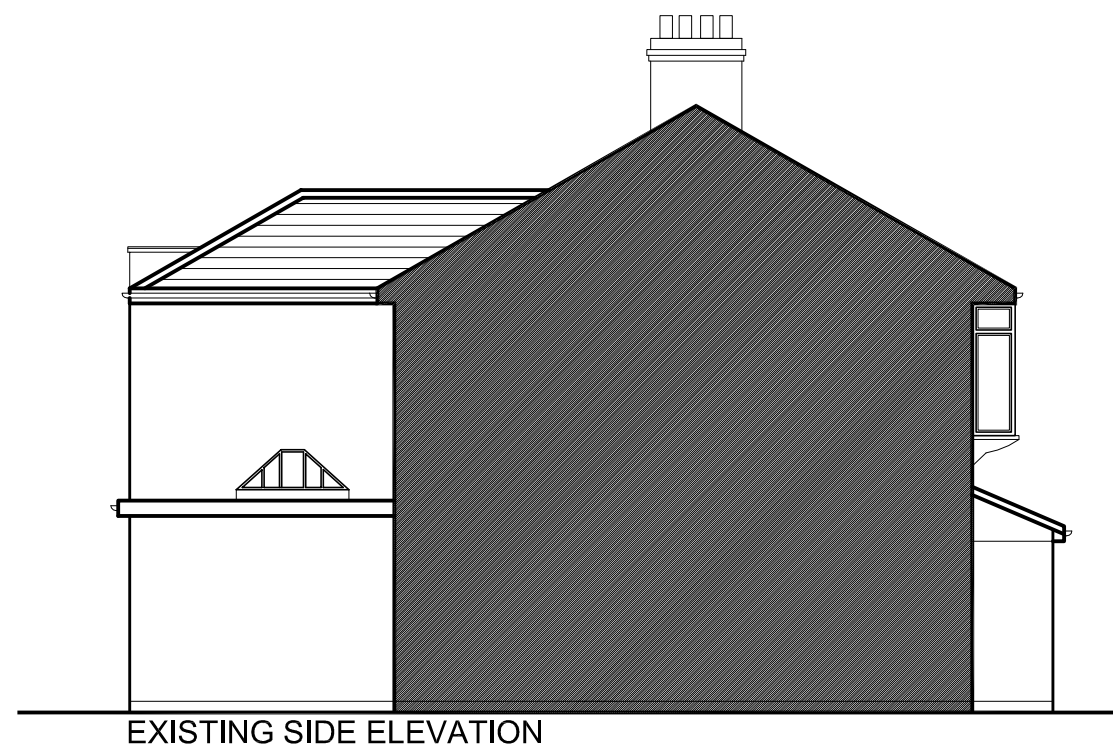

EXISTING SIDE ELEVATION

rev.	description	date	chkd.
			
93 Cotmandene Crescent, Orpington, Kent BR5 2RA 020 3004 9238 07931 931 035 s.nagpal@dapconsultants.co.uk www.dapconsultants.co.uk			
project : <b>23 Hurlingham Road            Bexleyheath</b>			
drawing title : <b>Existing Elevations</b>			
drawn: SN	chkd : SS	date: 24.10.2023	
status: <b>Planning</b>		scale: 1:100@A3	
proj no : <b>2441</b>	drg no: <b>02</b>	rev no:	