




The Contractor is to check all dimensions on site and report any discrepancies to the Contract Administrator. This drawing is to be read in conjunction with all other standard documentation.

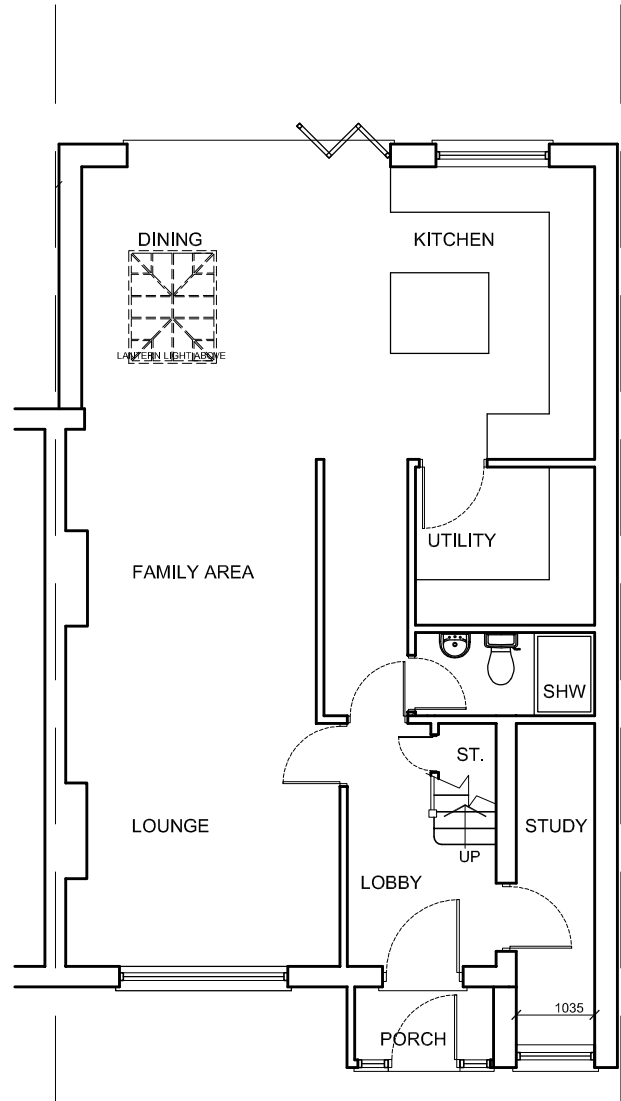

EXISTING GROUND FLOOR PLAN

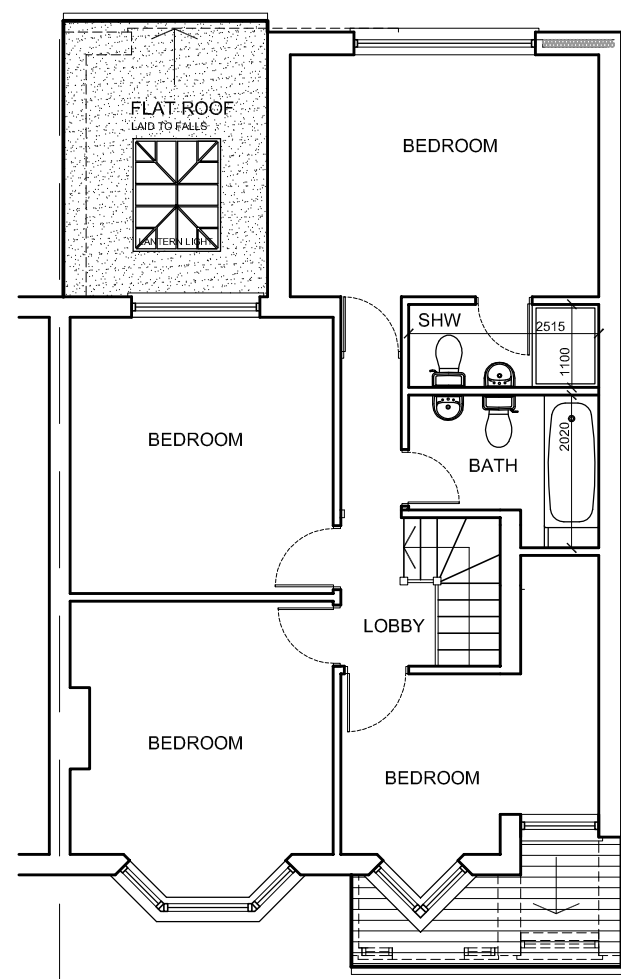


EXISTING FIRST FLOOR PLAN

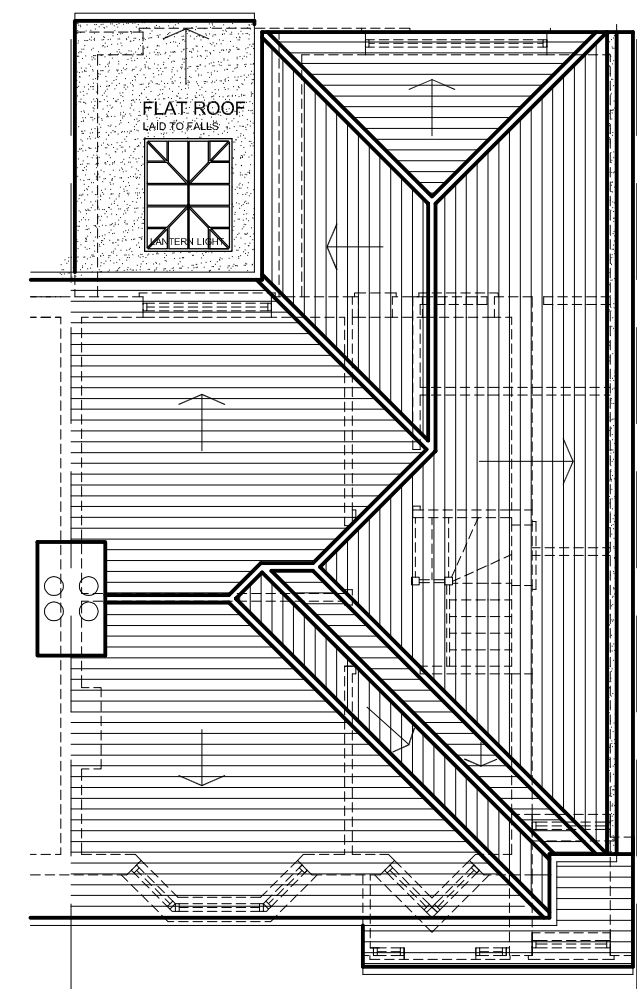

EXISTING ROOF PLAN



LOCATION PLAN - SCALE 1:1250

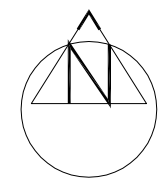

rev.	description	date	chkd.
			
93 Cotmandene Crescent, Orpington, Kent BR5 2RA 020 3004 9238 07931 931 035 s.nagpal@dapconsultants.co.uk www.dapconsultants.co.uk			
project :		23 Hurlingham Road Bexleyheath	
drawing title :			
Existing Floor Plans			
drawn: SN	chkd: SS	date: 24.10.2023	
status: Planning		scale: 1:100@A3	
proj no: 2441	drg no: 01	rev no:	