



NEW SHUTTER DOOR

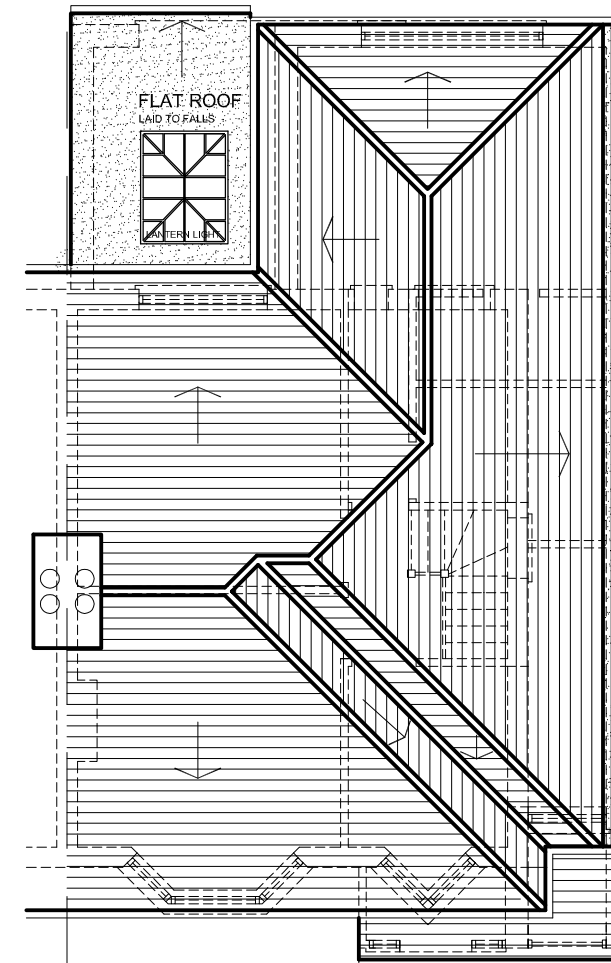

NEW SHUTTER DOOR

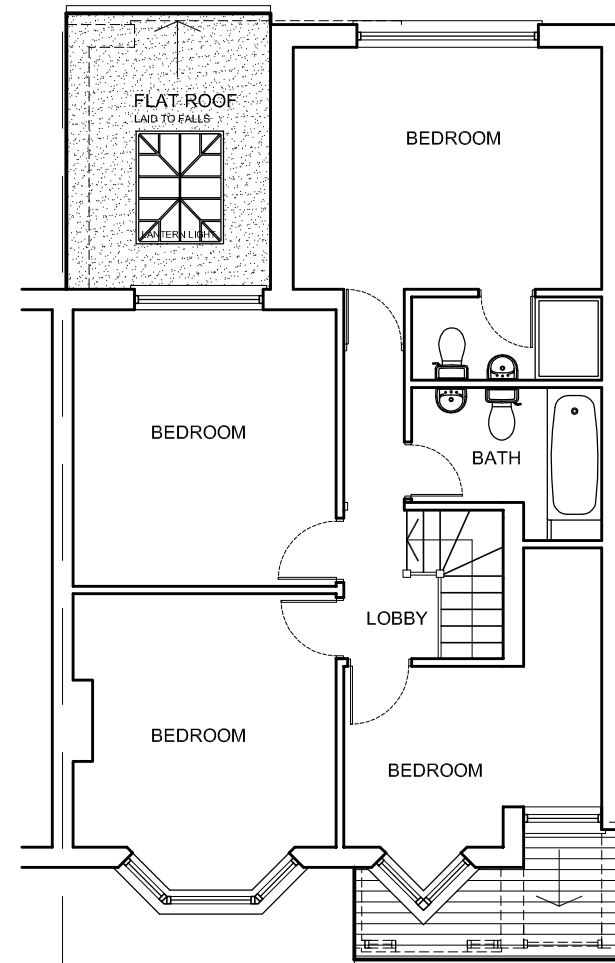

rev.	description	date	chkd.
			
93 Cotmandene Crescent, Orpington, Kent BR5 2RA 020 3004 9238 07931 931 035 s.nagpal@dapconsultants.co.uk www.dapconsultants.co.uk			
project :		23 Hurlingham Road Bexleyheath	
drawing title :			
Proposed Floor Plans and Elevations			
drawn: SN	chkd: SS	date: 24.10.2023	
status: Planning		scale: 1:100@A3	
proj no: 2441	drg no: 03	rev no:	