


AS APPLICATION 16/02004/FULL

PROPOSED GROUND FLOOR PLAN
Scale @ 1/100

GENERAL NOTES

1. Do not scale this drawing for Construction purposes.
2. All dimensions in this dwg. are metric.
3. This drawing shall be read in strict conjunction with all other relevant architectural, structural engineer's & services engineer's drawings, calculations, details & specifications.
4. The contractor shall check all dimensions & setting out information on this or other related drawings prior to placing work in hand. Any errors or discrepancies between documents shall be reported to the Forward Architecture & seek clarification.
5. All proprietary products shall be used & fixed in strict accordance with manufacturers' printed recommendations, notes, specifications etc.
6. Only drawings stamped "ISSUED FOR CONSTRUCTION" shall be used on site.
7. This drawing & all other drawings & schedules, specifications, details etc. relating to this project are copyright of Forward Architecture.

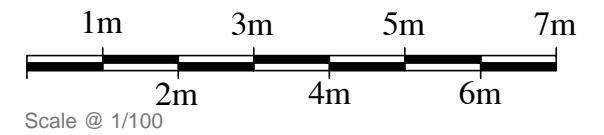

Key:

- Existing structure
- Demolished construction
- Proposed structure
- Surrounding buildings

Revisions

ForwardArchitecture

020 8123 9086

info@forwardarchitecture.co.uk
www.forwardarchitecture.co.uk

Project 475 Blackfen Road
Sidcup
DA15 9NP

Title **PROPOSED FLOOR PLANS**

Scale As Indicated on A3 | Drawn by

Date 05-2022 | Checked

Drawing Number 2209_02-05 | Revision