

NOTES:
 - The drawing is meant for planning purposes only and is not intended to be used as a construction drawing.
 - All proposed materials will be chosen to closely match the existing materials unless otherwise stated.

ARCHITECTURE / everything


T: 07585 857615
 E: architectureandeverything@gmail.com

Sherwood

250 Sherwood Park Avenue
 DA15 9JN

Project no.
 AE_1040

Revision		
No.	Description	Date
1	Planning Submission	25.10.2023

 

Scale @A1

1 : 100

Drawing:

GA Drawings
 Existing

Drawing Number:

A0101

Existing Lower Ground Level




Existing Ground Level Plan

Existing Roof Level Plan

1 : 100

1 : 100

1 : 100

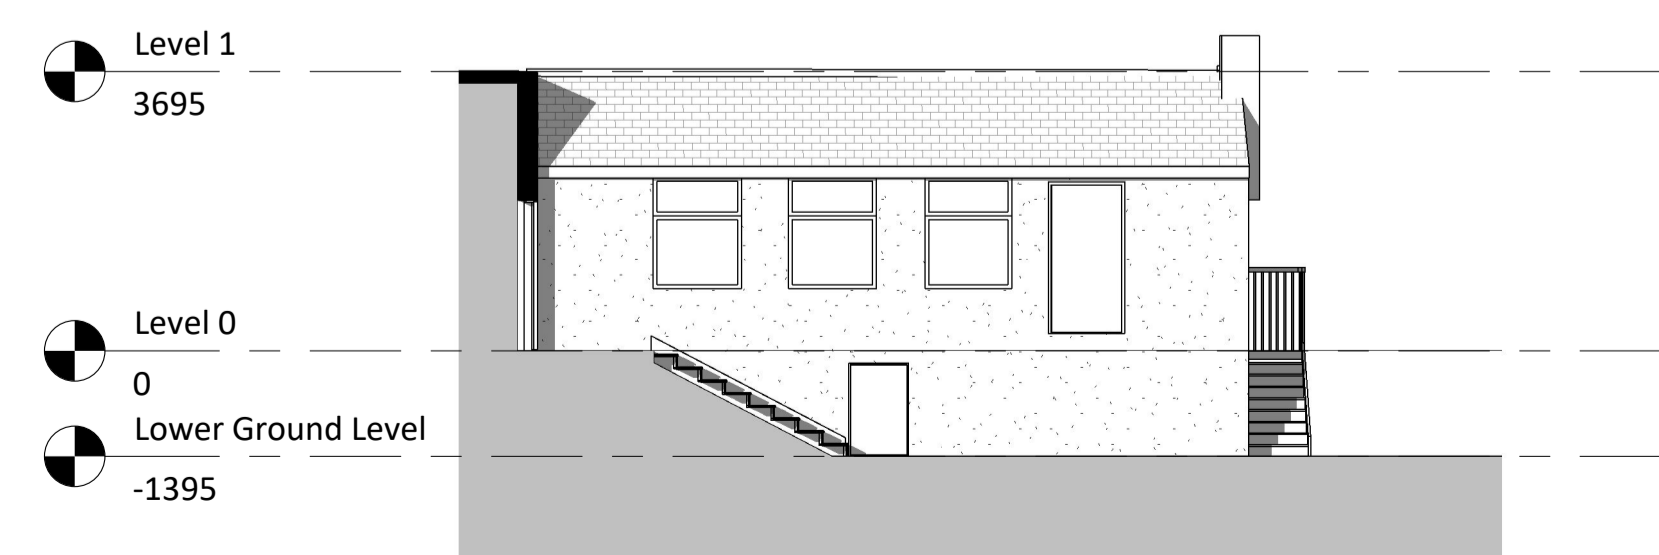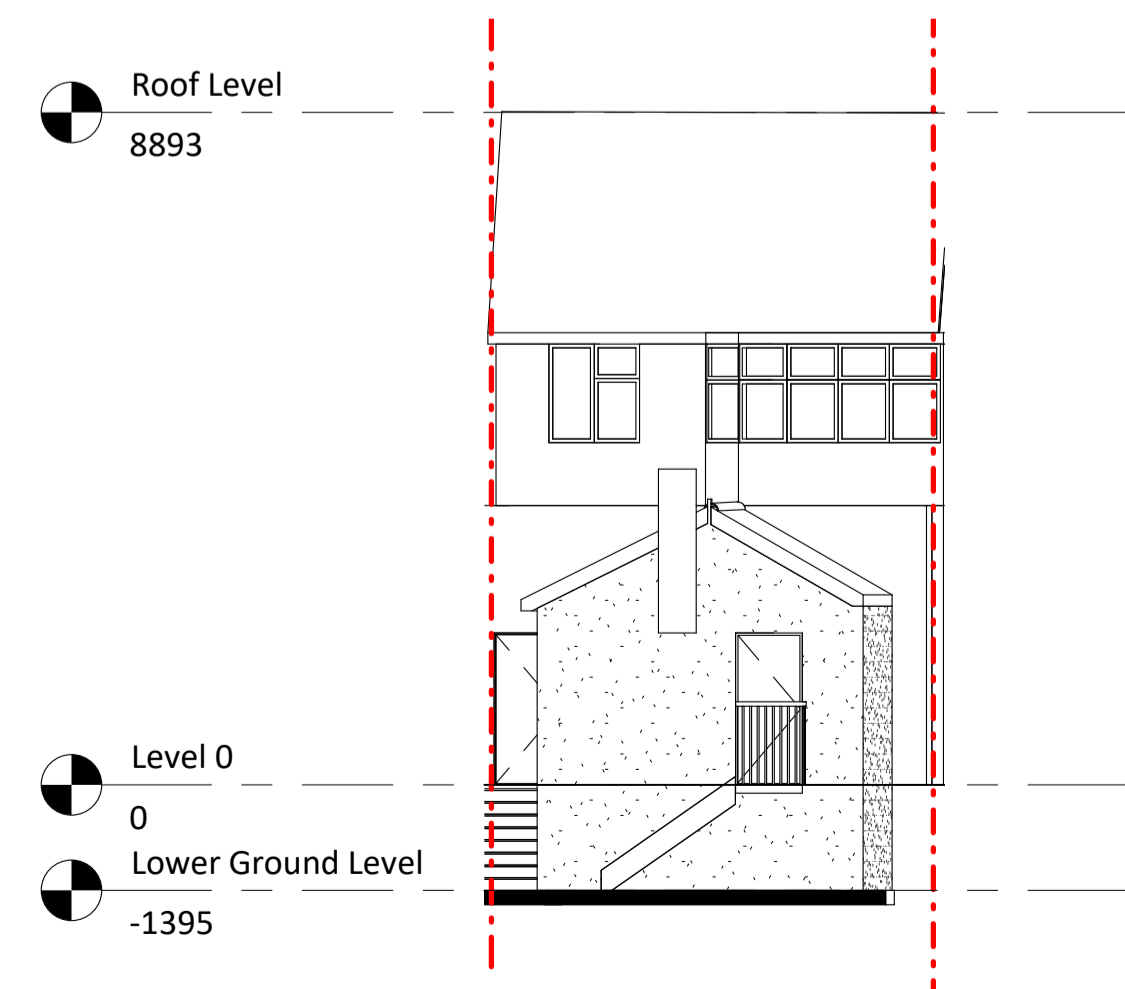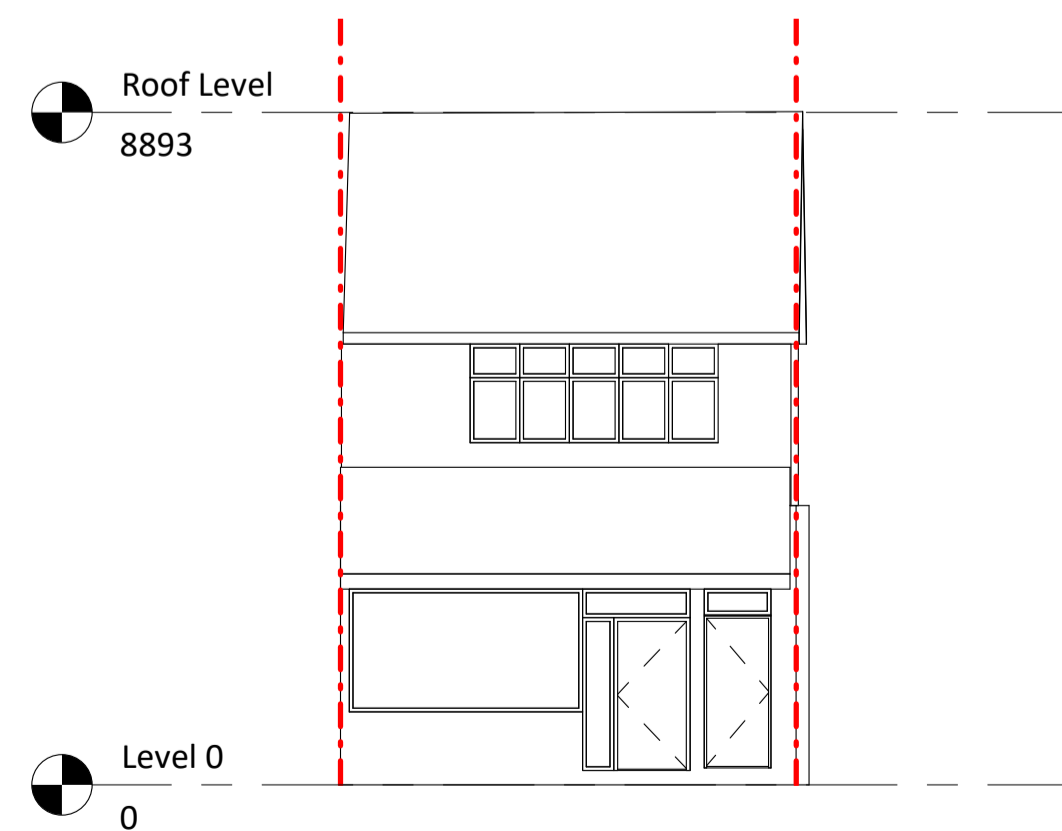

Existing Front Elevation

Existing Rear Elevation

Existing Side Elevation

1 : 100

1 : 100

1 : 100