





**Existing Site Plan**

1 : 1250

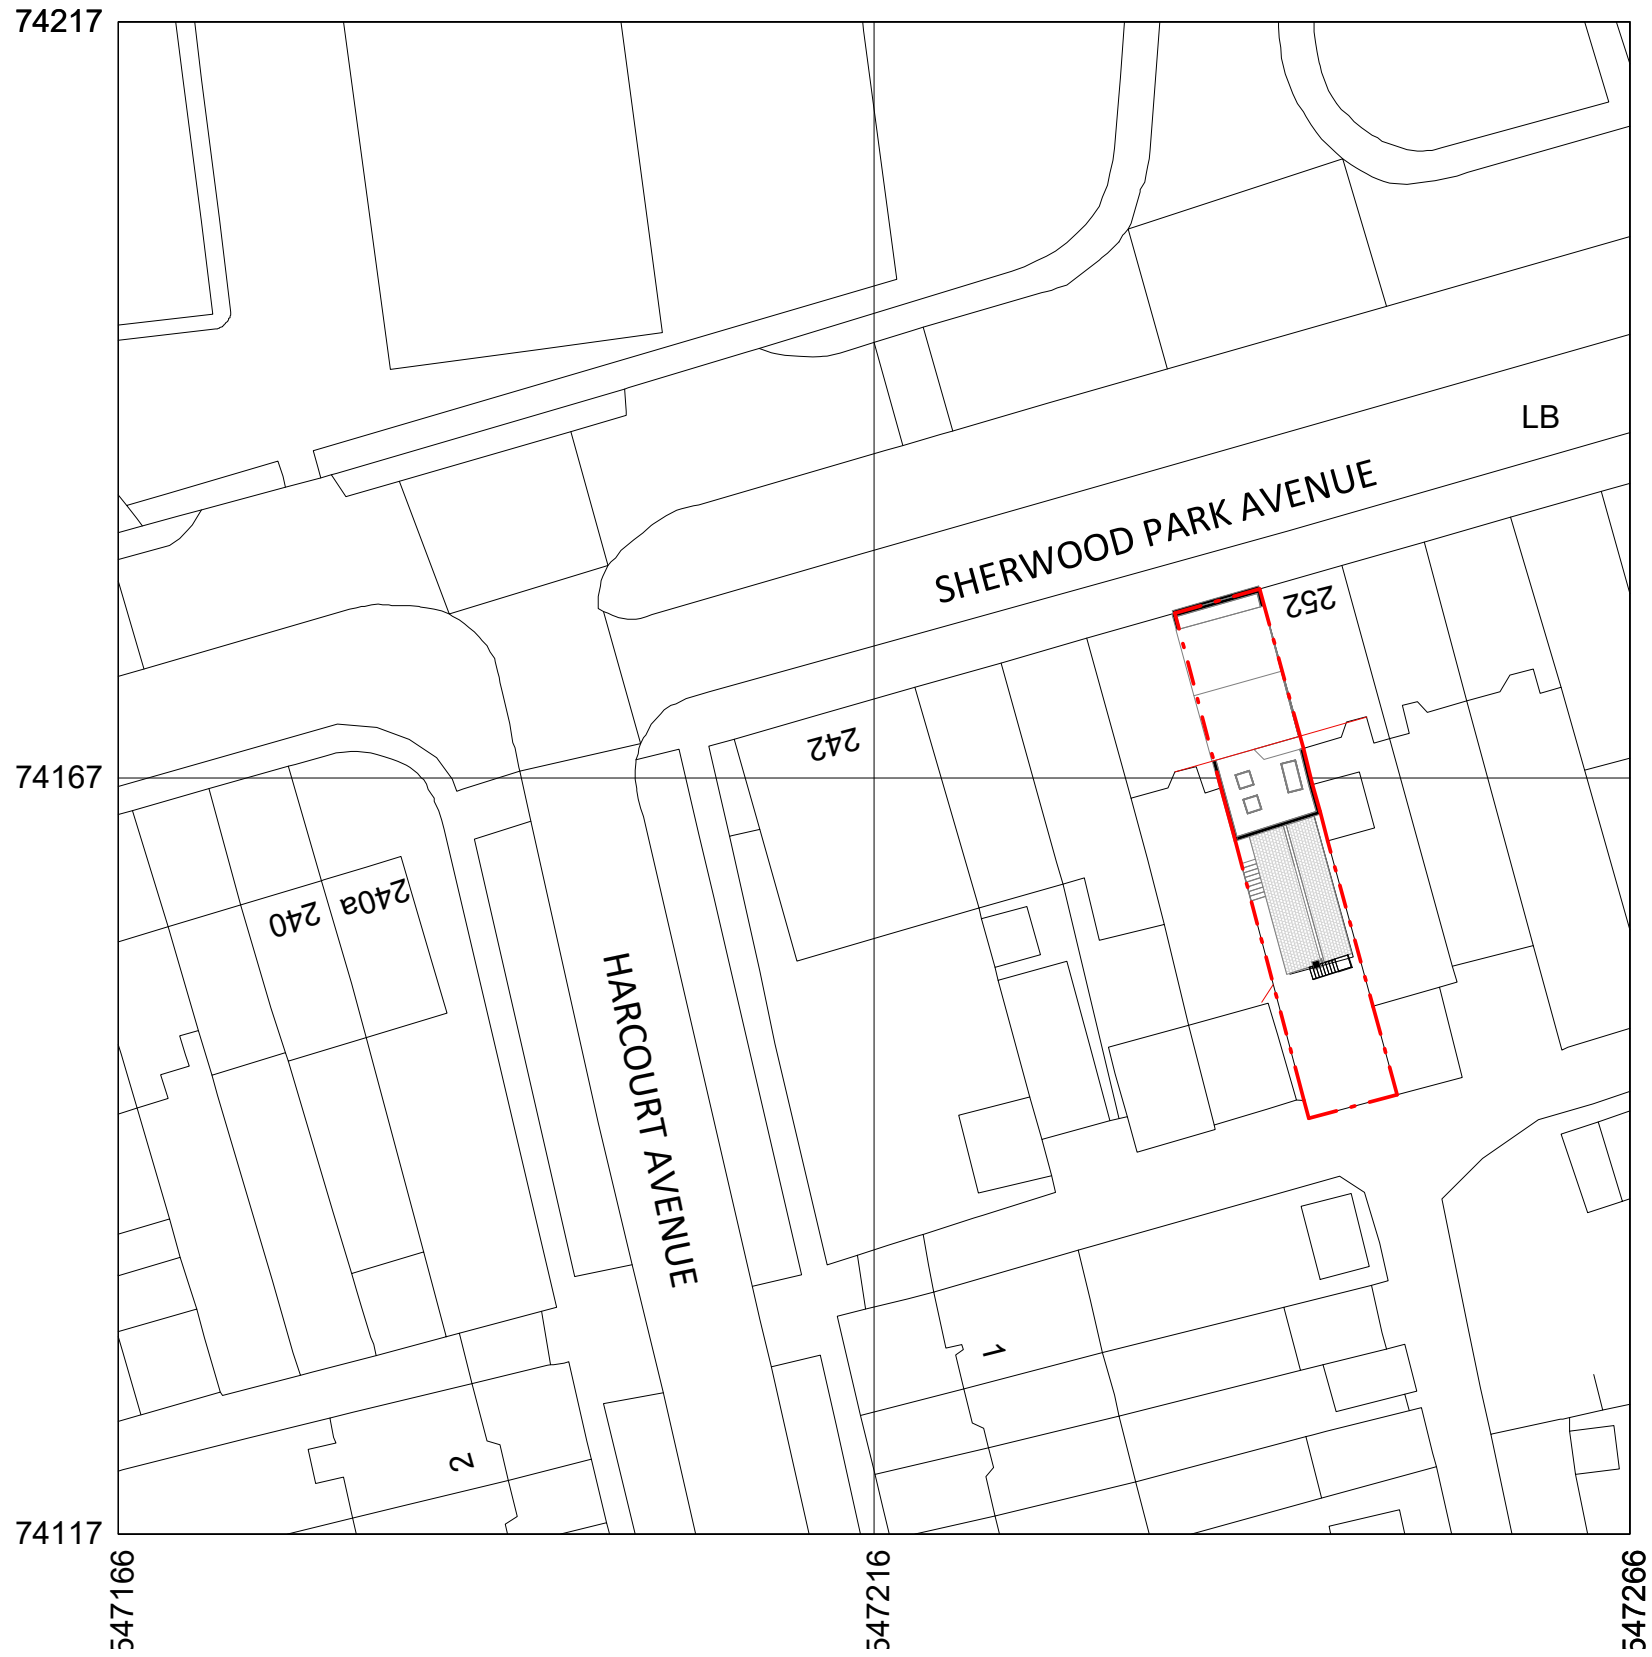

**Proposed Location Plan**

1 : 500

 

**NOTES:**

- The drawing is meant for planning purposes only and is not intended to be used as a construction drawing.

- All dimensions to be checked on site

**ARCHITECTURE** / everything

T: 07585 857615  
E: Architectureandeverything@gmail.com


**Sherwood**

250 Sherwood Park Avenue  
DA15 9JN

Project no.

**AE\_1040**

Information:

 

Scale @A3

As indicated

Drawing:

Site Plan

Existing Site Plan

Drawing Number:

**SP0101**