




Proposed Lower Ground Level
1 : 100

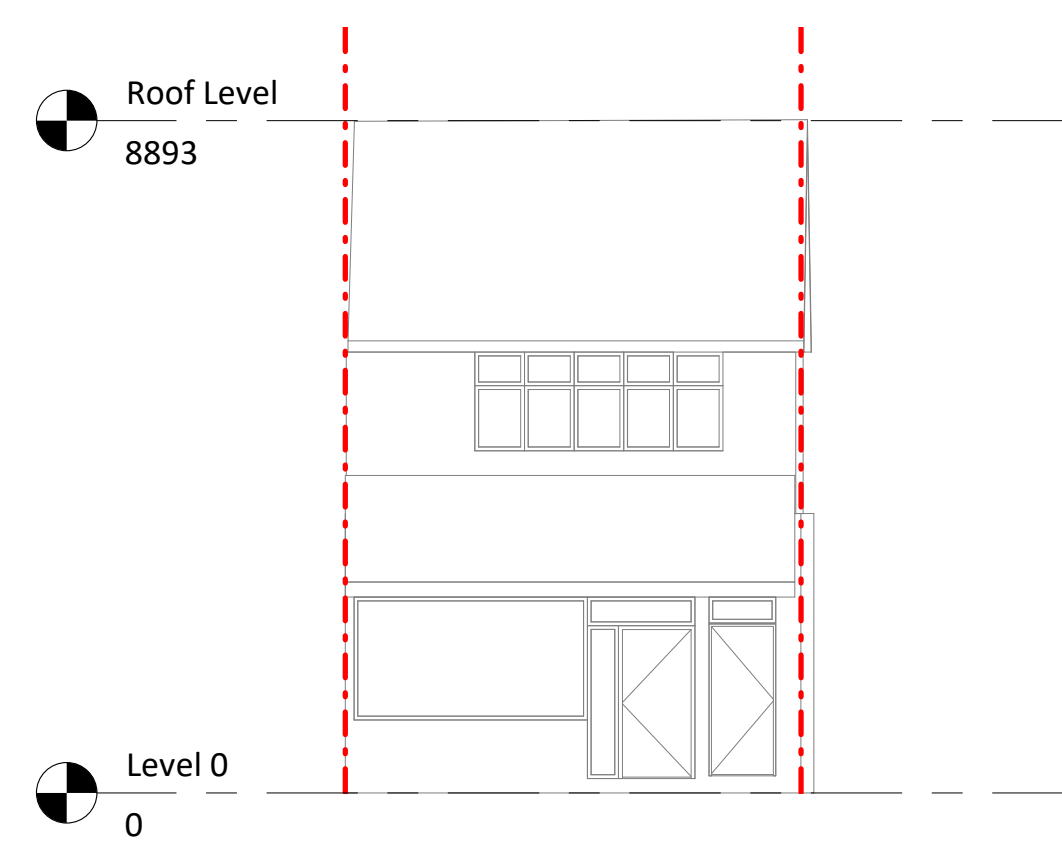


Proposed Front Elevation
1 : 100

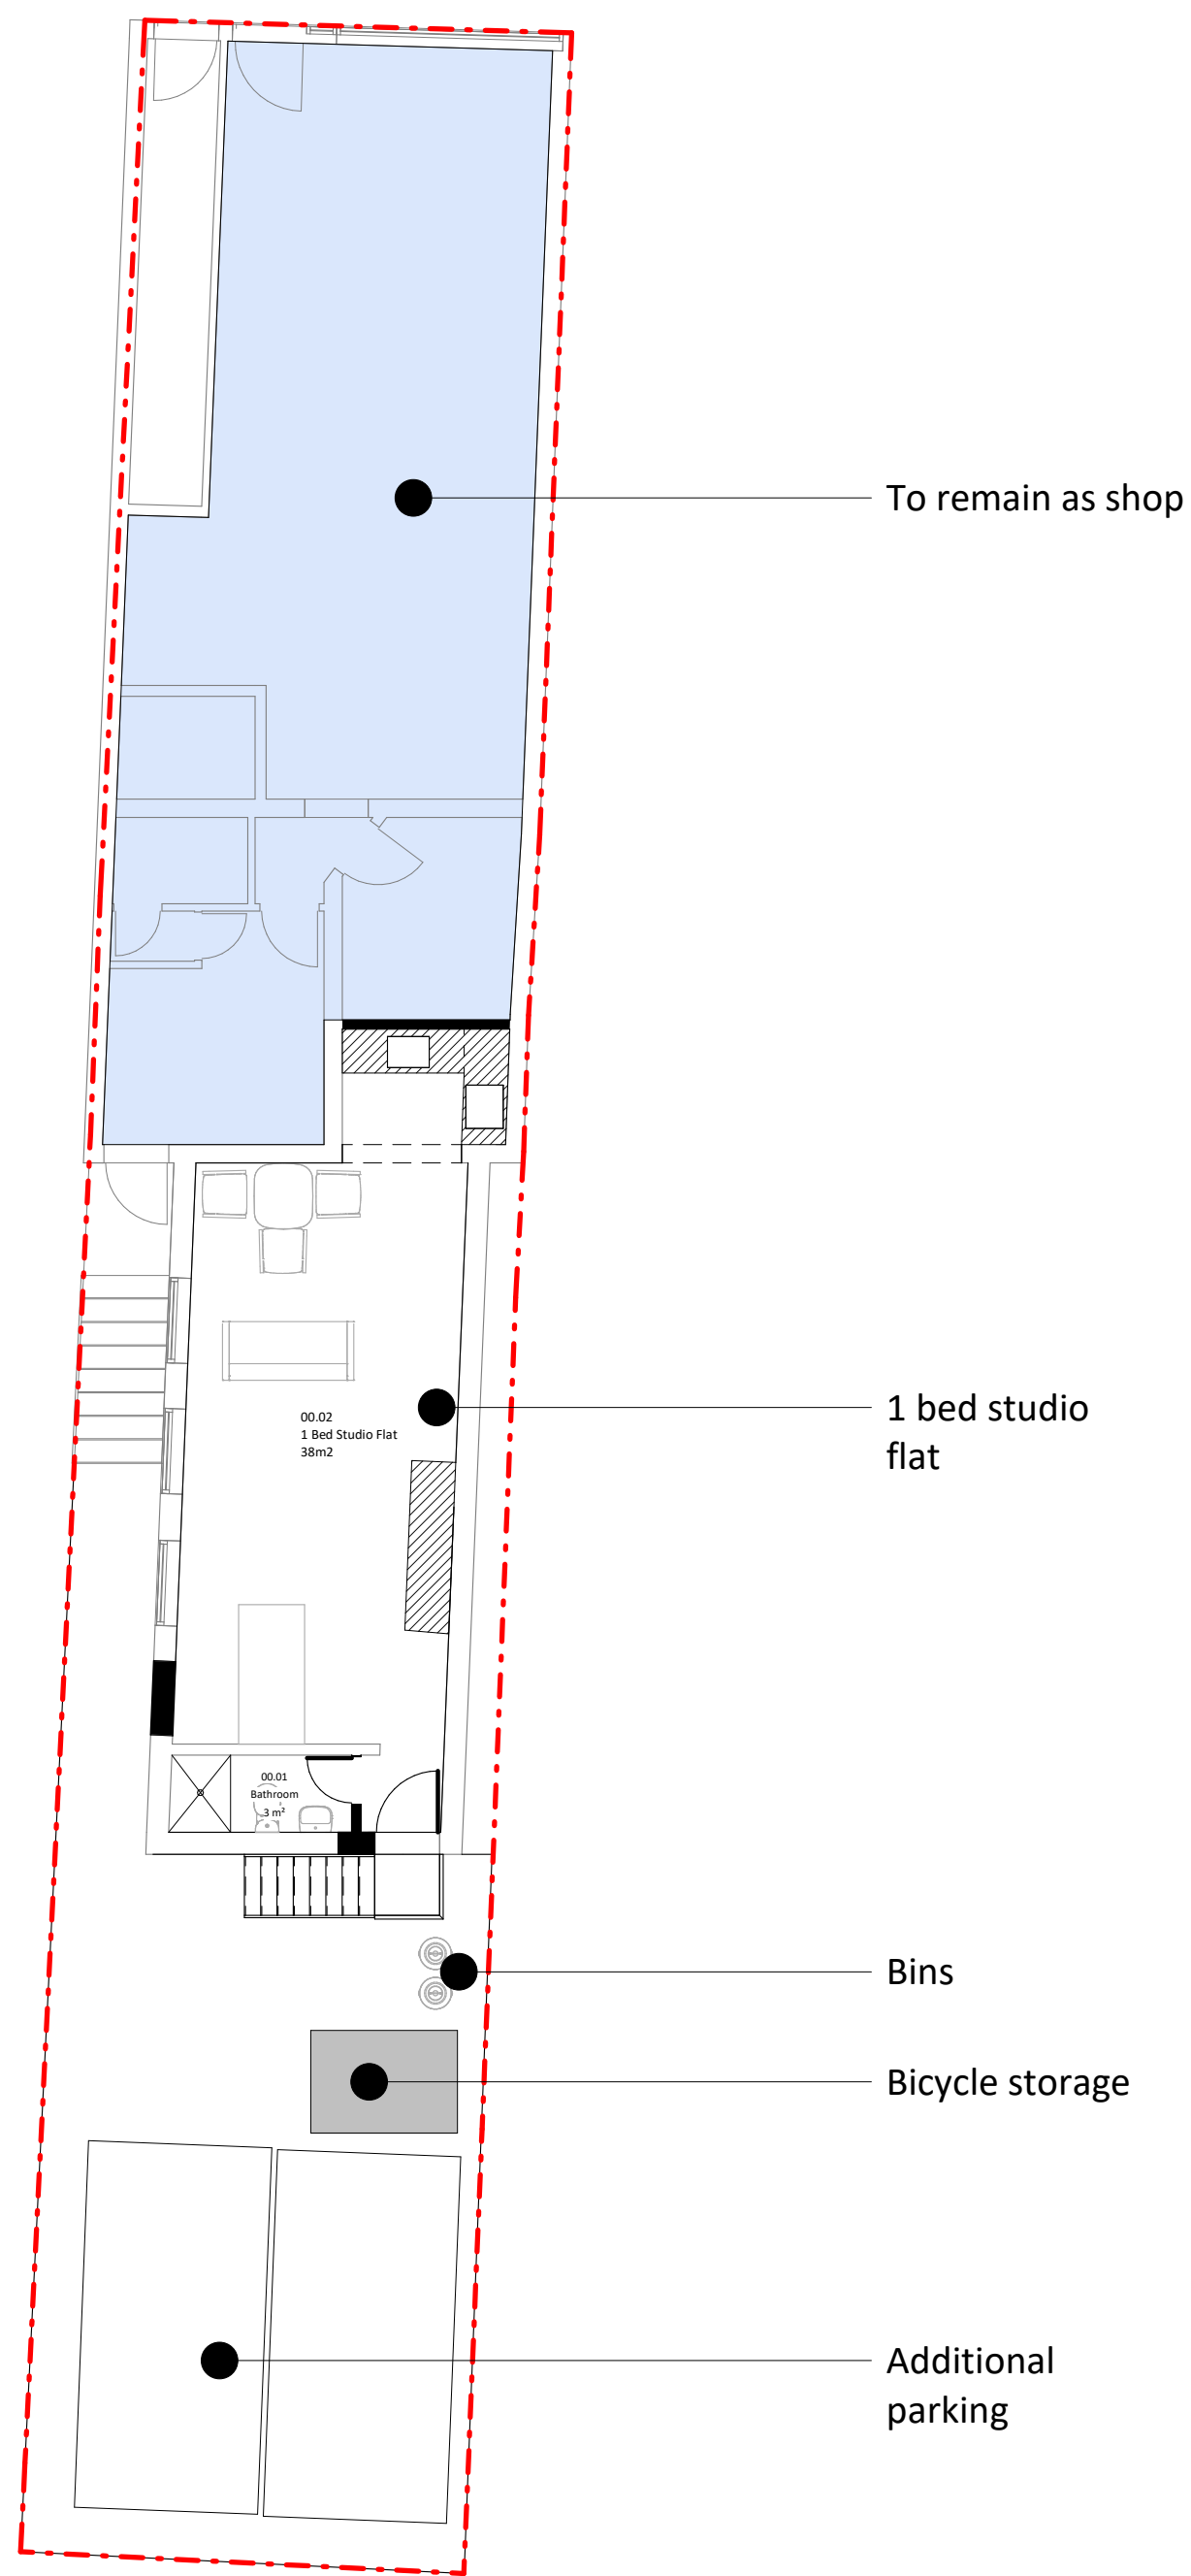


Proposed Ground Level Plan
1 : 100

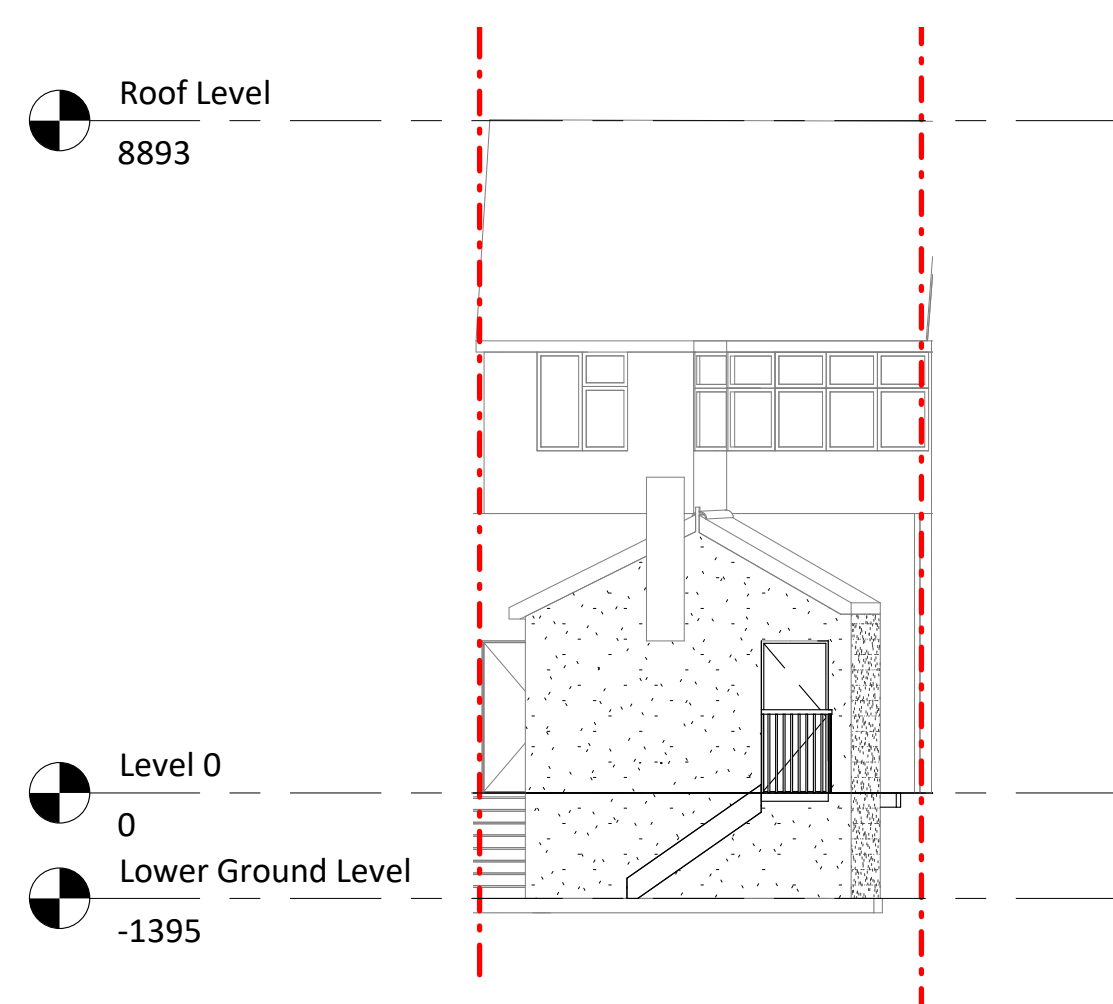

Proposed Rear Elevation
1 : 100

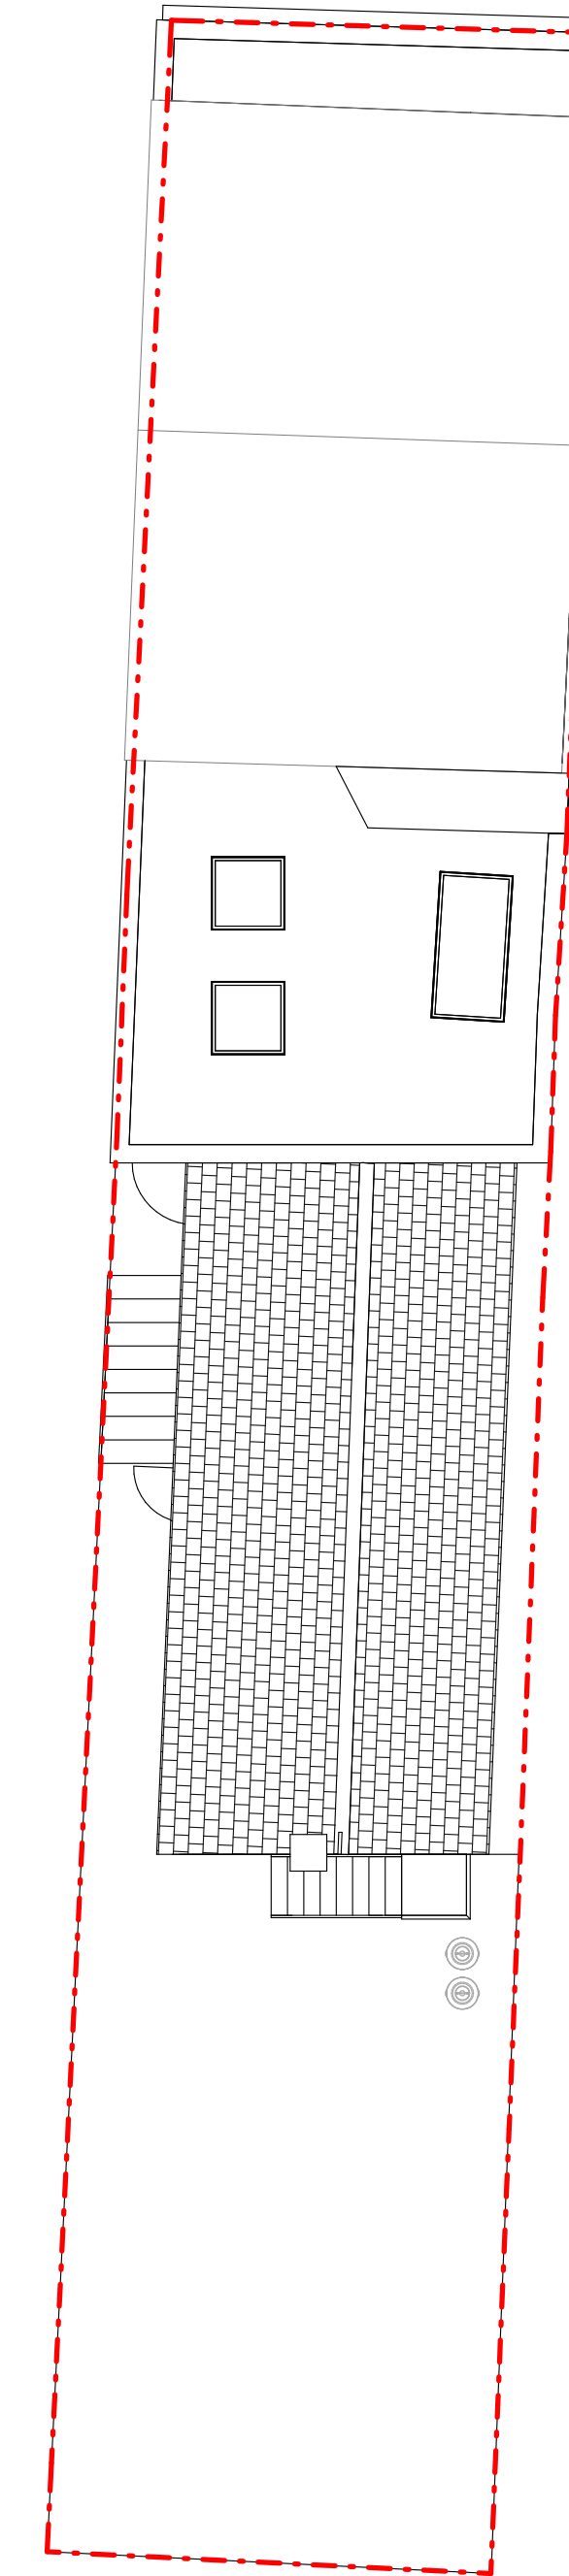

Proposed Roof Level Plan
1 : 100

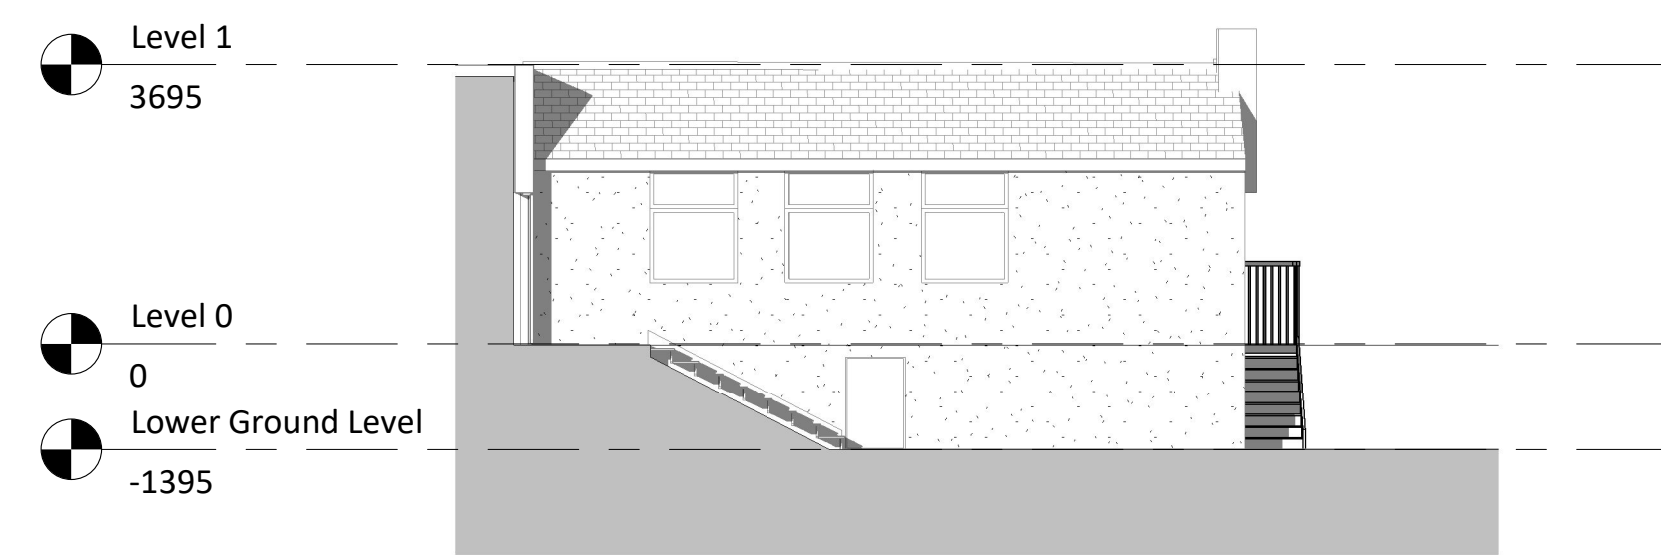

Proposed Side Elevation
1 : 100

NOTES:
- The drawing is meant for planning purposes only and is not intended to be used as a construction drawing.
- All proposed materials will be chosen to closely match the existing materials unless otherwise stated

ARCHITECTURE / everything


T: 07585 857615
E: architectureandeverything@gmail.com

Sherwood

250 Sherwood Park Avenue
DA15 9JN

Project no.
AE_1040

Revision		
No.	Description	Date
1	Planning Submission	25.10.2023

 

Scale @A1
1 : 100

Drawing:
GA Drawings
Proposed

Drawing Number:

A0102