





Existing Block Plan
1:200

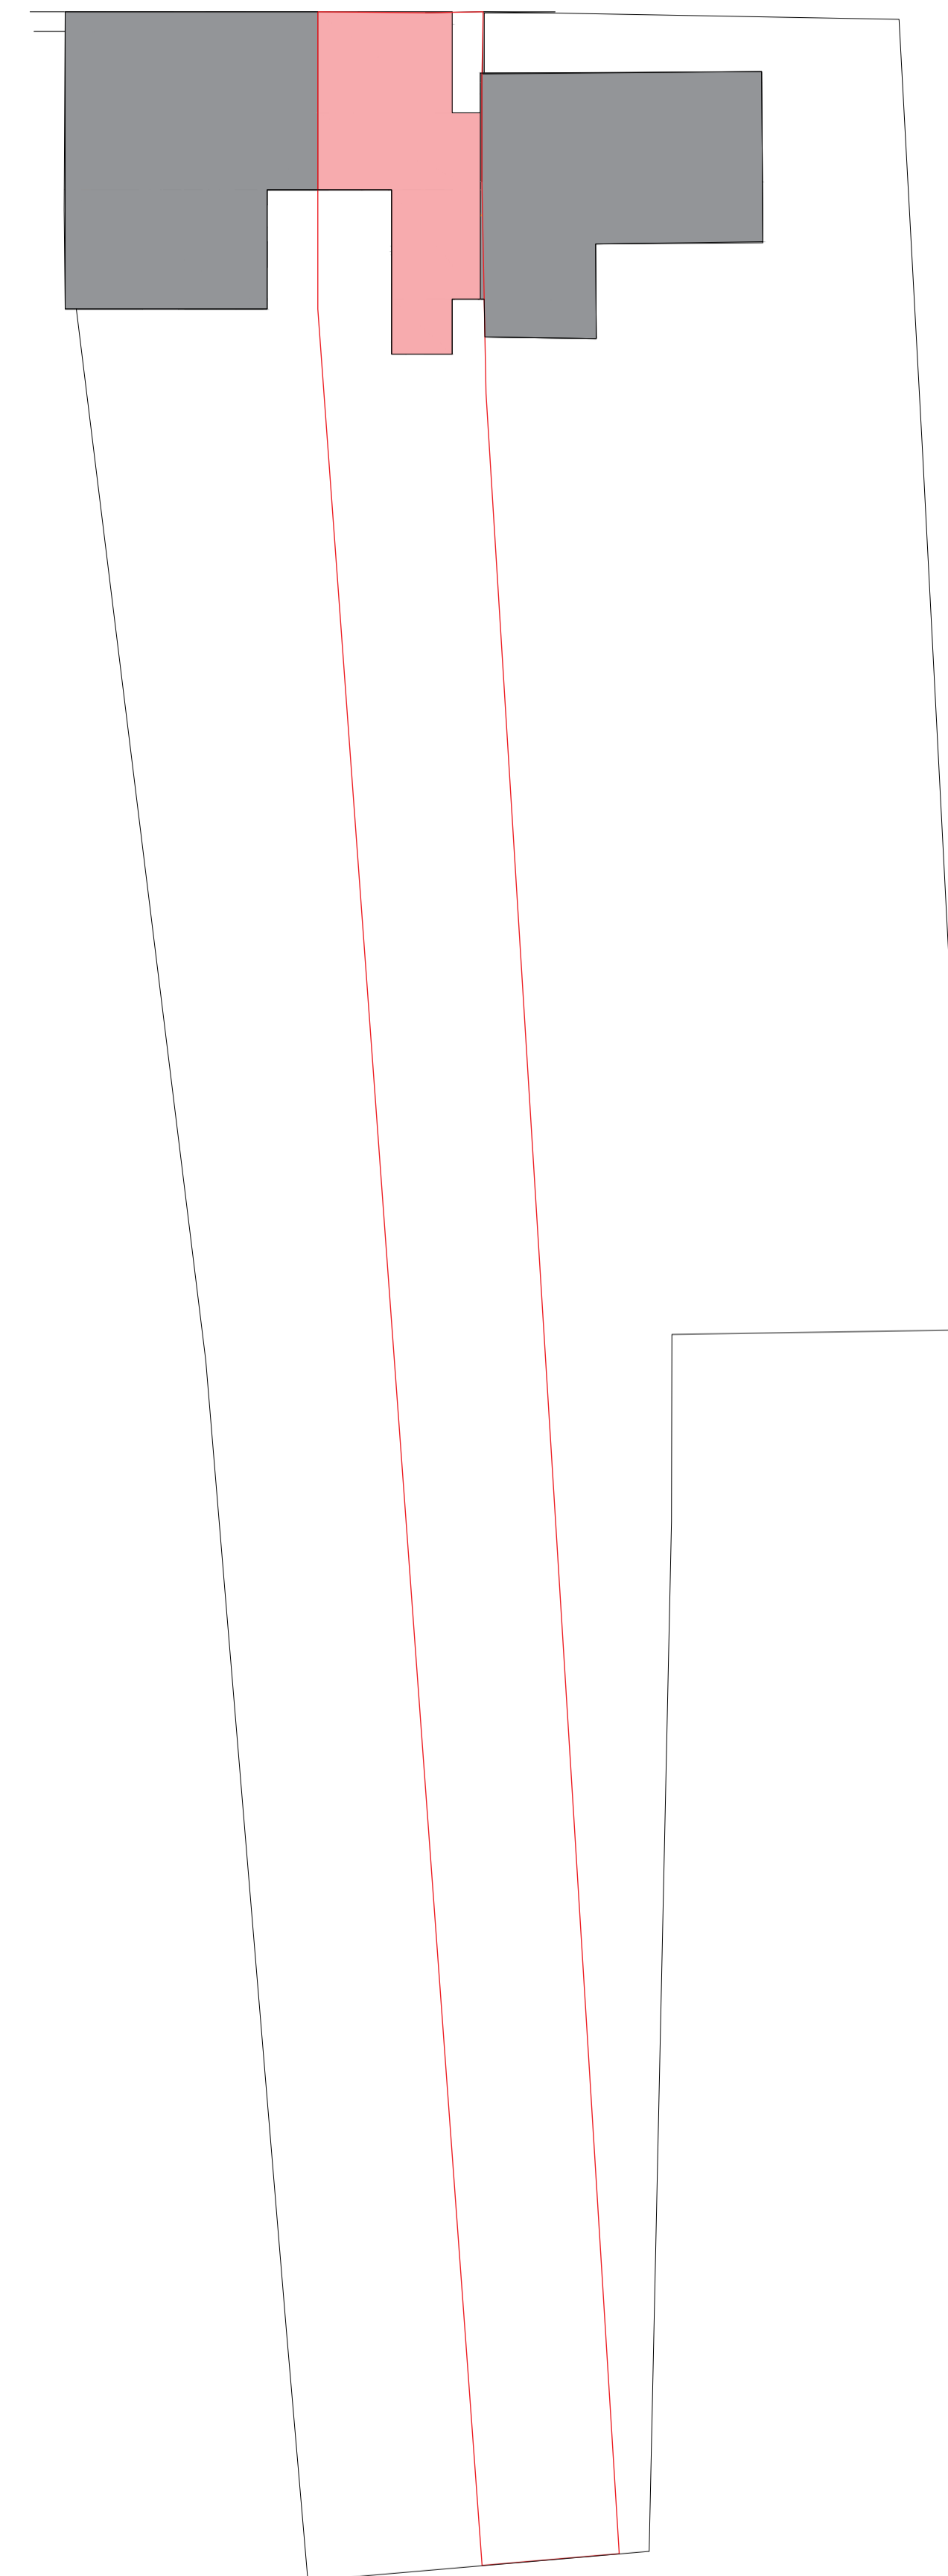

Proposed Block Plan
1:200

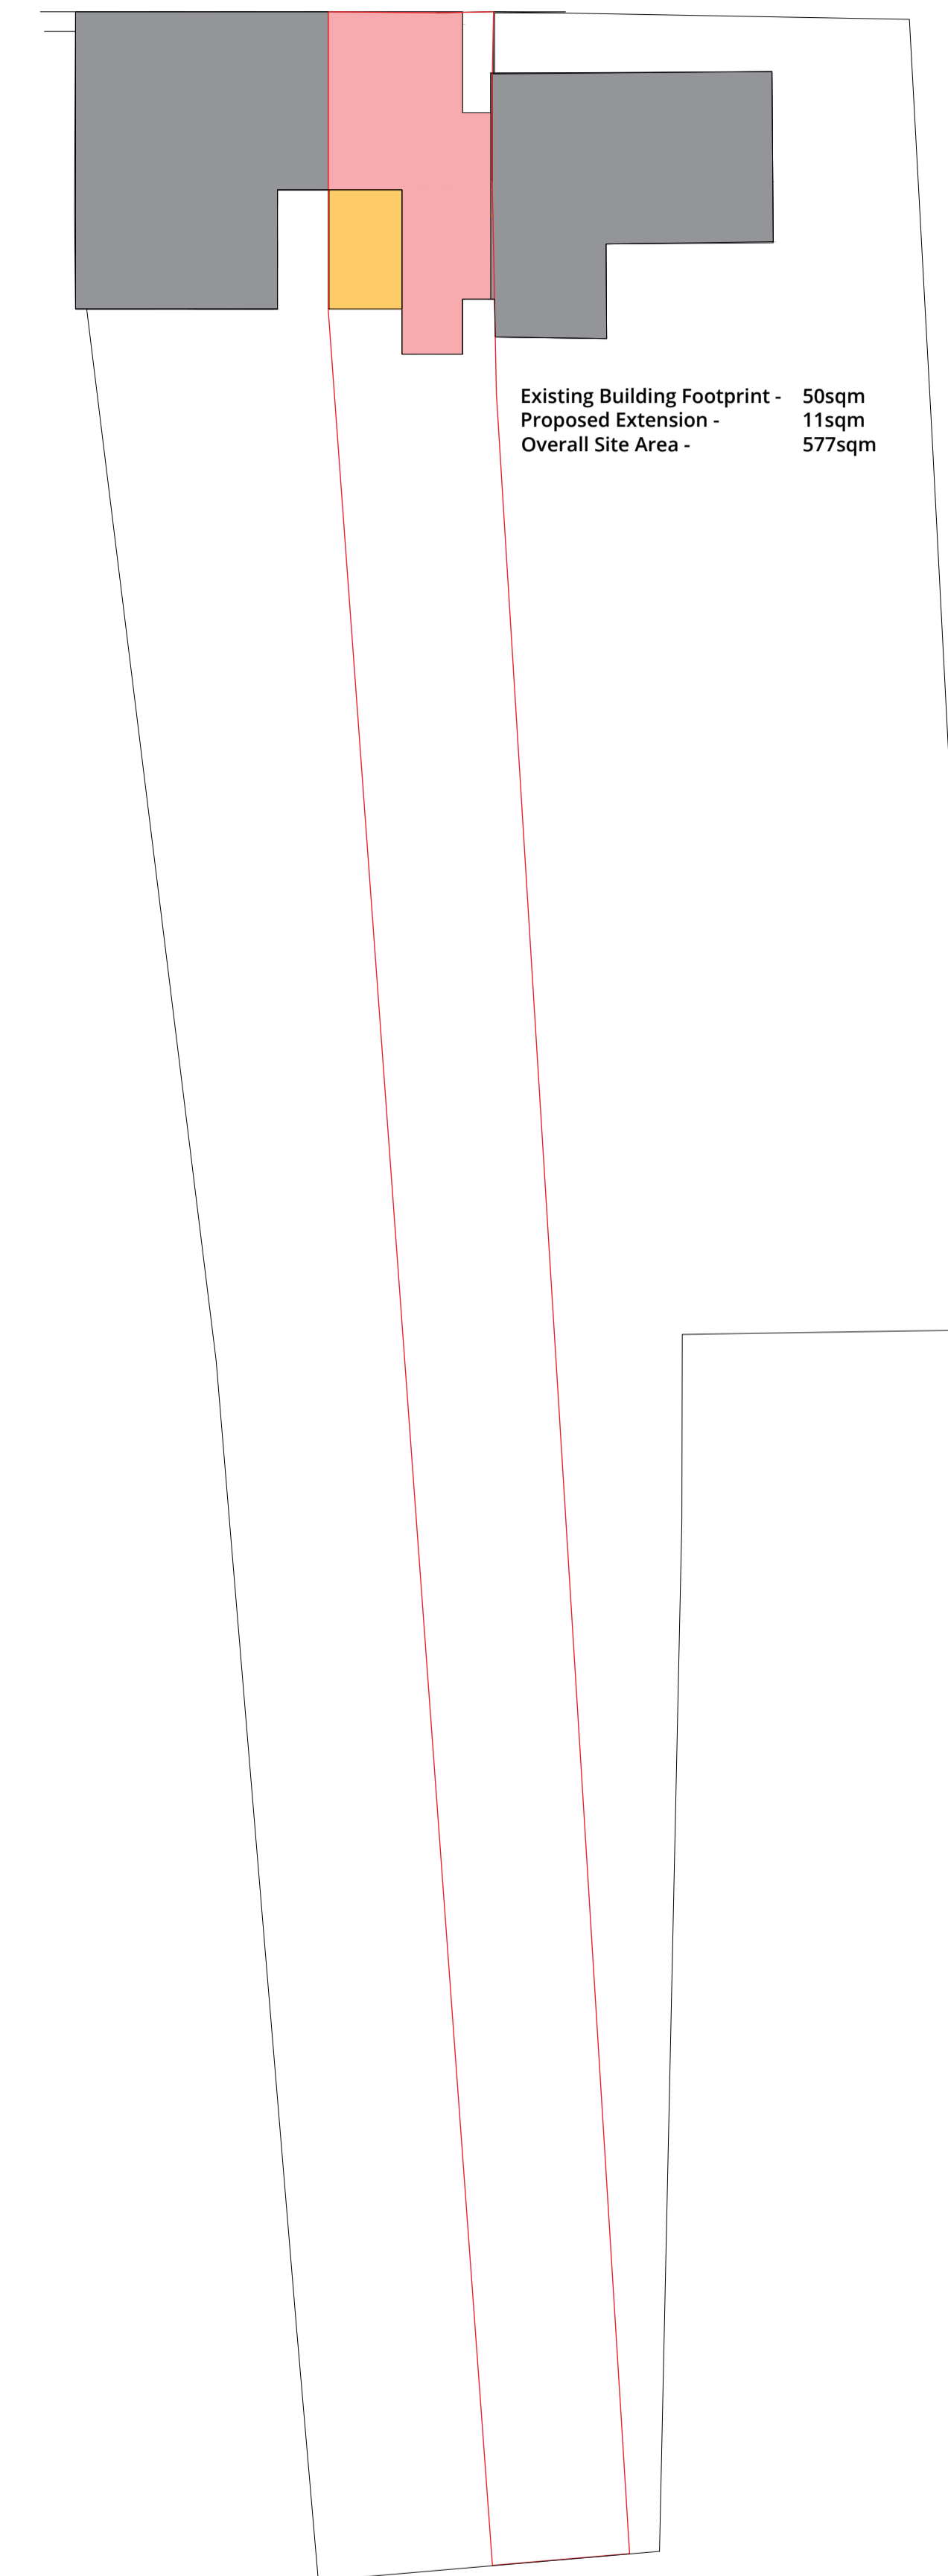

Existing Building Footprint - 50sqm
Proposed Extension - 11sqm
Overall Site Area - 577sqm

 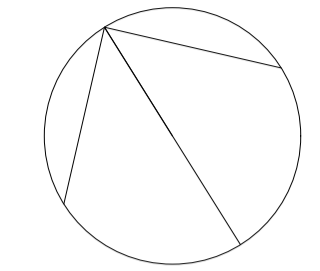

Discussions	25/04/23	
Rev	Description	Date
Client:	Killearn Trust	
Project Title:	20 Main Street Killearn	
Drawing Title:	Existing & Proposed Site Plans	
Purpose for Issue:	Discussions	Scale @ A3: 1:50
Drawing Number:	L 00 01	Rev: -