




All materials used in the proposed will match existing materials

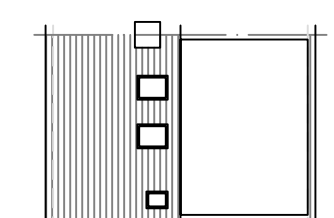


Roof Plan
Scale 1:200

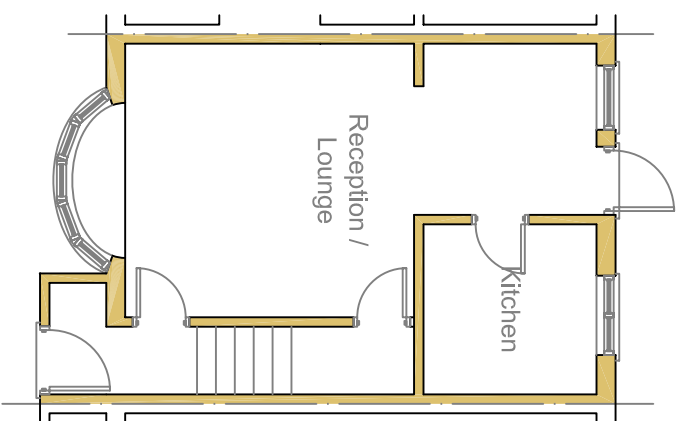


Ground Floor Plan

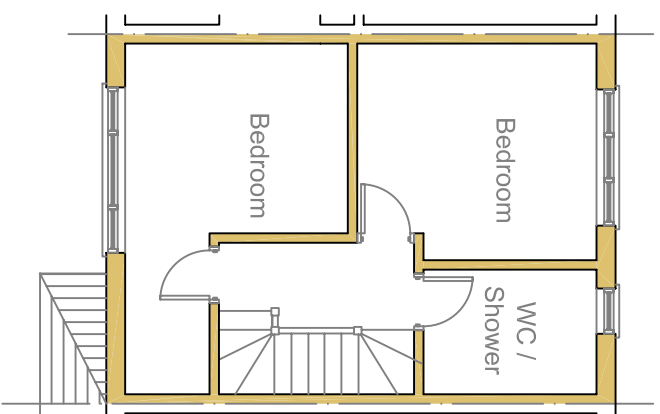

First Floor Plan

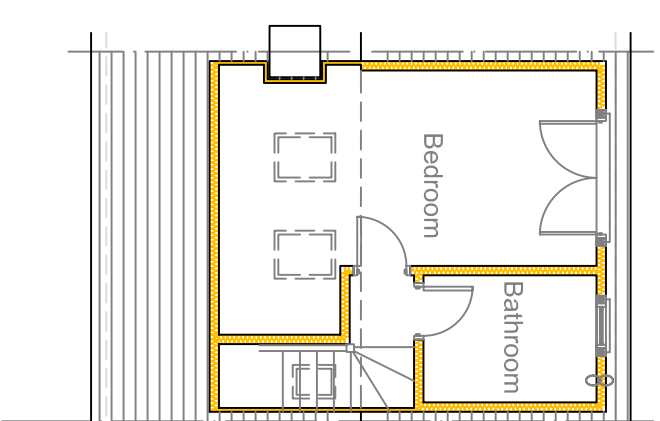

Loft Area Plan

 

Scale 1 to 100

rev: _____
These drawings should be approved by local Authority

No dimensions to be scaled from this drawing. All dimensions to be checked on site. This drawing is copyright and should not be reproduced without permission of the Architects.

client:

Ms. Dilini Srikantha

project:

**22 Berkeley Avenue
Greenford
UB6 0NX**

drawings:

Proposed Floor & Roof Plans

scale: 1:100 date: Oct 2023 drawn:

04 / 04

rev: