






Front Elevation

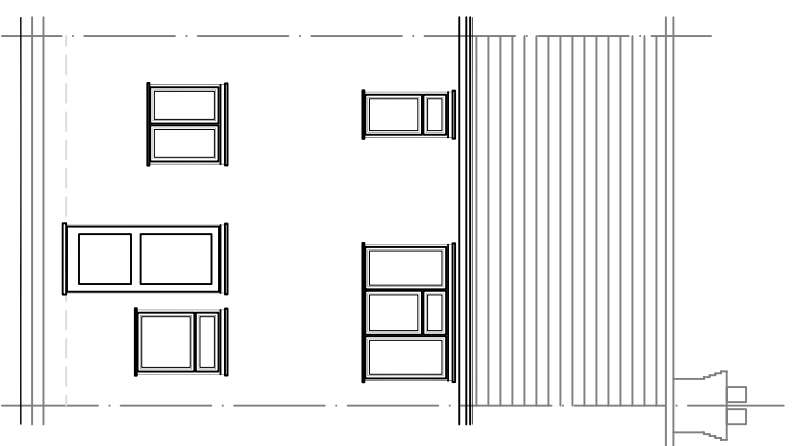


Rear Elevation

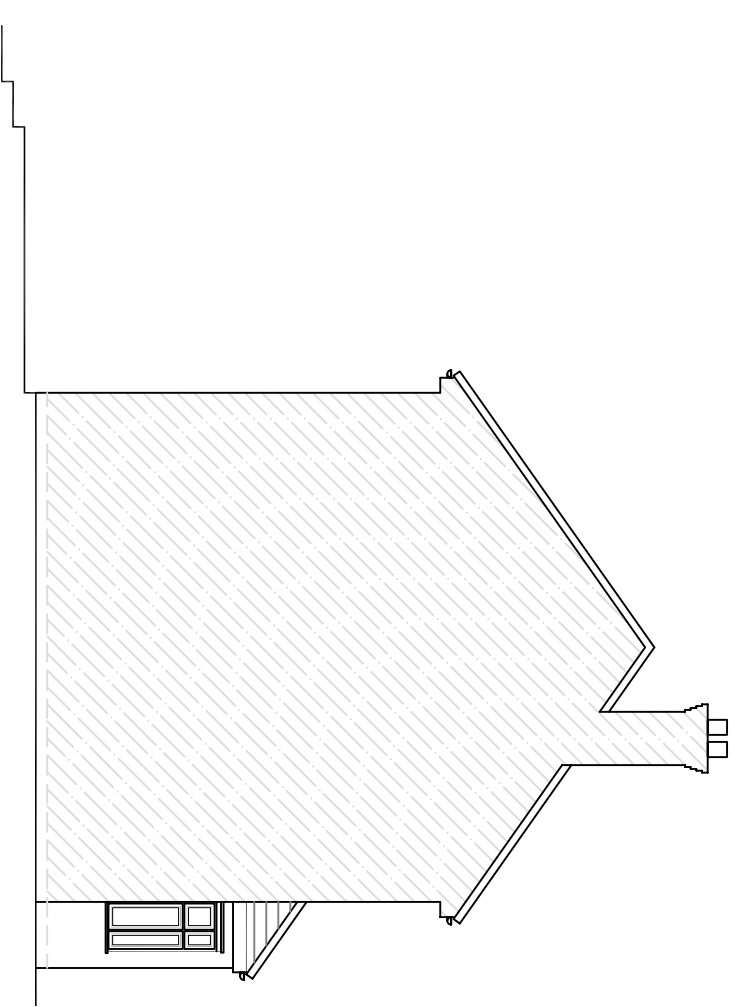


Side Elevation (LHS)

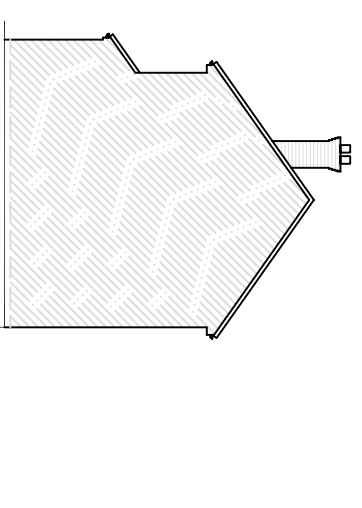


Side Elevation (RHS)  
Scale 1:200

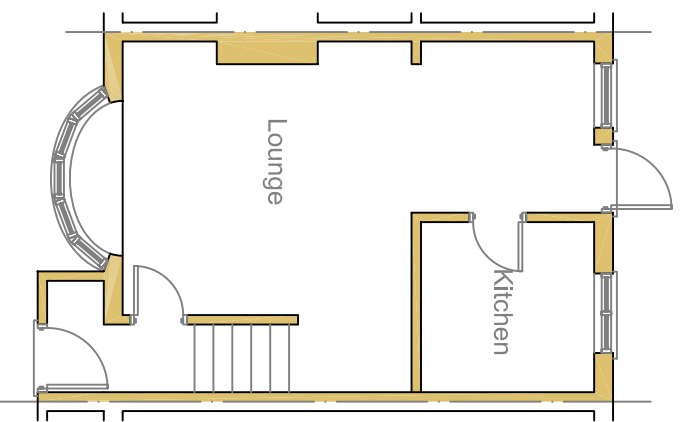


Ground Floor Plan

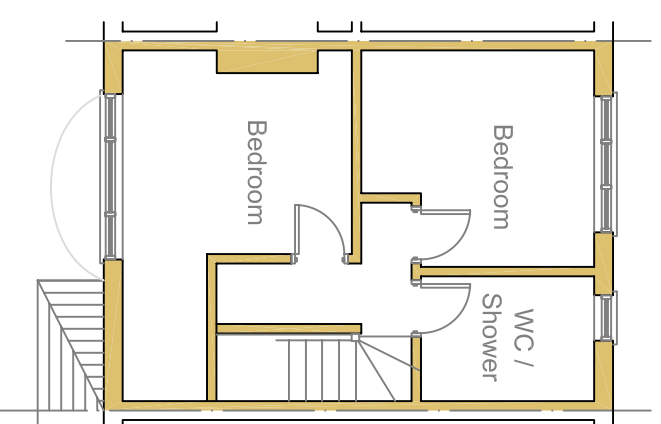

First Floor Plan

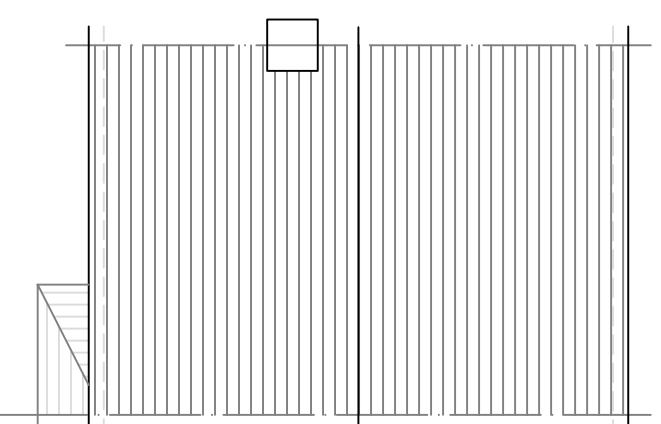

Roof Plan

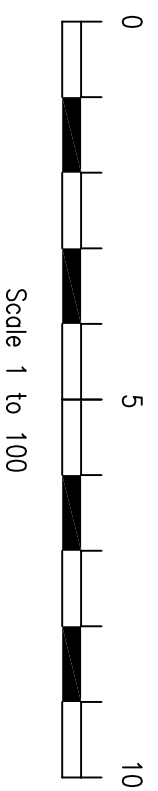

These drawings should be approved by local Authority  
 No dimensions to be scaled from this drawing. All dimensions to be checked on site. This drawing is copyright and should not be reproduced without permission of the Architects.  
 client: **Ms. Dilini Srikantha**

project: **22 Berkeley Avenue  
 Greenford  
 UB6 0NX**

drawings:

**Existing Elevations  
 Floor & Roof Plans**

scale: 1:100 date: Oct 2023 drawn:  
**02 / 04** rev: