


PROPOSED FIRST FLOOR PLAN
SCALE 1:50

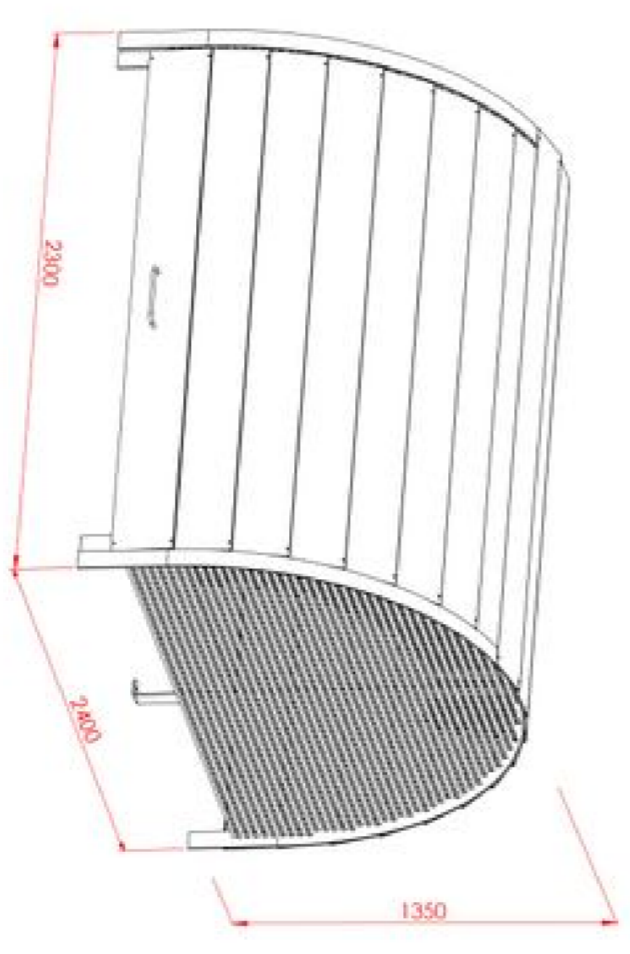

SECURED CYCLE STORAGE DETAILS

REV 7A - Platform lift position relocated and flat roof added to new extension. Cycle store details added - 12 Sept 2023

ONE & STRUCTURAL ENGINEERS
This drawing is the copyright of ONE Planning & Design, UK, and may not be amended, copied or reproduced without written permission. No liability will be accepted for amendments made by other persons.
Do not scale off the drawings (scale only for printing purposes).

Client: **SS**
Project Title: **JUL 2023**

ONE Planning & Design Ltd
448 Church Lane, King's Lynn
Norfolk PE30 2JG
Email: info@oneplanning.co.uk
Web: www.oneplanning.co.uk

Project Title: **Brookford Garage, Norwich Road, Stowmarket IP14 5PF**
Drawing Title: **PROPOSED FIRST FLOOR**
Scale: **1:50**
Project No.: **KKR-1485**
Drawing No.: **PL-04**
Size: **A1**
Rev: **A**

