




EXISTING FIRST FLOOR PLAN
SCALE 1:100

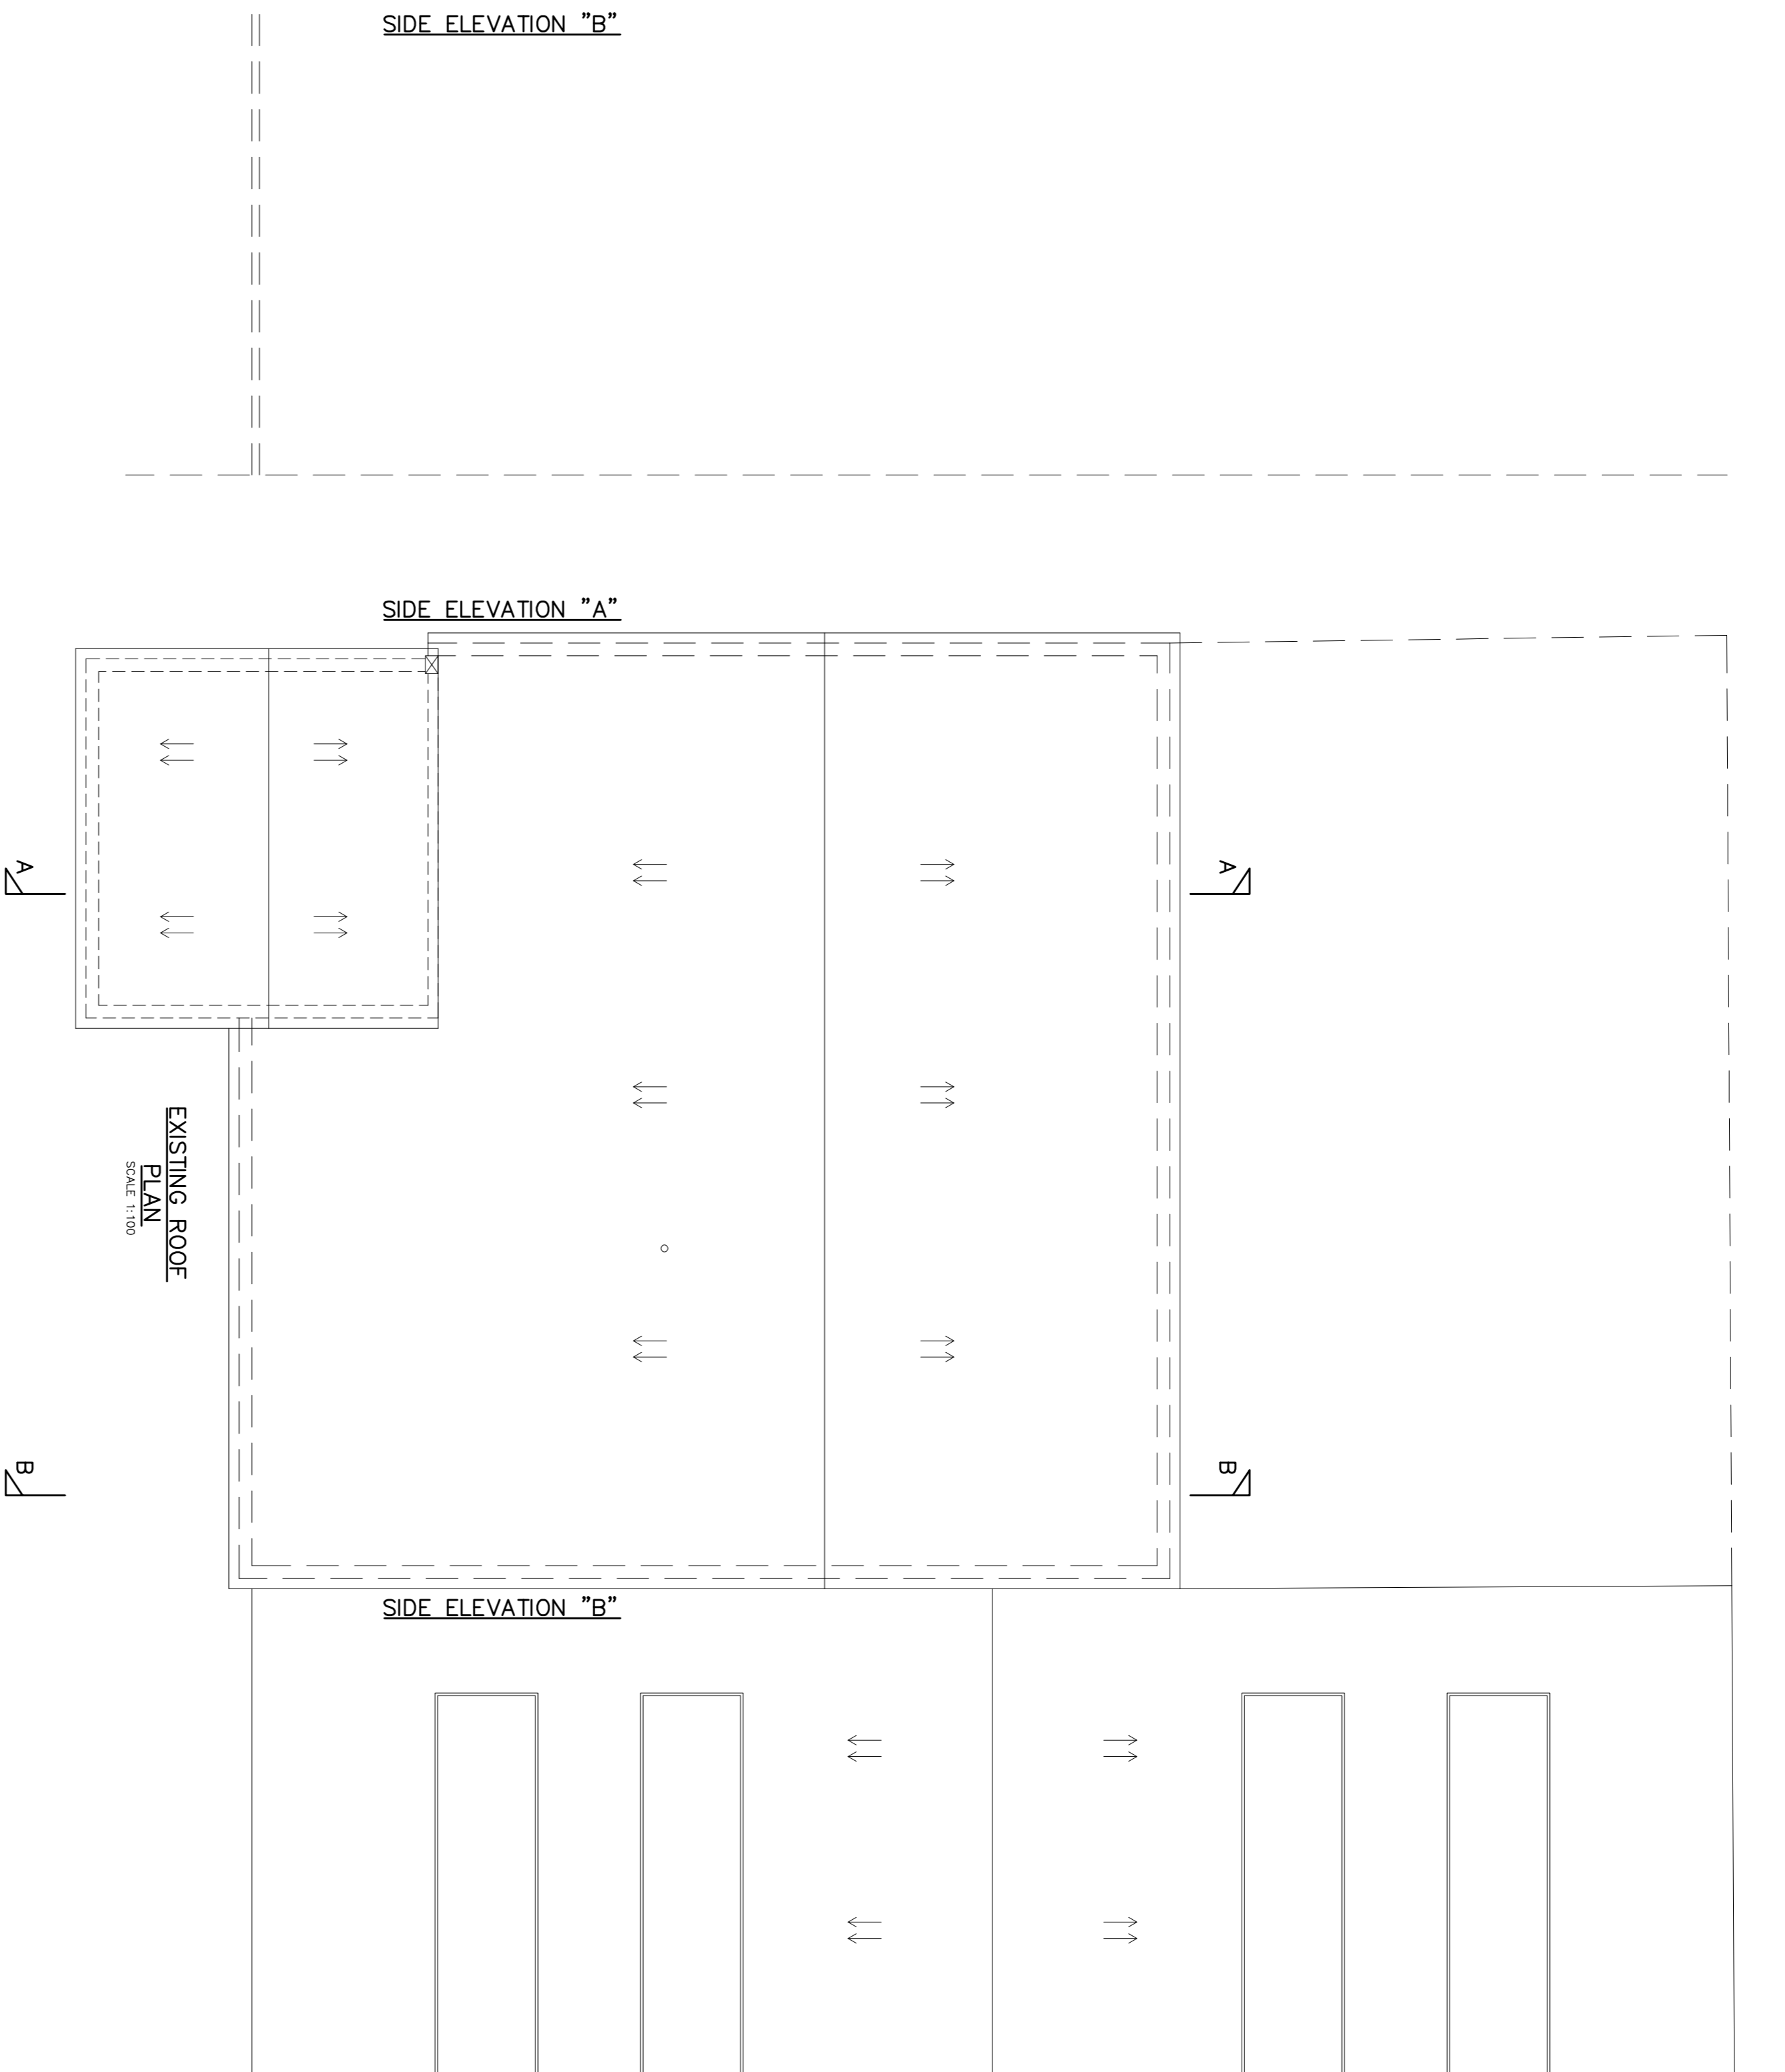

EXISTING ROOF PLAN
SCALE 1:100

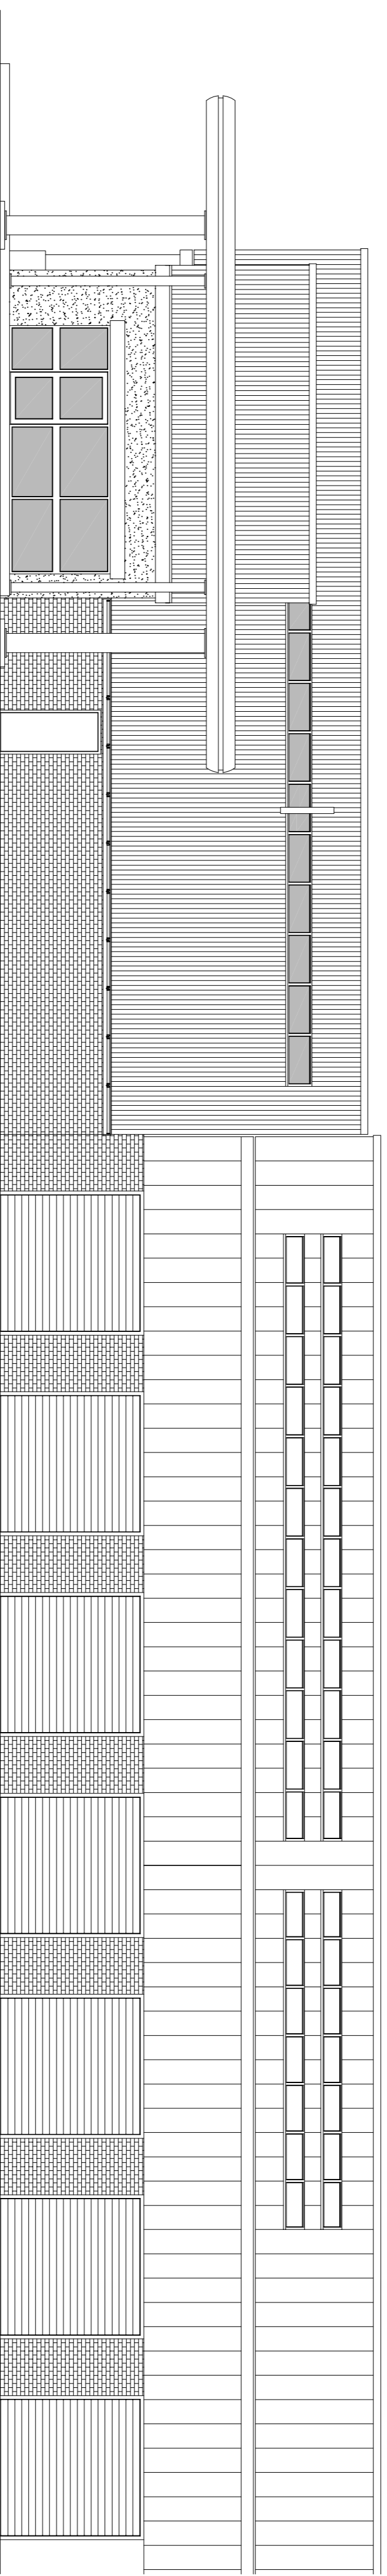


EXISTING FRONT ELEVATION
SCALE 1:100

 

ONE & STRUCTURAL ENGINEERS

This drawing is the copyright of ONE & STRUCTURAL ENGINEERS. No liability will be accepted for amendments made by other persons. Do not scale off the drawings (scale only for printing purposes).

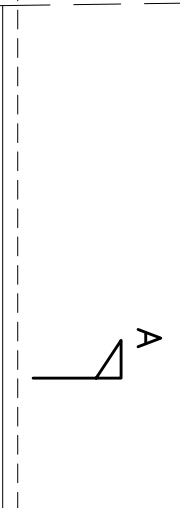 <p>ONE & STRUCTURAL ENGINEERS 1000 Bourne Road, Ipswich, Suffolk IP1 4SP 488 Church Lane, Kingsbury Tel: 01206 85000 2380 Email: info@oneandstructural.co.uk Web: www.oneandstructural.co.uk</p>	Project Title	Brookford Garage, Norwich Road, Stowmarket IP14 5PF	Client	SS	Date	JUL 2023	
	Drawing Title	EXISTING FIRST FLOOR PLAN, ROOF PLAN AND EXISTING ELEVATION	Scale	1:100	Project No.	KKR-1485	
Checked	SS	Size	A1	Drawing No.	PL-02	Rev.	