



PROPOSED GROUND FLOOR PLAN
SCALE 1:50

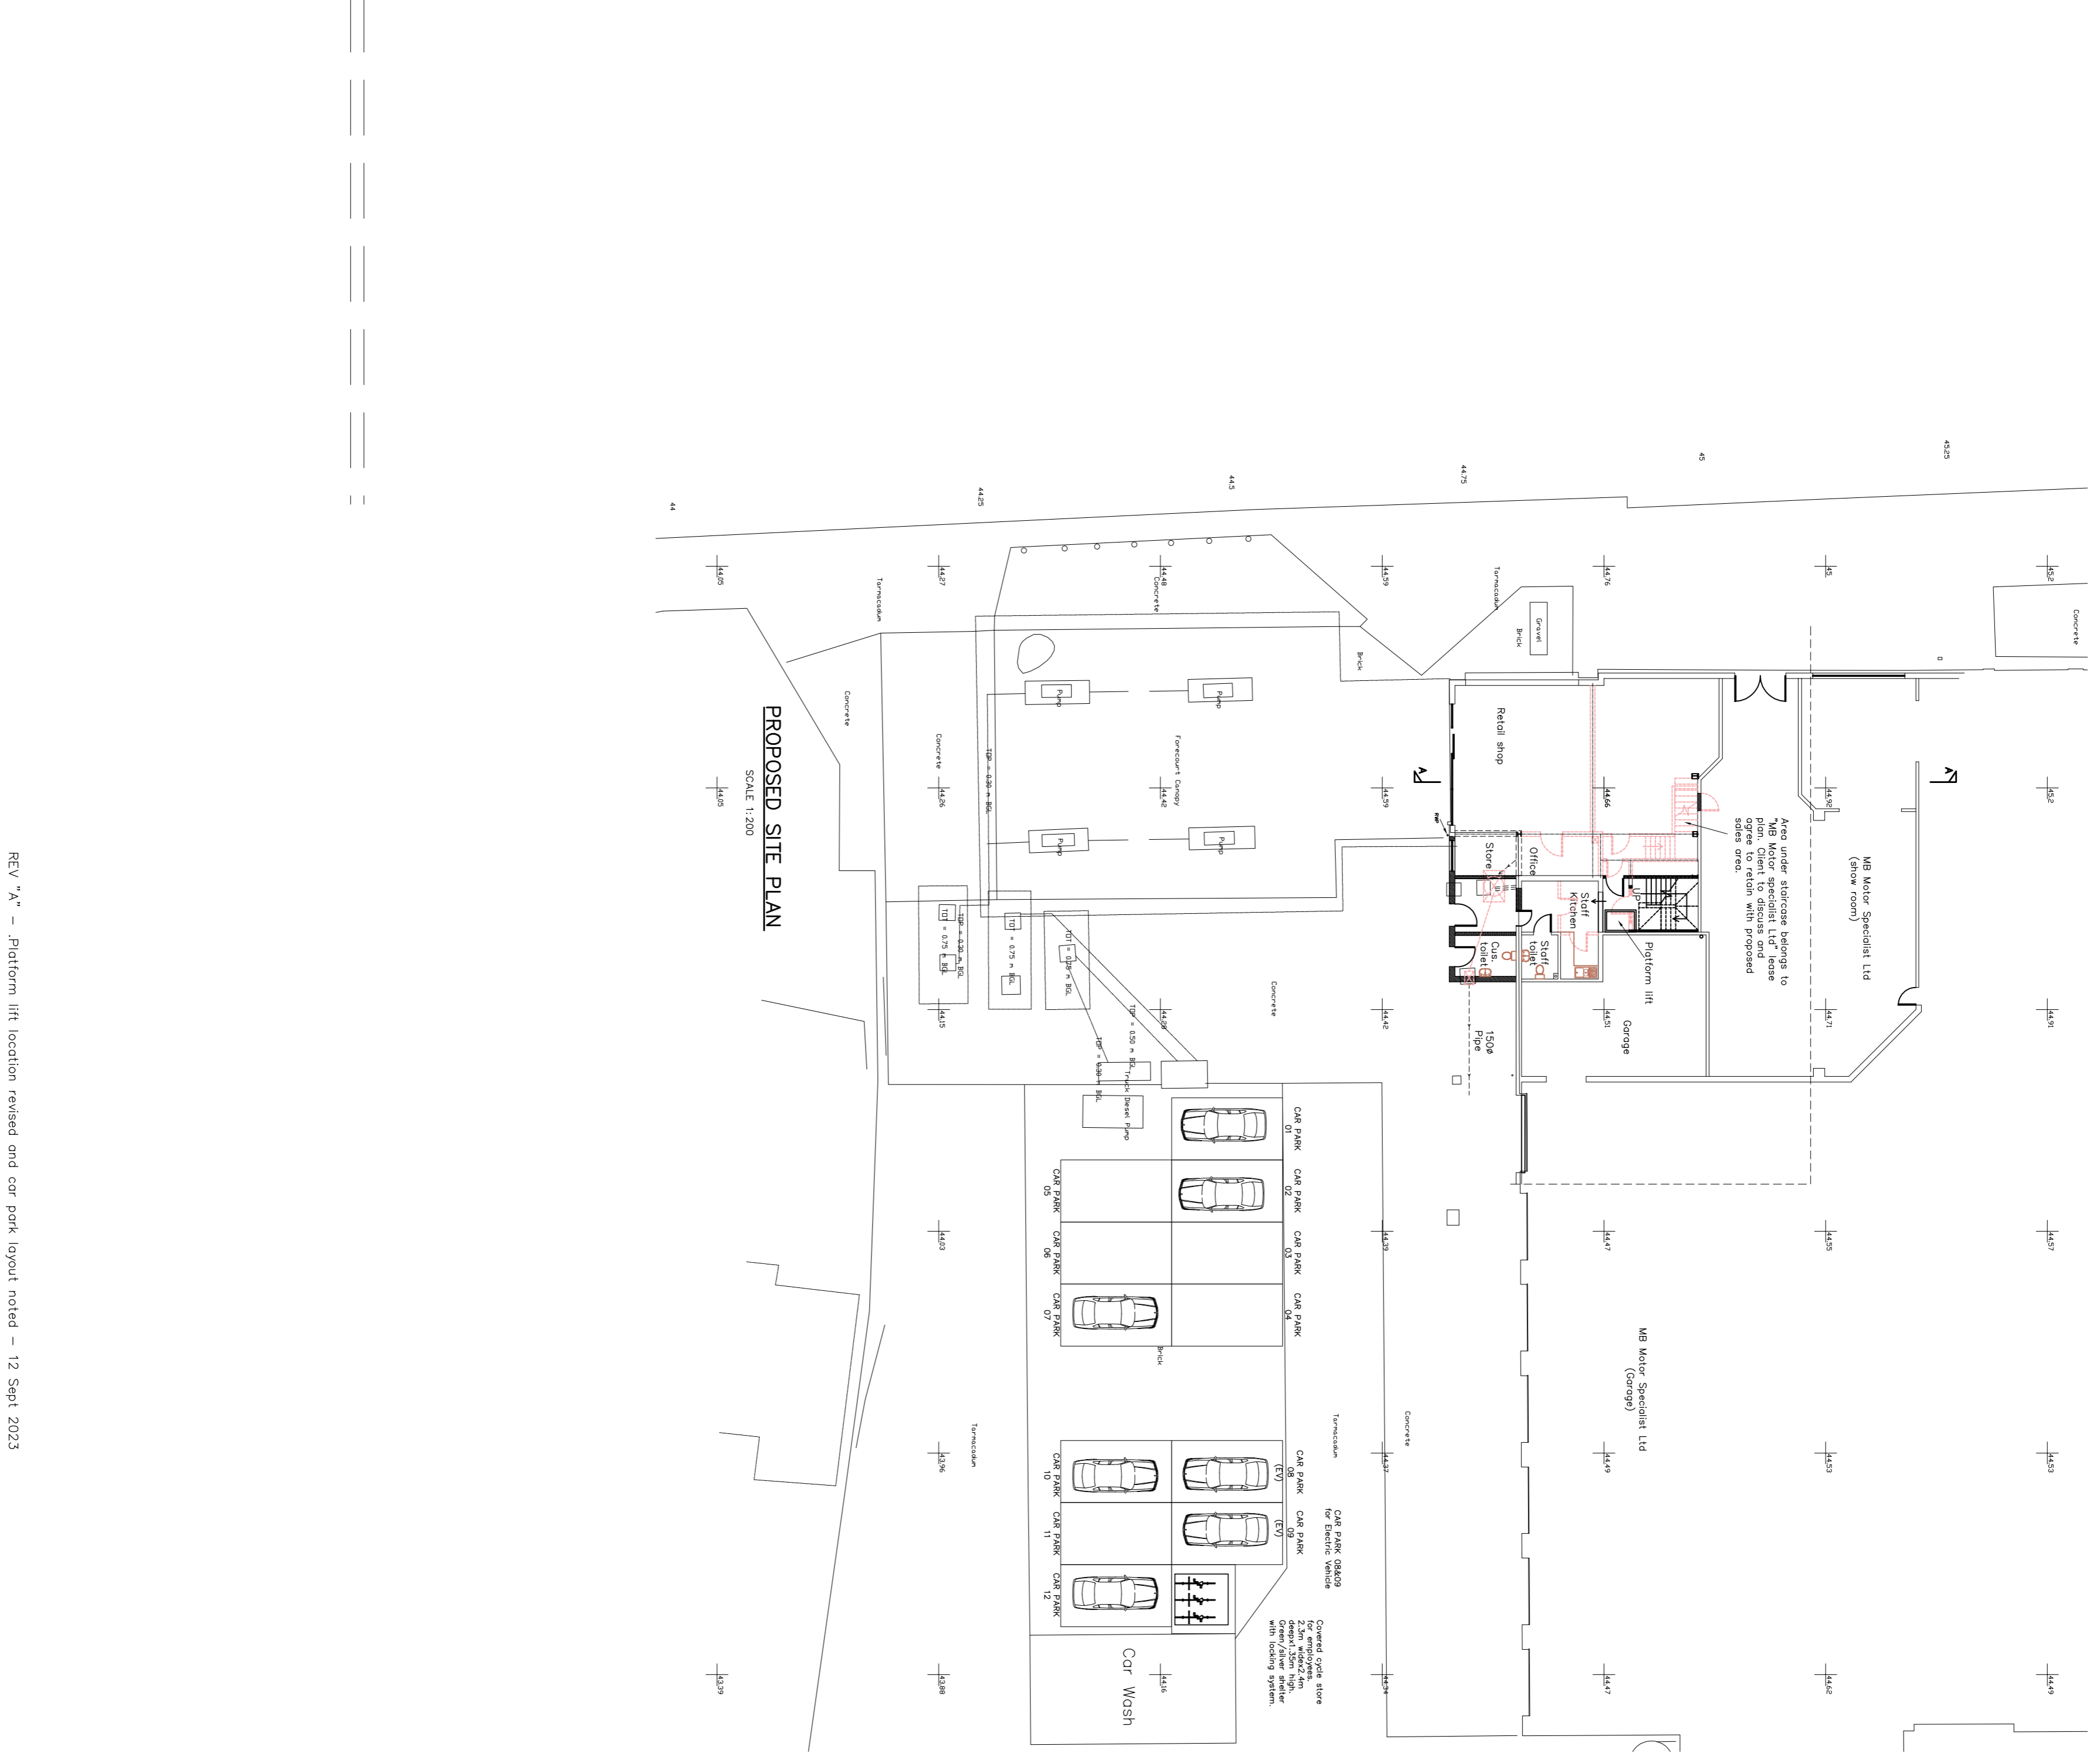

PROPOSED SITE PLAN
SCALE 1:200

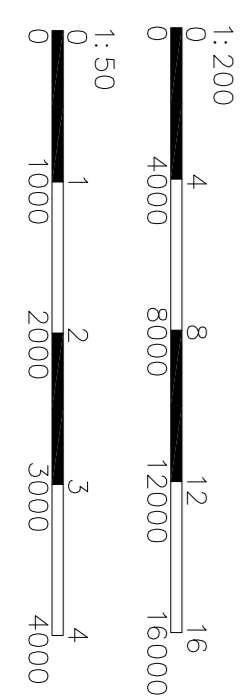

REV "A" - Platform lift location revised and car park layout noted - 12 Sept 2023

ONE & STRUCTURAL ENGINEERS
This drawing is the copyright of ONE Planning & Design, Ltd. and may not be amended, copied or reproduced without written permission. No liability will be accepted for amendments made by other persons.
Do not scale off the drawings (scale only for printing purposes).

ONE & STRUCTURAL ENGINEERS
ONE Planning & Design, Ltd
448 Church Lane, Kingsbury
Tel: 020 8500 2380
Email: info@oneandstructural.com
Web: www.oneand.com

Project Title: **Brookford Garage, Norwich Road, Stowmarket IP14 5PF**
Project No: **1:200/50**
Drawing No: **PL-03**
Scale: **1:200/50**
Project No: **KKR-1485**
Drawing No: **PL-03**
Rev: **A**

Drawn: **SS**
Checked: **SS**
Date: **JUL 2023**