


Notes


1. Drawing not to be scaled
2. All measurements to be checked on site
3. Any construction work carried out prior to receiving all necessary approvals for planning and/or building regulations is entirely at the householders/clients risk

Existing Walls
Proposed Walls

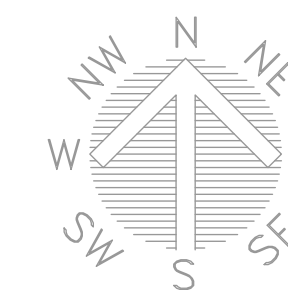

Front Elevation


Front Elevation Dwelling A
Scale 1:100

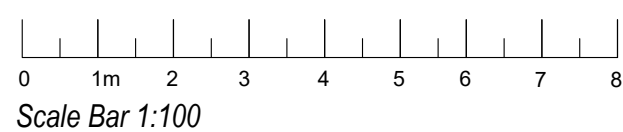



Side Elevation

Rear Elevation

Side Elevation

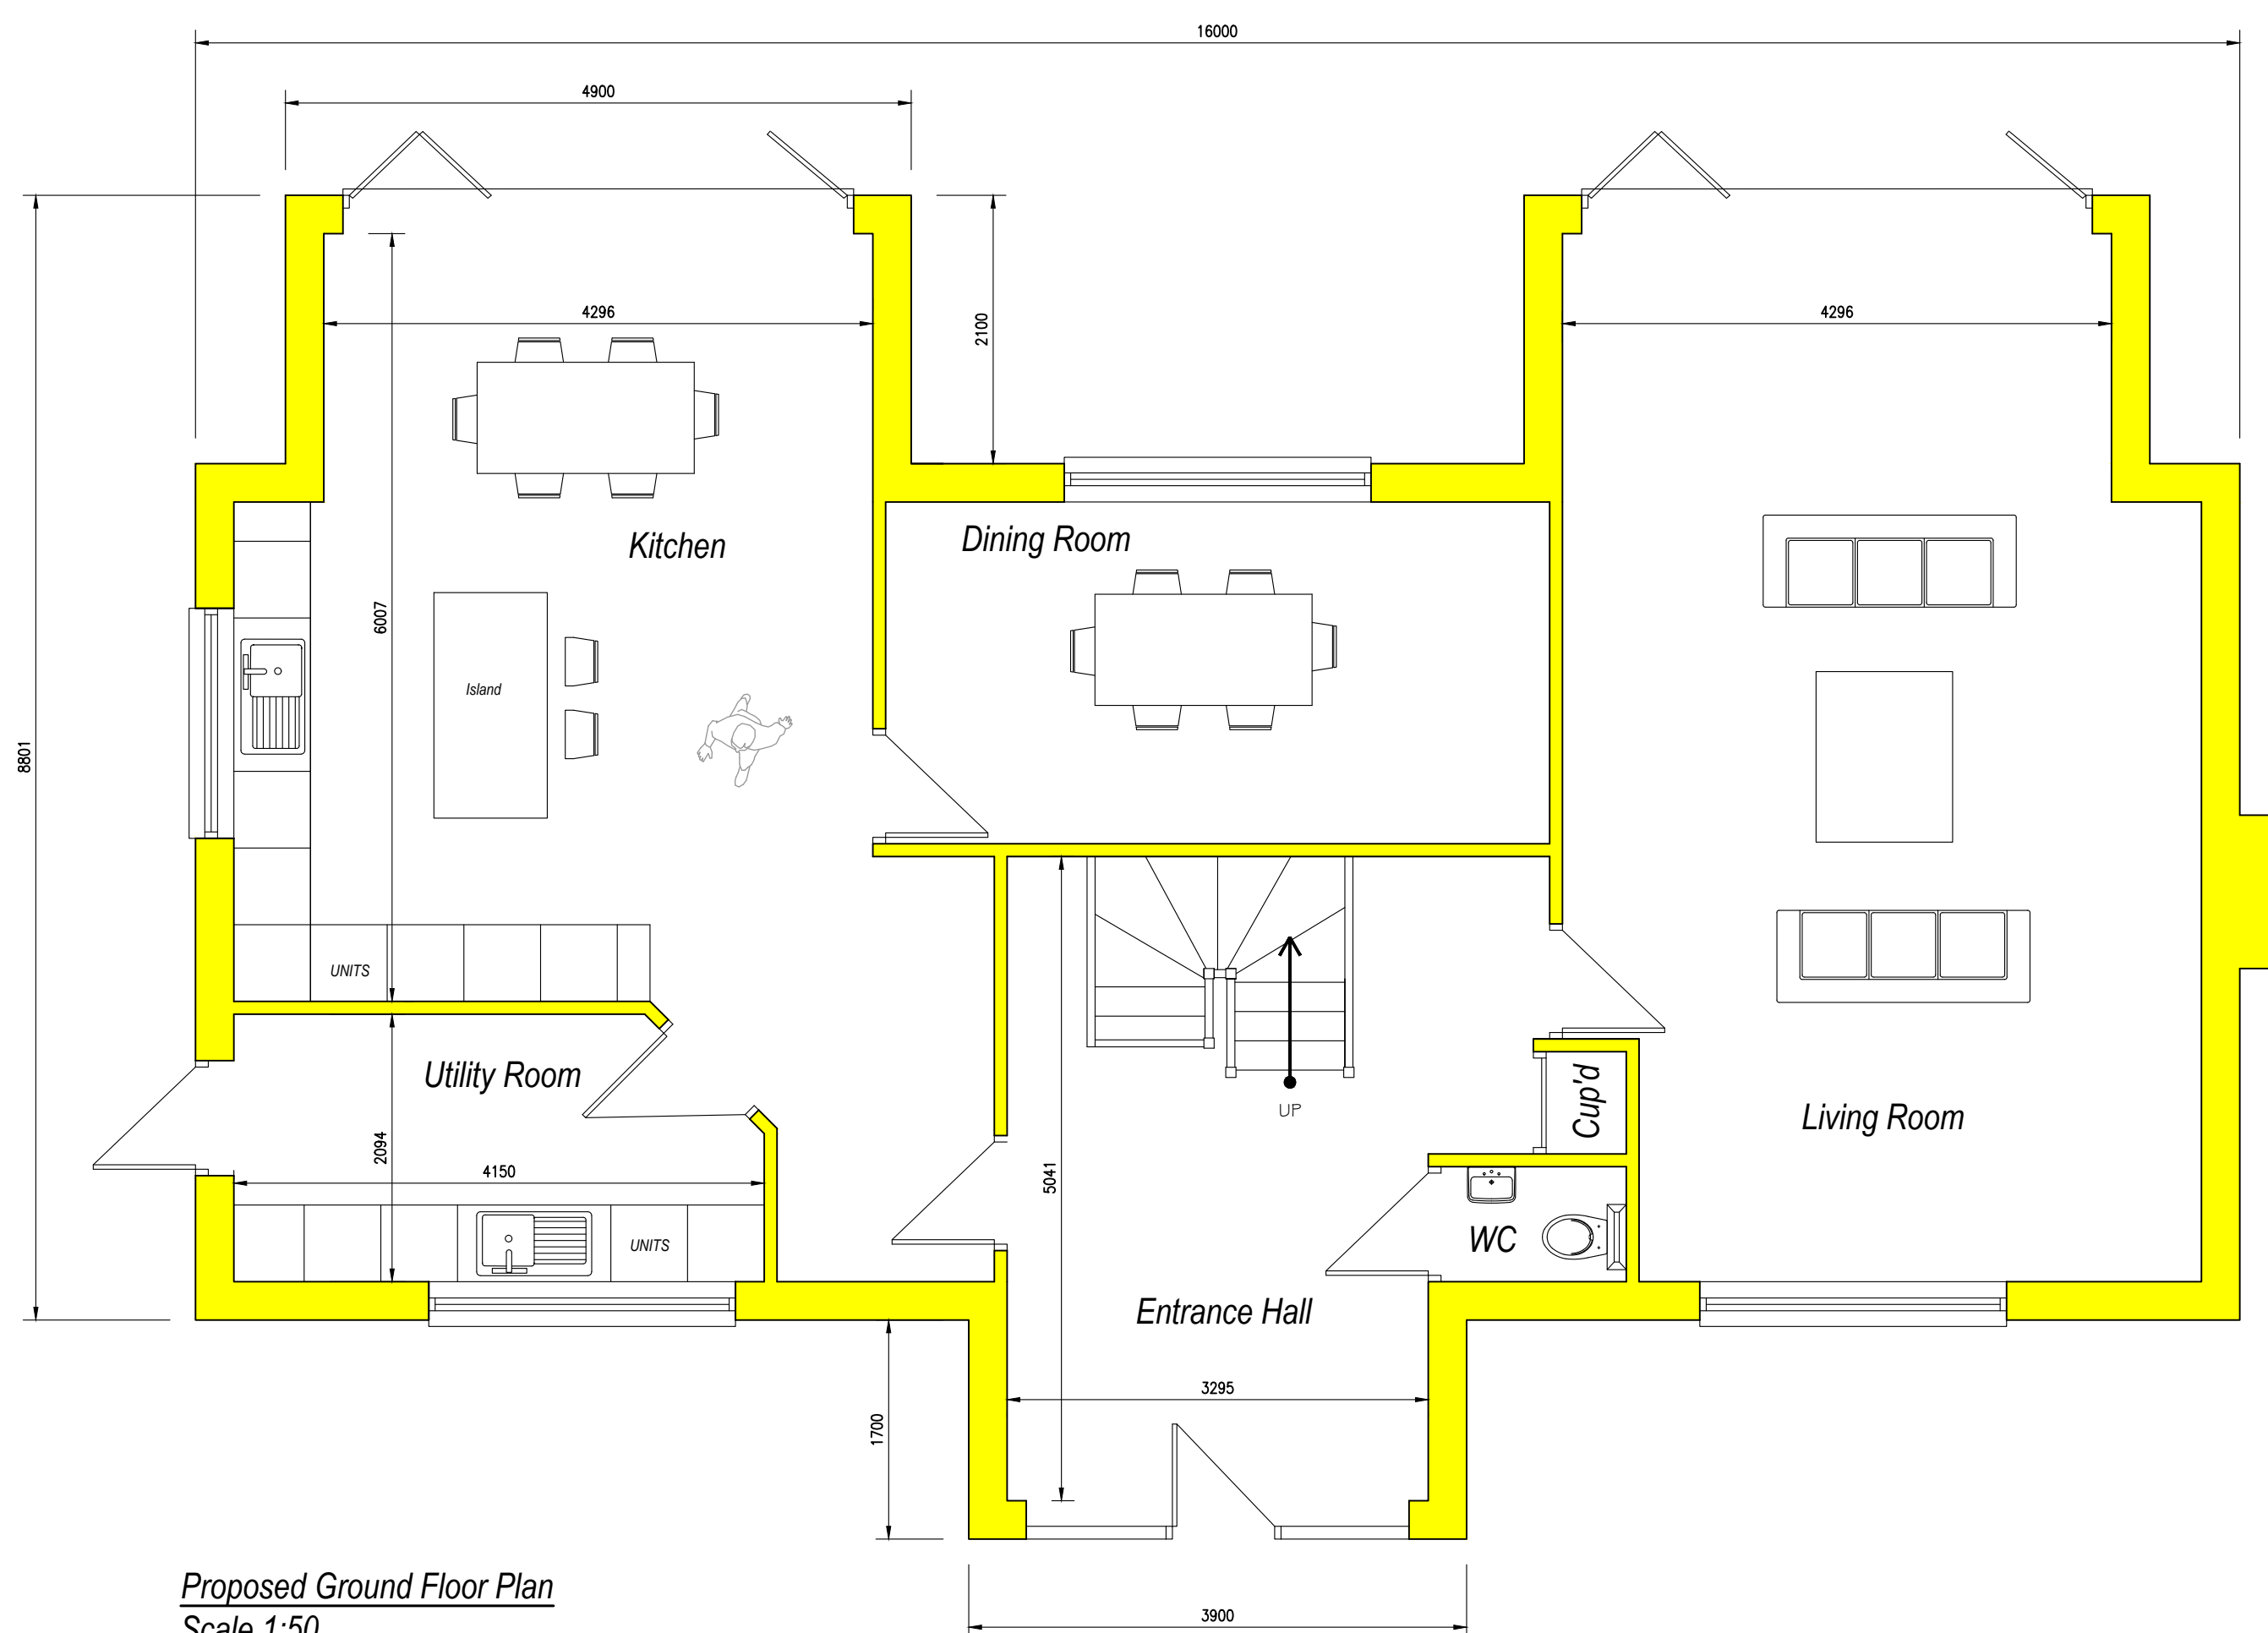

Proposed Ground Floor Plan
Scale 1:50

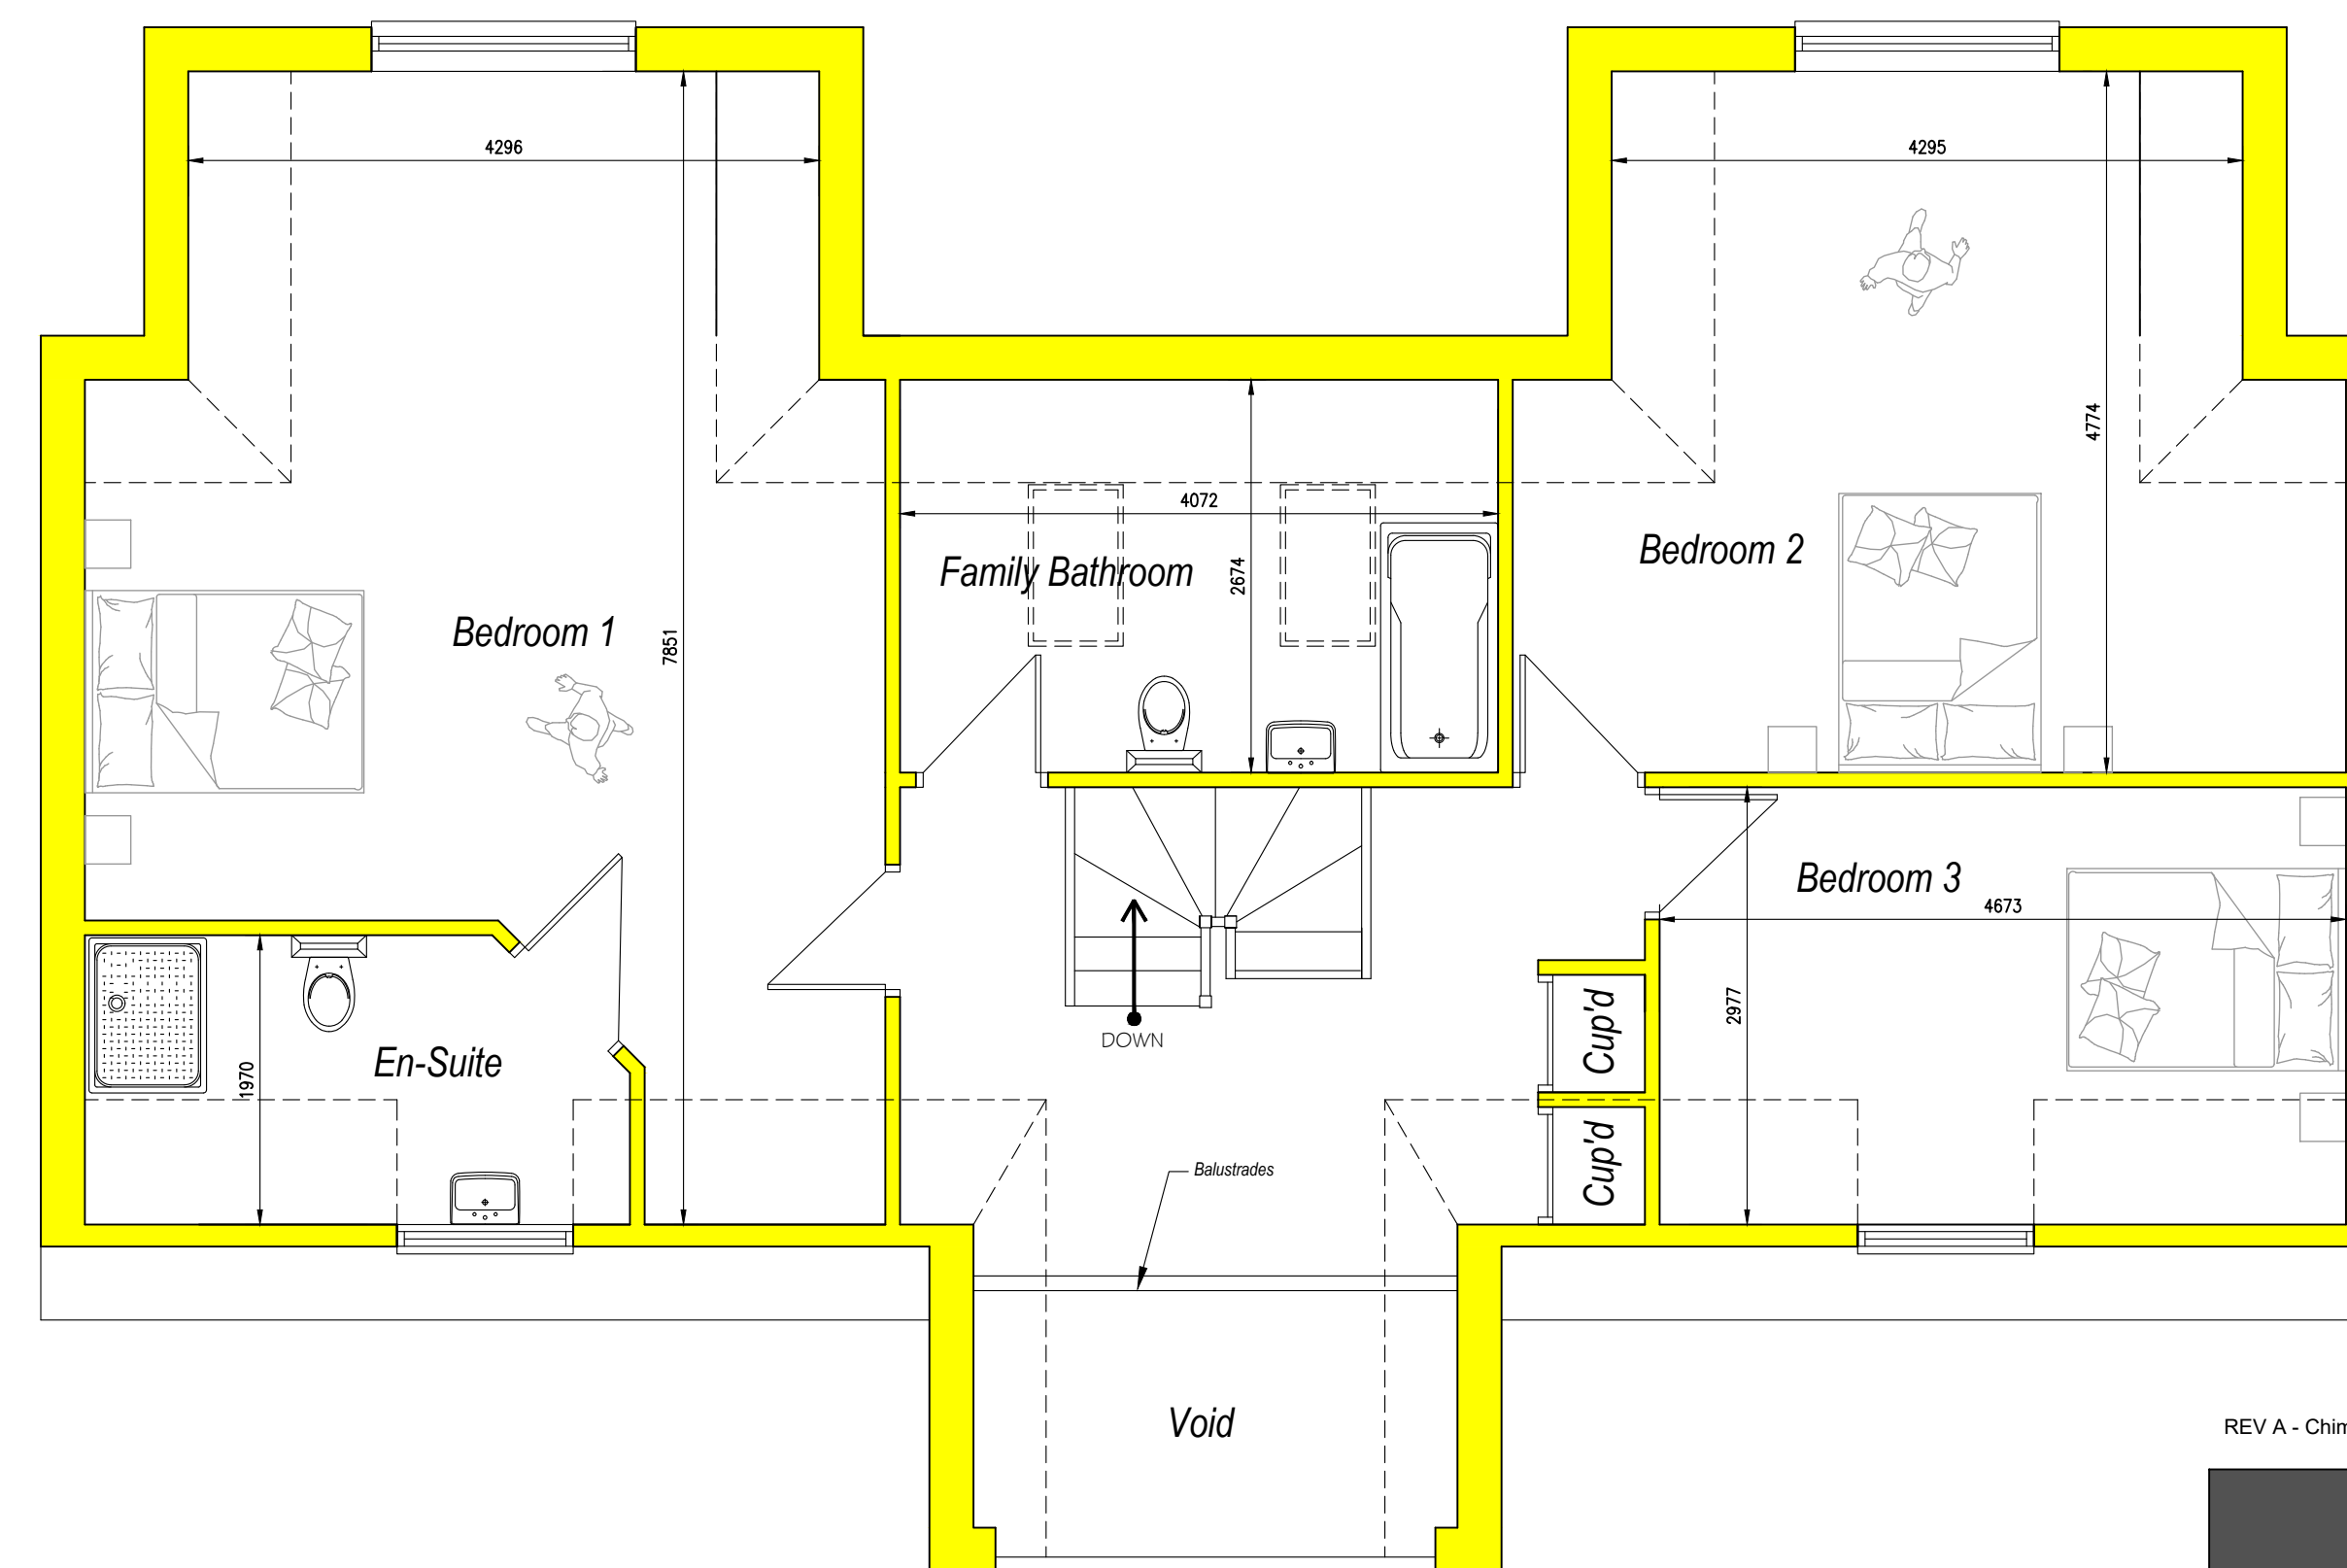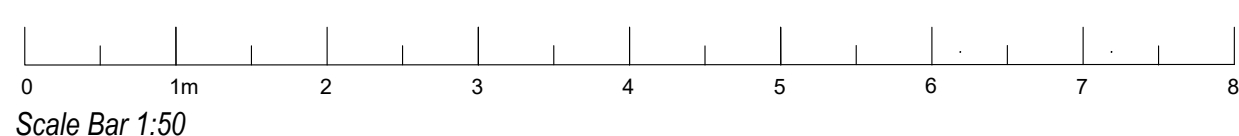

Proposed First Floor Plan
Scale 1:50

REV A - Chimney moved location - 03/10/2023



daking designs ltd
architectural designers

Tel: 01473 876012
office@dakingdesigns.co.uk
www.dakingdesigns.co.uk

Project:
Proposed Erection 2no Detached Dwellings at Land Adjacent to Plough Lane, Leavenworth, Essex, CO6 4PH

Drawing Details:
Proposed Elevations & Floor Plans For Dwelling A

Date:	Scale/s:	Drawn:
Jan 2022	See Drawing @ A1	SGW

Number:	Rev:
384-101	A