



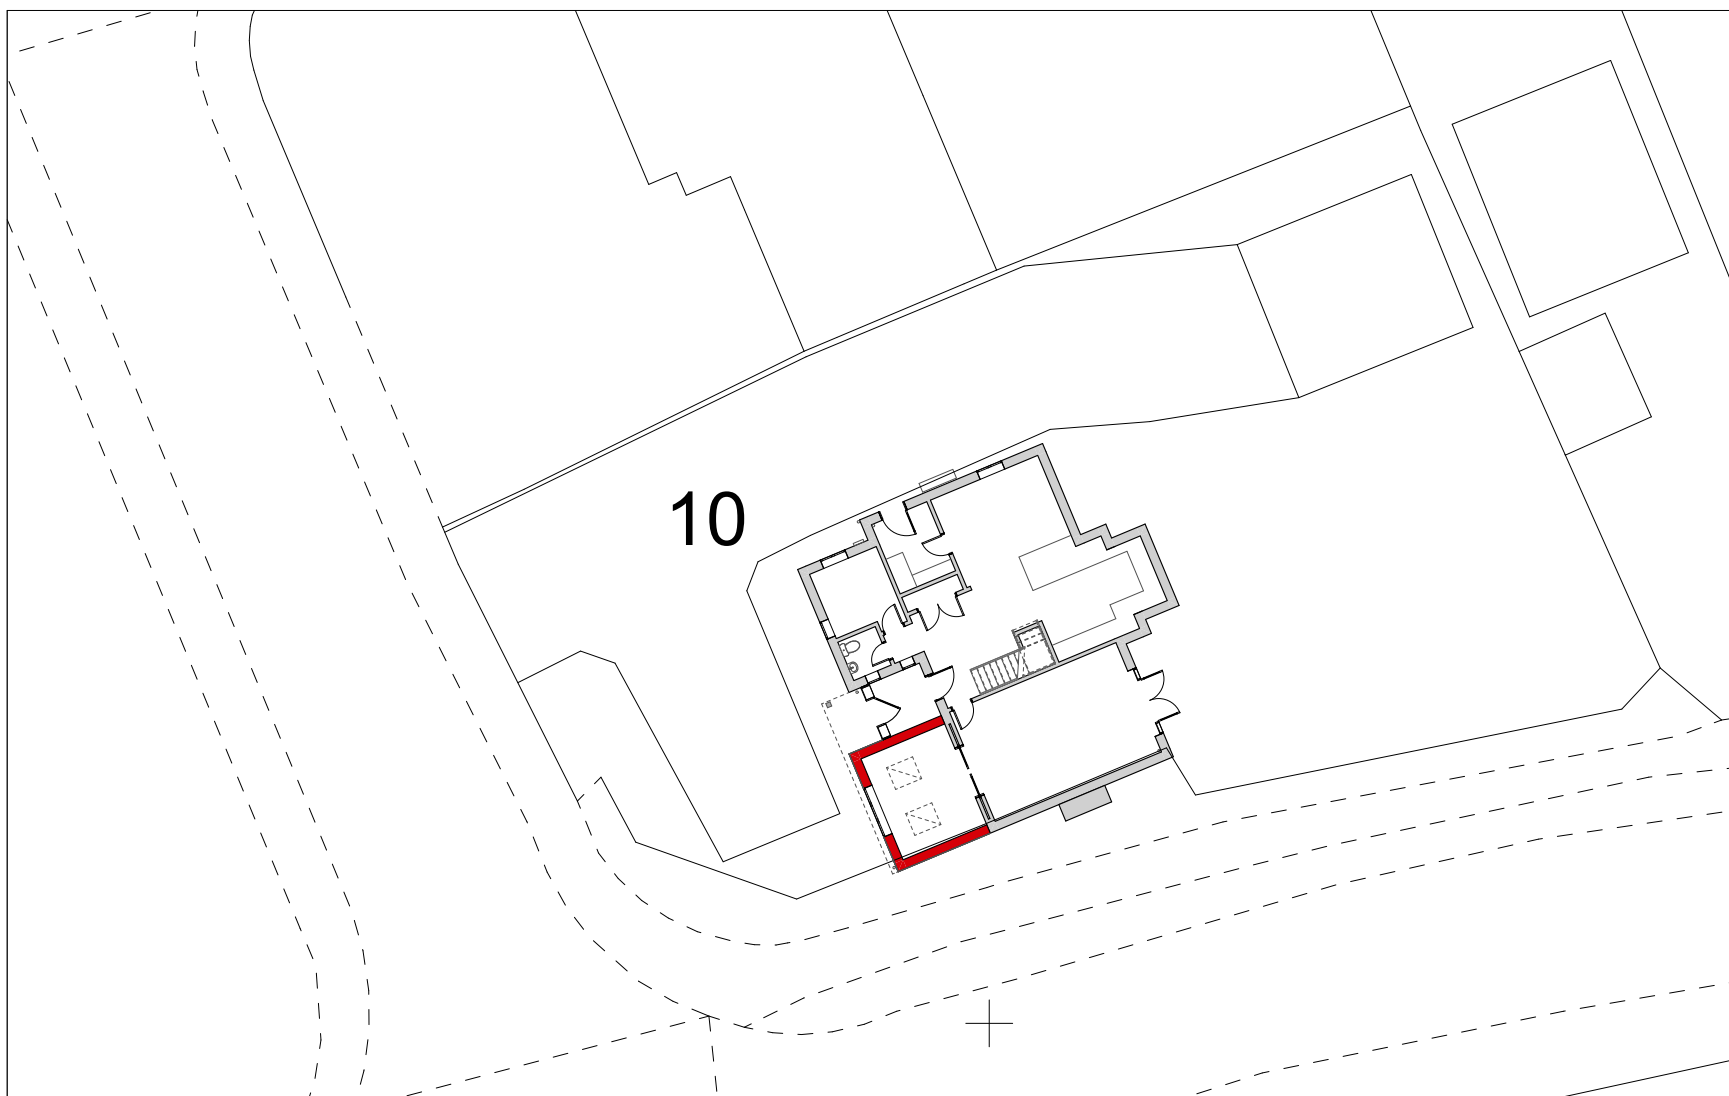



Location Plan

Scale: 1:1250

 


Existing Site Plan

Scale: 1:250

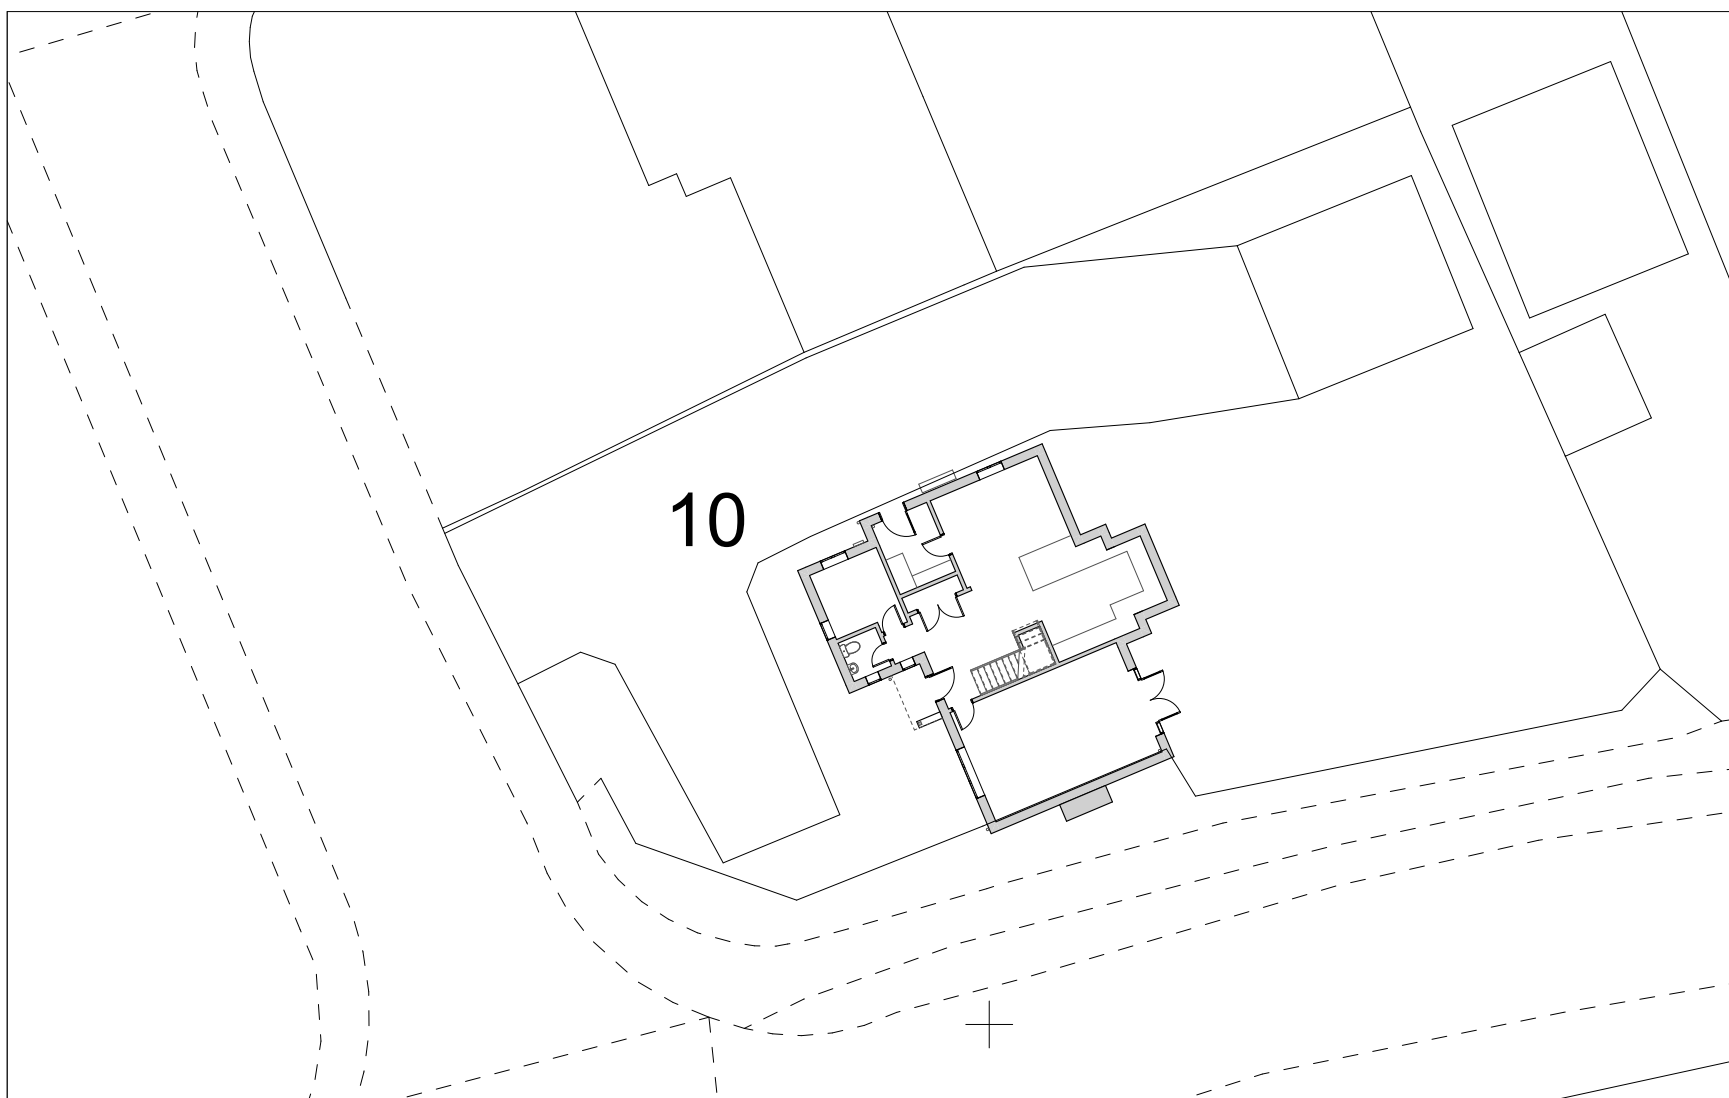 

Proposed Site Plan

Scale: 1:250

 

Figured dimensions to be followed, do not scale off this drawing.
 All dimensions and levels to be checked on site by Contractor and site dimensions to be his responsibility.
 Drawing errors and omissions to be reported to the Designer.
 This drawing is to be read in conjunction with all relevant consultants and/ or specialist contractors' drawings and documents. Any variations or discrepancies are to be reported to the Designer before works commence
 This drawing is to be used for the purpose of Planning and Building Control Approval only

Amendments

PLANNING

Site Location:
 10 Church Meadows
 Henly
 IP6 0RP



T : 01473 411755 E : Enquiries@Visiondpc.co.uk

Job Title:
 Client:
 Drawn by AL
 Checked by
 Date 15.10.23
 Date

Drawing Name
 SITE & LOCATION PLAN
 Drawing Scale 1:250, 1:1250 At A2 Size
 Layout ID 23-054-PL-02 Status Revision