

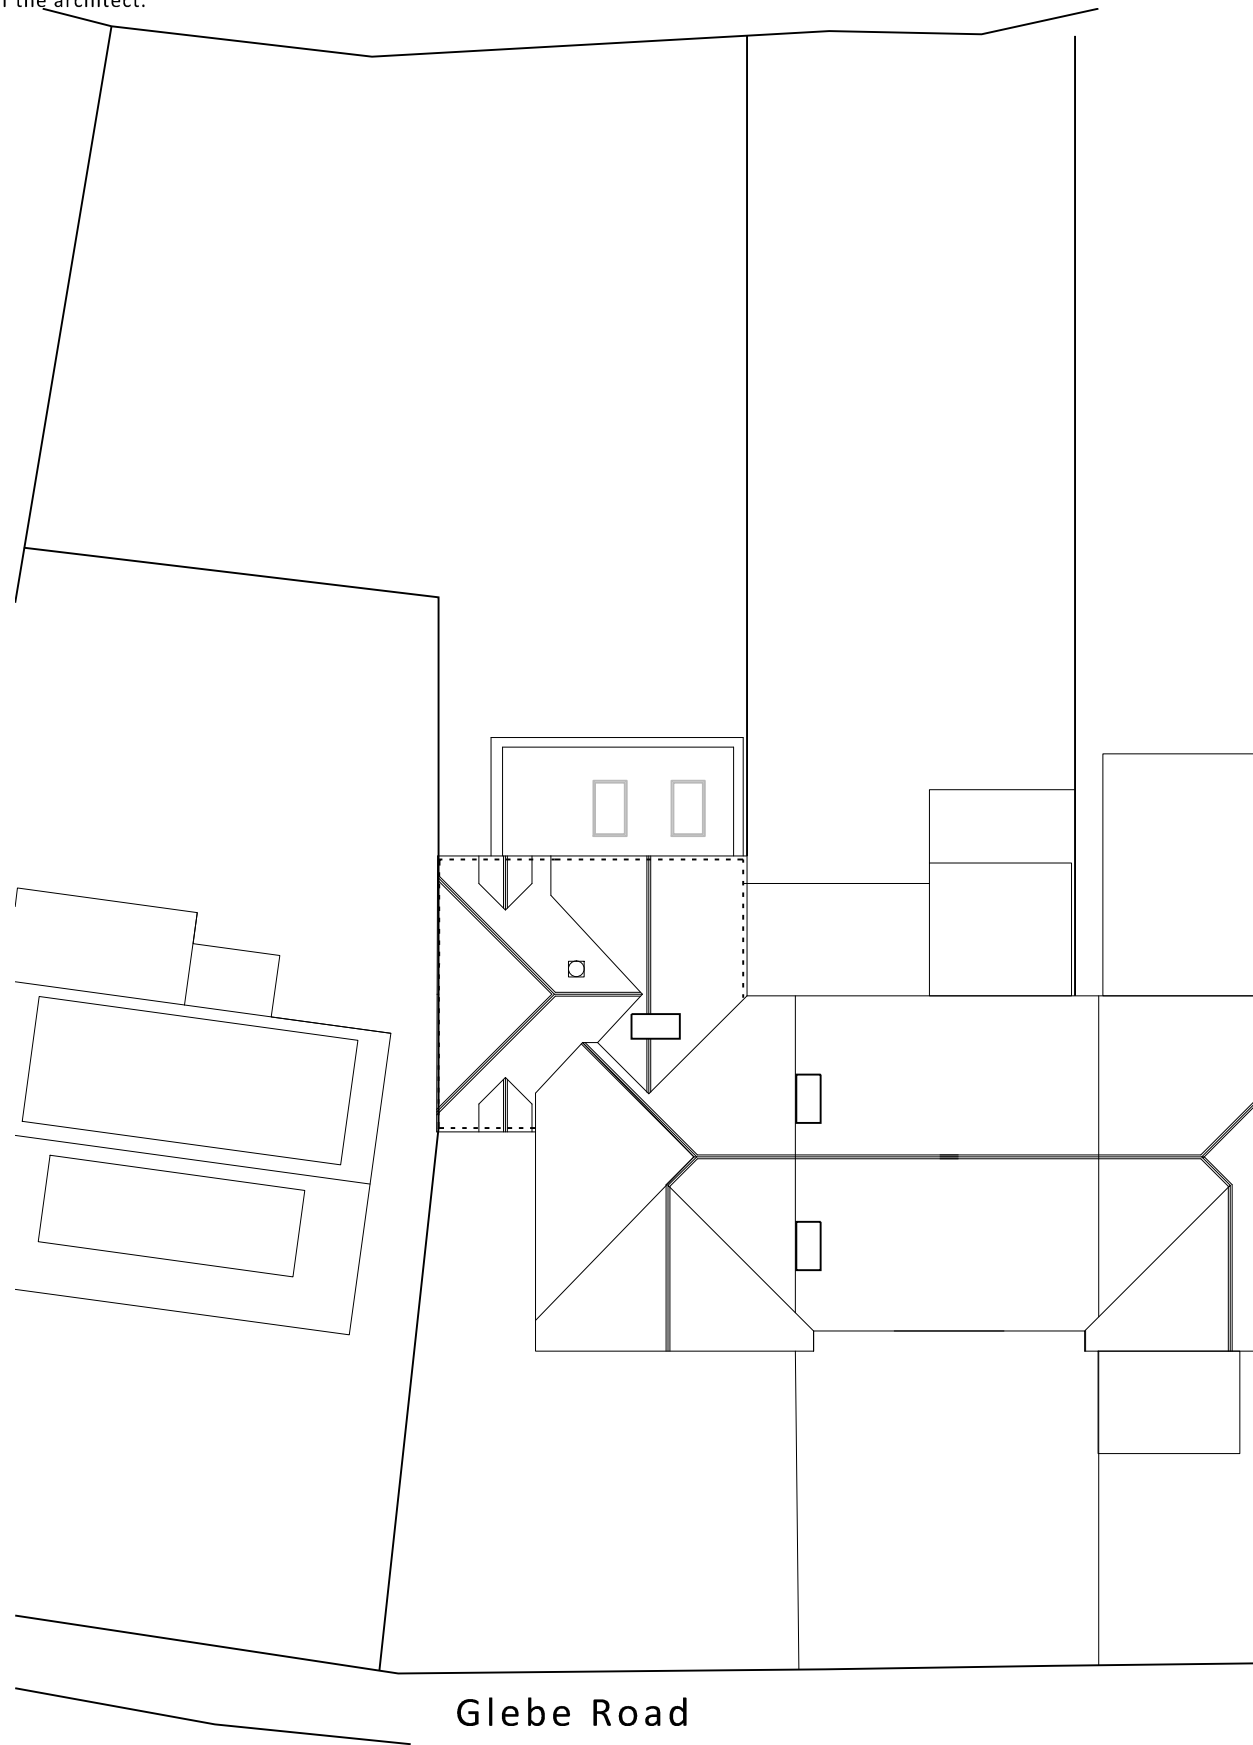
 


Figured dimensions only are to be used. Contractor must verify all dimensions on site before commencing any work. Any discrepancies must be brought to the attention of the architect.

 

Site plan 1:200

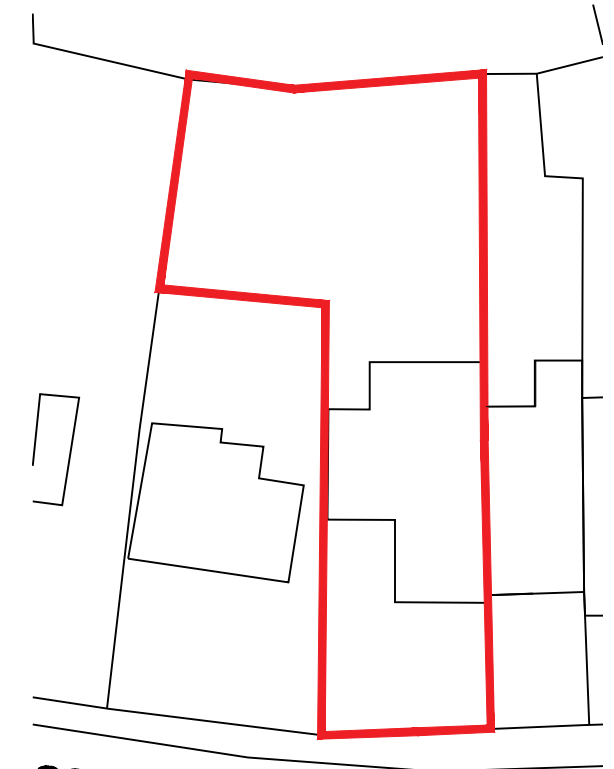

GLEBE ROAD

Block plan 1:500

Revisions	

Drawn by **XX** | Checked by **XX**  
Status

**Planning**

Ref **222018 / 01**

