

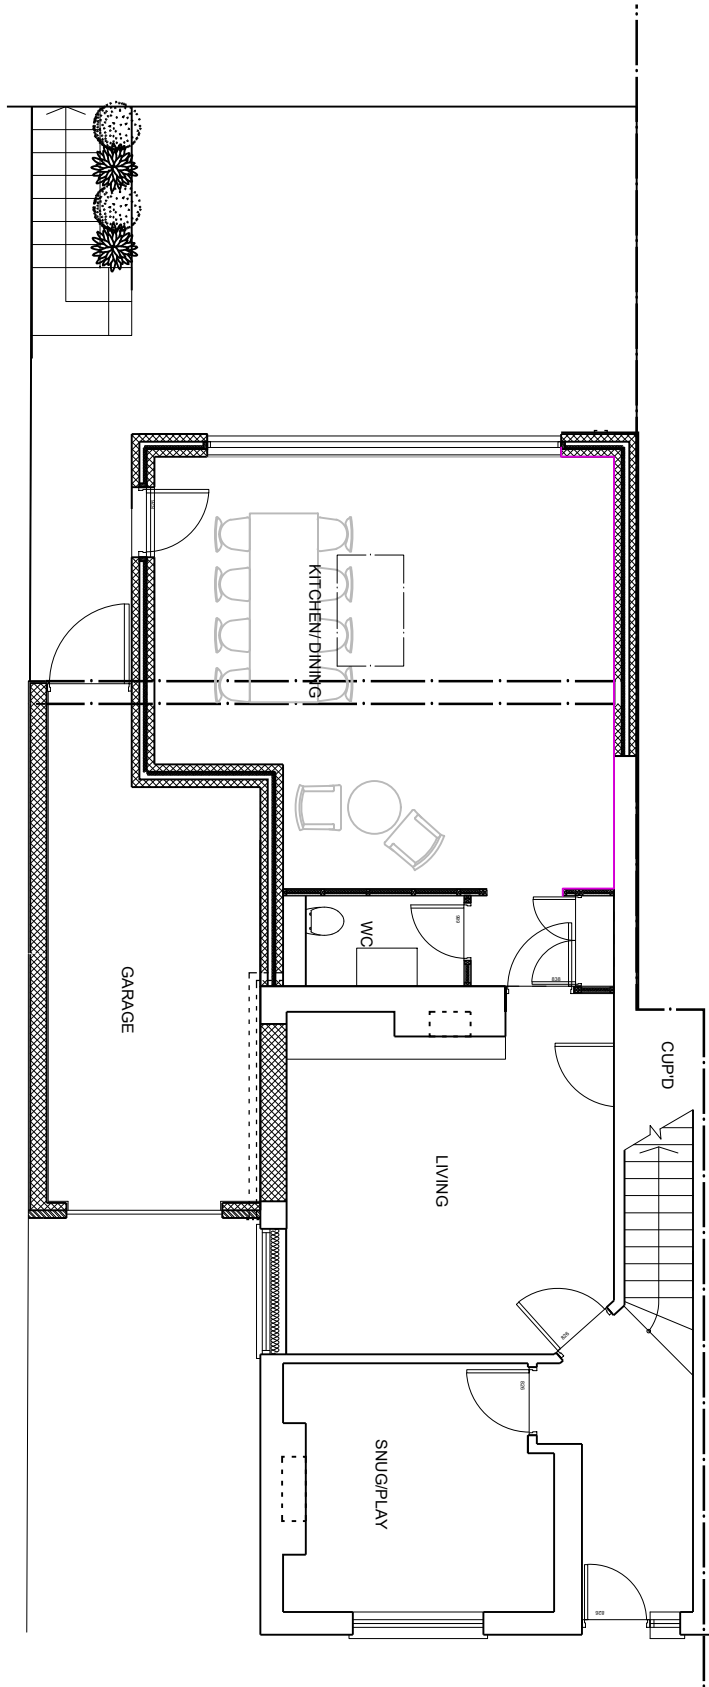



Figured dimensions only are to be used. Contractor must verify all dimensions on site before commencing any work. Any discrepancies must be brought to the attention of the architect.

 

Ground

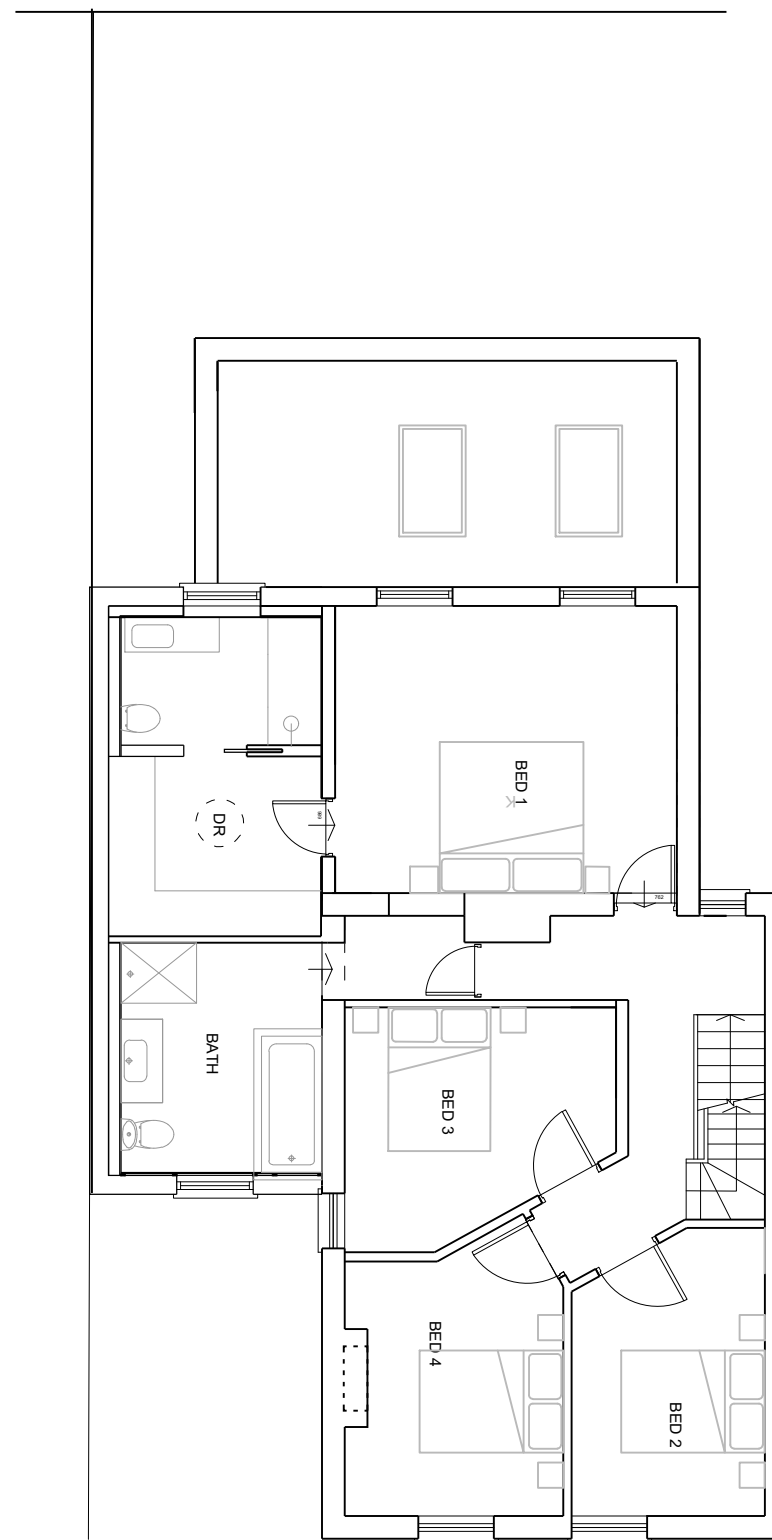

First

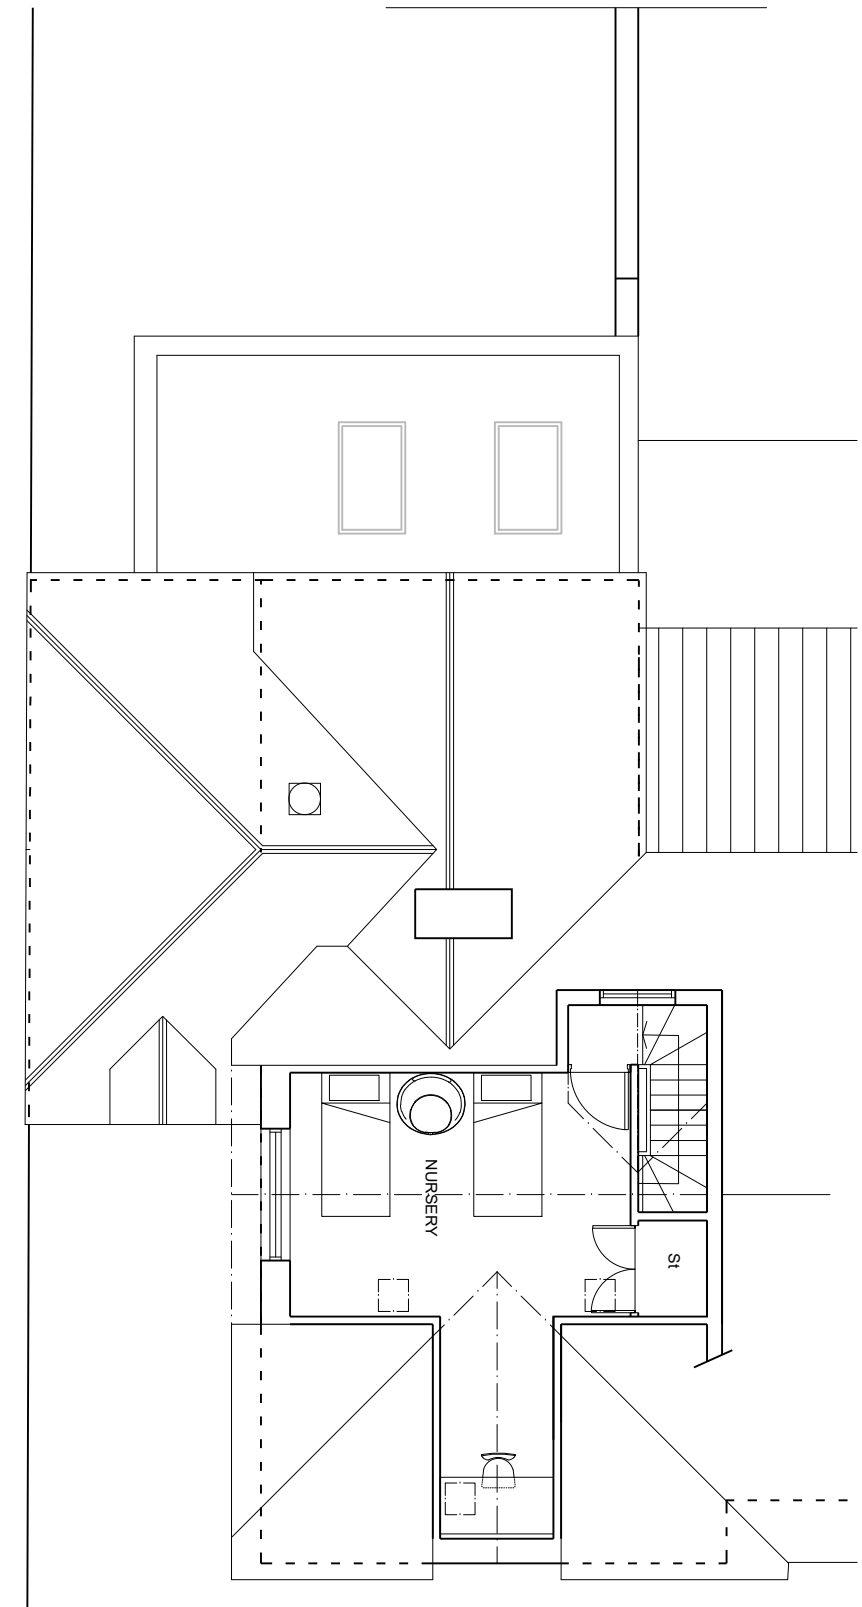

Loft

Revisions	

Drawn by **XX** Checked by **XX**
Status

Ref **222018 / 102**



W.H. ARCHITECTS LTD
Bookbinder House,
1 Kingsdown Parade
Bristol, BS65UD
0117 973 5690
www.wharchitects.co.uk

Project **22 Glebe Road,
Long Ashton, Bristol BS419LH**

Drawing **Floor plans,
Proposed**

Scale **1:100
@ A3**

Date **July 23**

Planning