


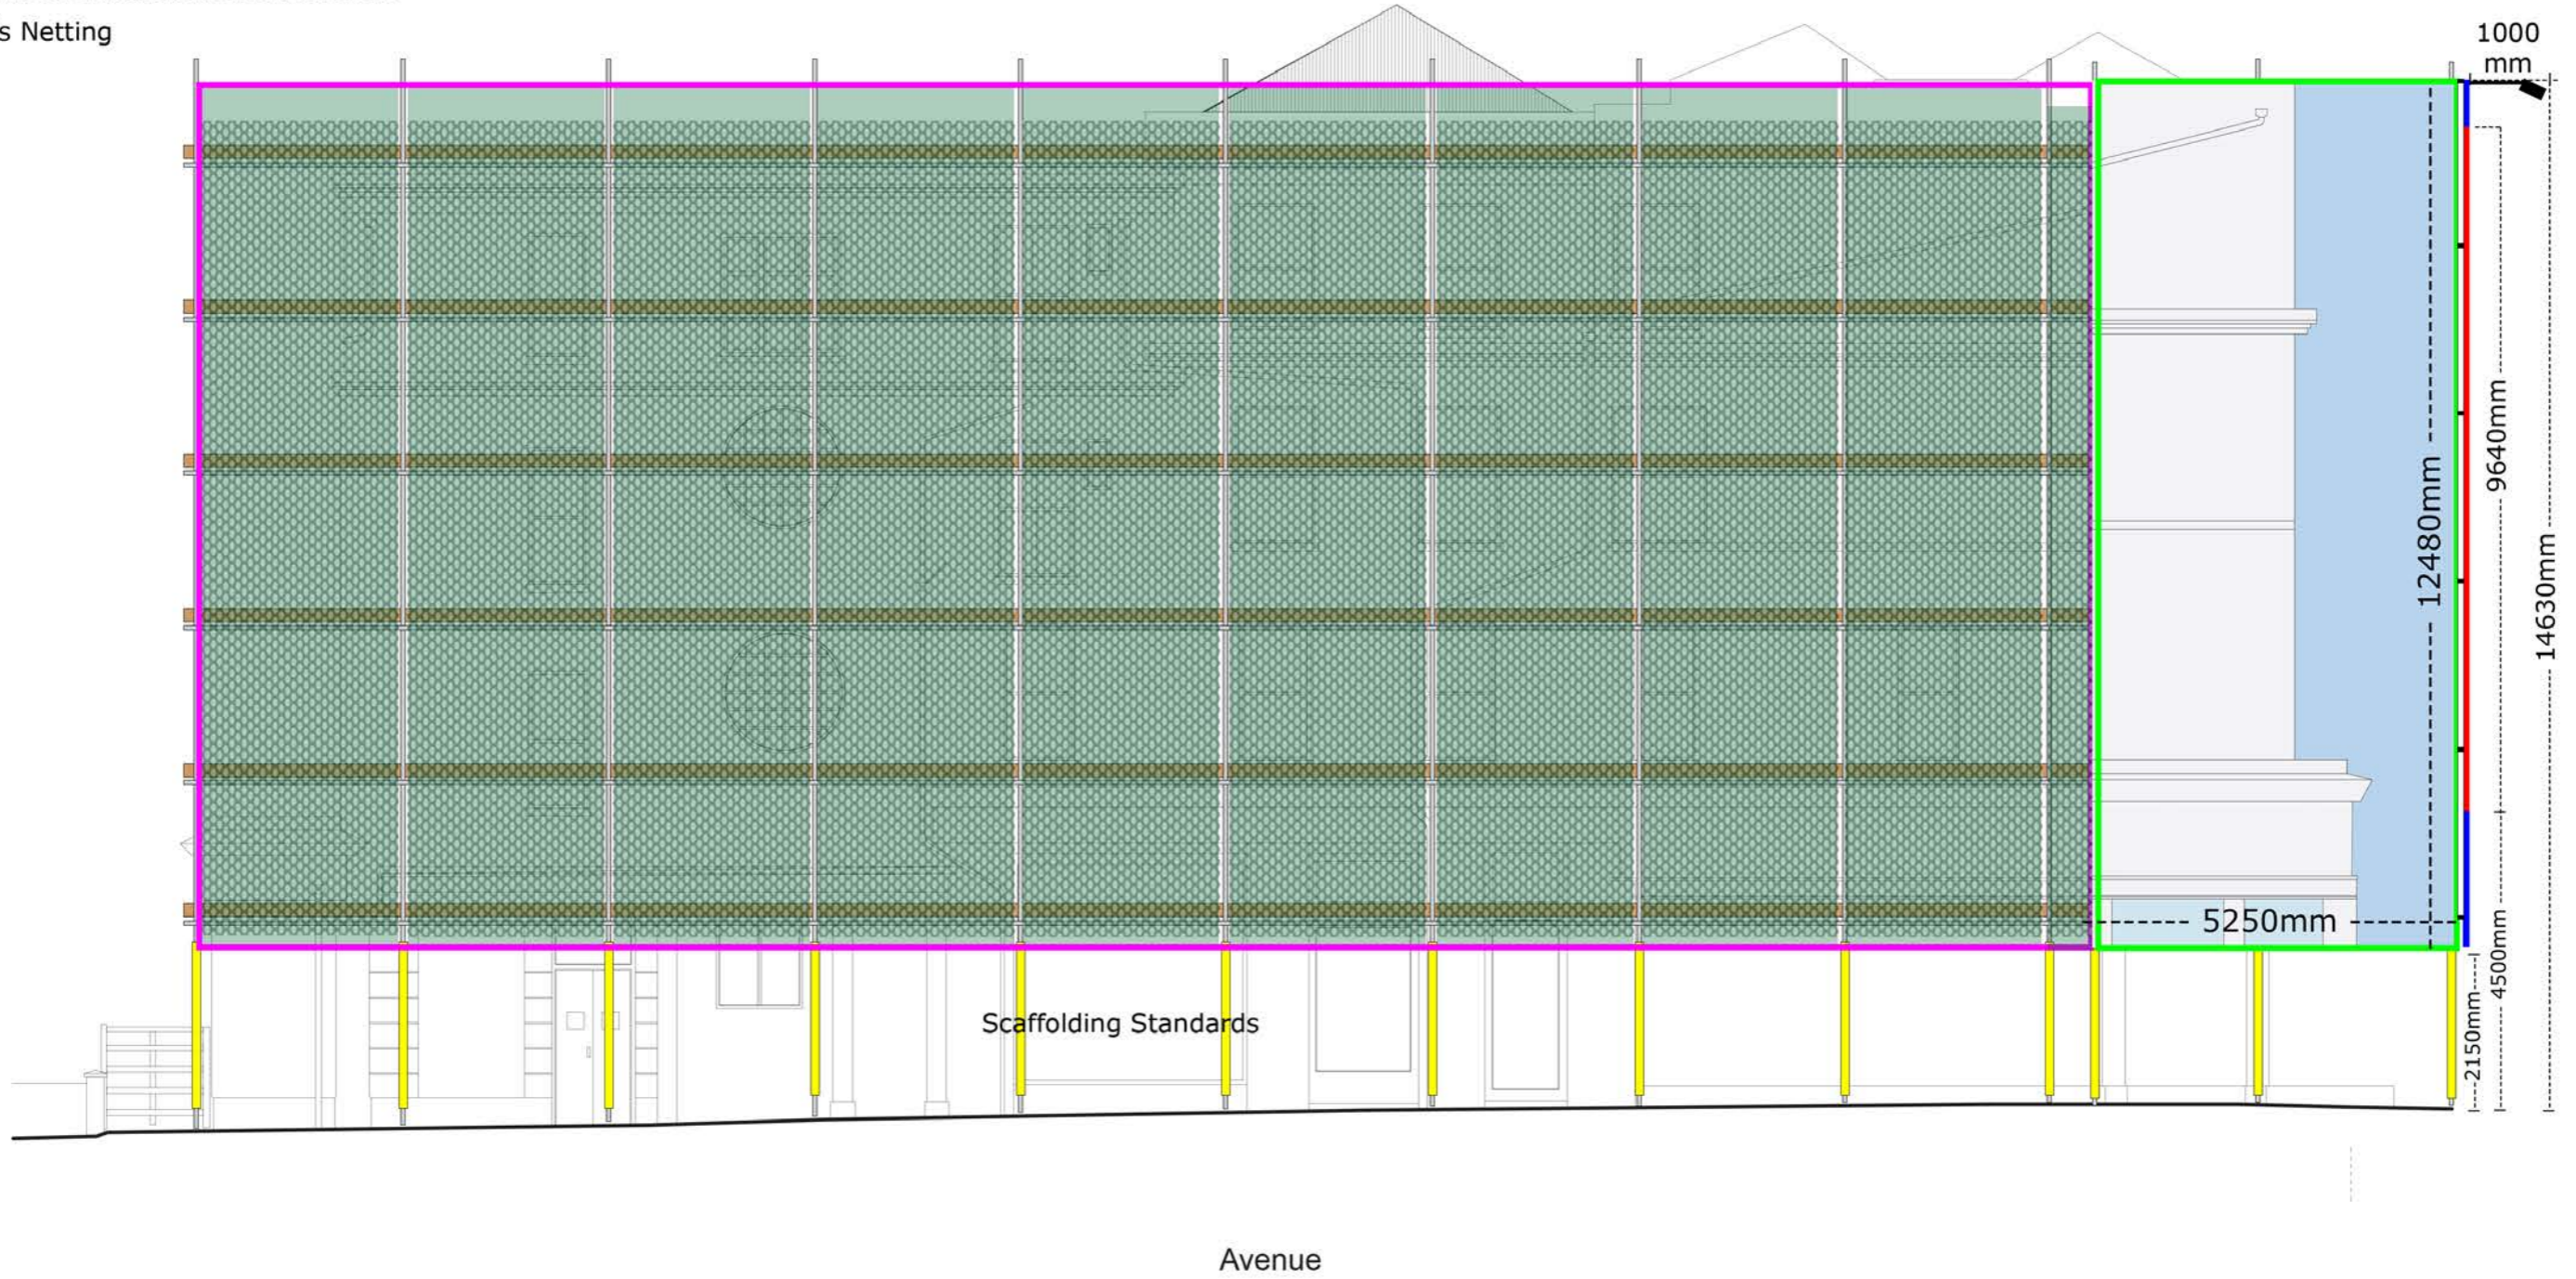

- █ Advert Area
- █ HD Printed Shroud on Front Elevation
- █ HD Printed Shroud on Side Elevation
- █ Debris Netting



LOCATION	GEO. COORDINATES	DRAWING NO.	TITLE	NOTES	DATE	PROJECT	PRODUCED BY
62-63 East Street Brighton BN1 1HQ	X: 531171 & Y:104003. LAT:50.820722 & LONG:-0.139181.	MCoOOH 6006B	Proposed Side Elevation	Scale: 1:100 @ A3	30th October 2023	NATIONAL BANNERS	MediaCo Out of Home