


EAST ELEVATION - SECTION CC - DRG N° BV/BALC/04

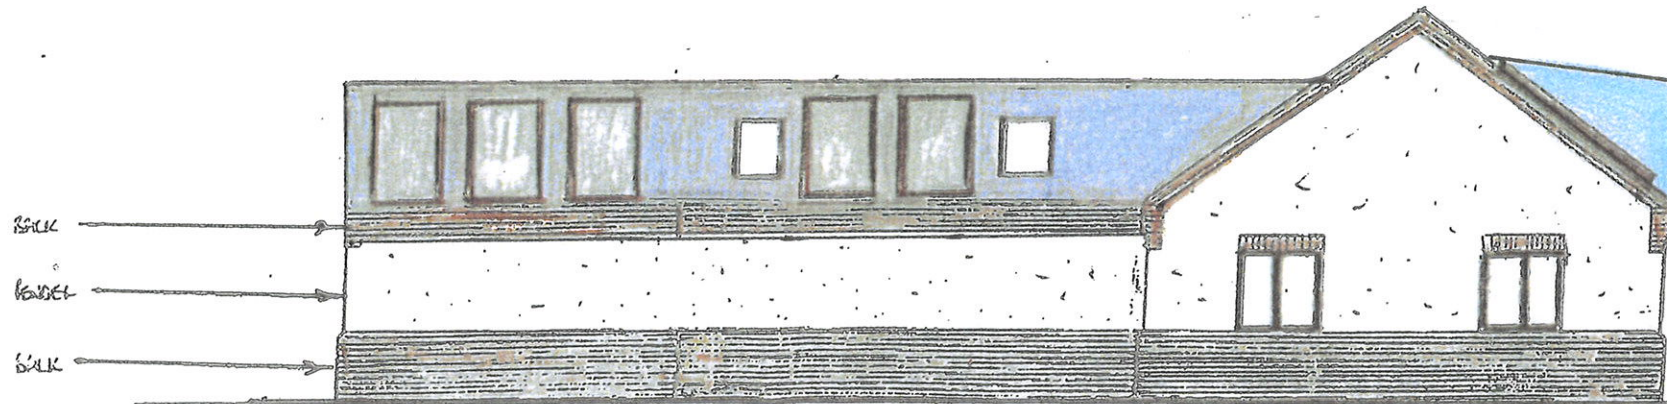

WEST ELEVATION - SECTION BB - DRG N° BV/BALC/04

NO.	DATE	DESCRIPTION	BY
ARCHITECTURAL BUILDING DESIGN SERVICES			
<small>PO BOX 7261, Airedale, Darbyshire, G55 6BA Tel: 07773 889 597 E-mail: abcd@abcd.co.uk Web Site: www.abcd.co.uk</small>			
BELLA VIEW STATION ROAD UPPER BROUGHTON LE14 3SD			
DRG N° BV/BALC/15			
SCALE 1:100			
EAST AND WEST ELEVATIONS			
EXISTING			