



1100mm HIGH GLASS BALUSTRADE
ON PROPOSED CANOPY 7.6m x 1.5m HIGH

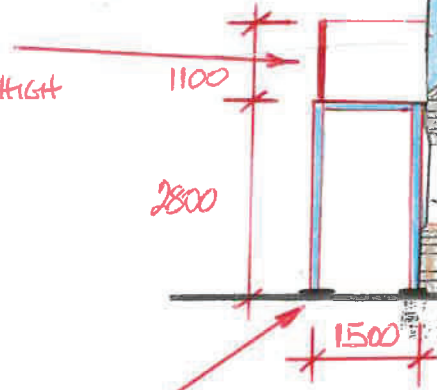

EAST ELEVATION - SECTION CC - DRG N° BV/BALC/09

PROPOSED BALCONY CONSTRUCTED FROM
100mm BOX SECTION STEEL AND PAINTED
ANTHRACITE GREY TO MATCH WINDOWS / DOORS
FLOOR WOULD BE CONSTRUCTED FROM GREY
COMPOSITE DECKING PLANKS.

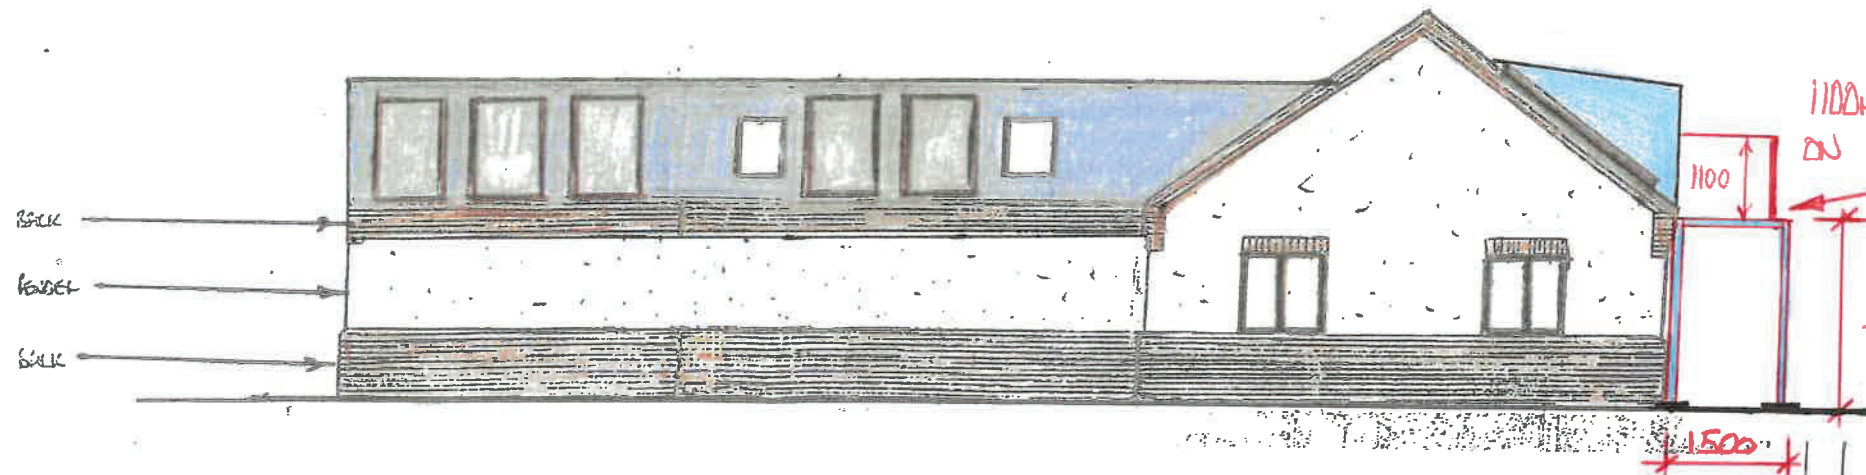

1100mm HIGH GLASS BALUSTRADE
ON PROPOSED CANOPY.

WEST ELEVATION - SECTION BB - DRG N° BV/BALC/09

A	28/10	DIMENSIONS ADDED AS REQUESTED P.B.C
ARCHITECTURAL BUILDING DESIGN SERVICES		
<small>PO BOX 7281, Arminon, Darbyshire, DE55 8BA Tel: 07773 899 597 E-mail: abds@abds.biz Web Site: www.abds.biz</small>		
BELLA VIEW STATION FOOD UPPER BROUGHTON LE14 3EQ		
DRG N° BV/BALC/14A		
SCALE 1:100		
EAST AND WEST ELEVATIONS		
PROPOSED		