


FRONT ELEVATION

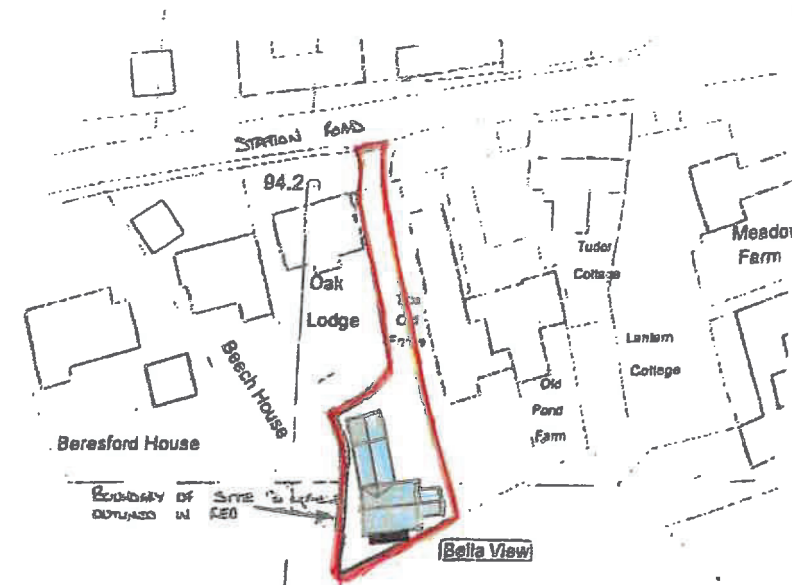

BLOCK PLAN 1:500

1100MM HIGH GLASS
BALUSTRADE ON PROPOSED
CANOPY 6.7M LONG x 1.5M HIGH



1100 HIGH GLASS BALUSTRAD AROUND BALCONY.

2800 HIGH CANOPY STRUCTURE

REAR ELEVATION

PROPOSED BALCONY CONSTRUCTED FROM
100MM BOX SECTION STEEL AND
PAINTED ANTHRACITE GREY TO MATCH WINDOWS / DOORS.
FLOOR WOULD BE CONSTRUCTED FROM GREY COMPOSITE DECKING RANKS.

A	2/10	DIMENSIONS ADDED AS REQUESTED RSC
REV	DATE	DESCRIPTION
ARCHITECTURAL BUT DESIGN SERVICES		
<small>PO BOX 7281, Ayrton, Dunedin 9100 Tel: 07773 423 527 E-mail: chris@butdesign.co.nz Web Site: www.butdesign.co.nz</small>		
BELLA VIEW STATION ROAD UPPER BROUGHTON LE14 362		
Dwg No 81/BALC/10 Rev A		
SCALE 1:100		
FRONT AND REAR ELEVATIONS		
PROPOSED		