


Use written dimensions only.

All work to be carried out in a workmanlike manner and comply with building regulations.


All measurements and levels to be checked on site by the contractor before work commences.

For sizes and bearings of beams please see Engineers Report

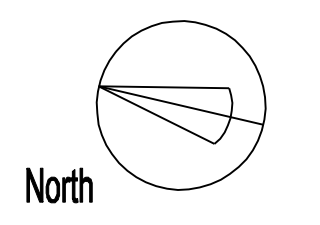


North


KEY

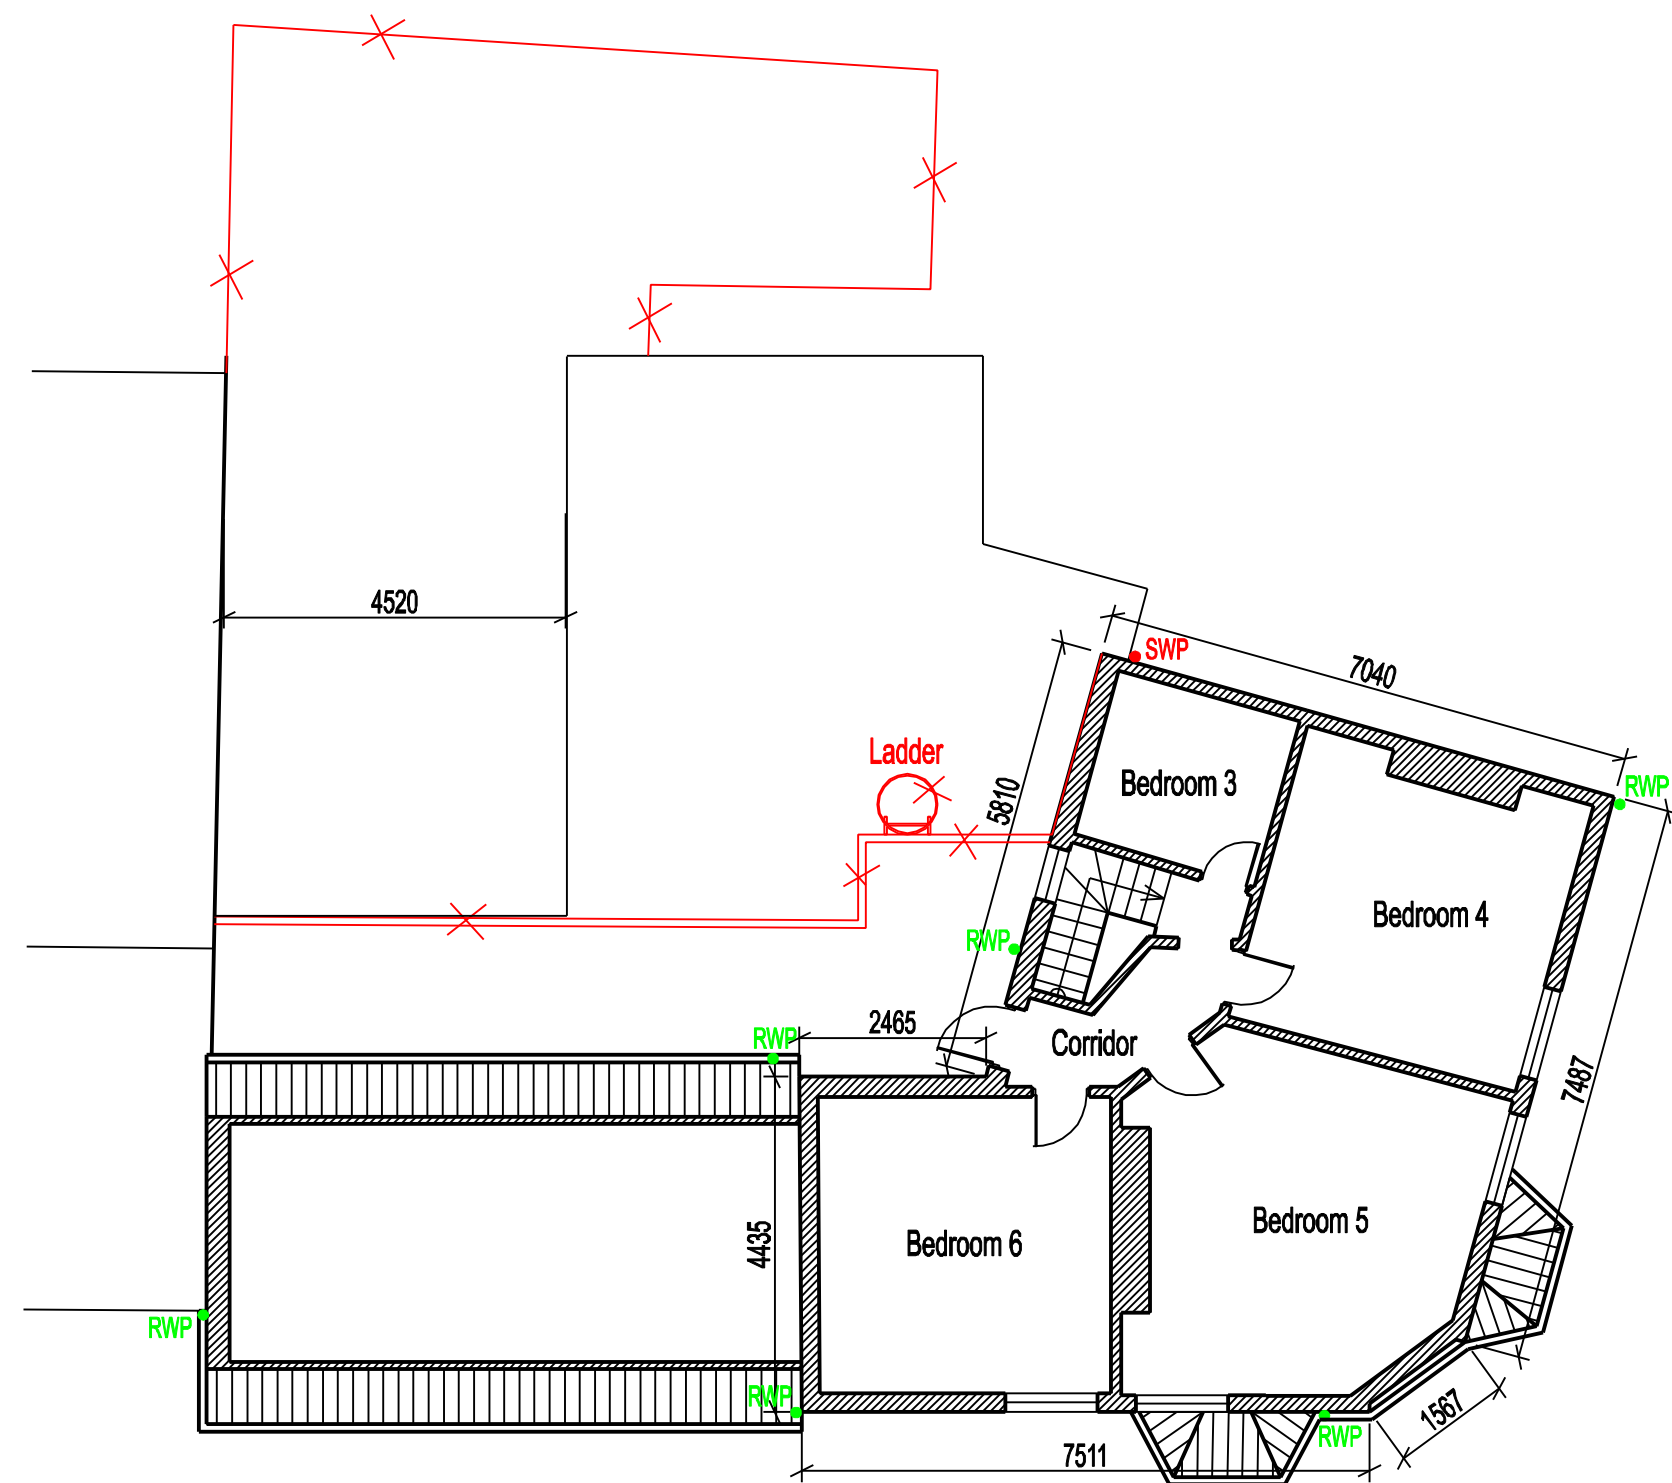


Existing Second Floor Plan

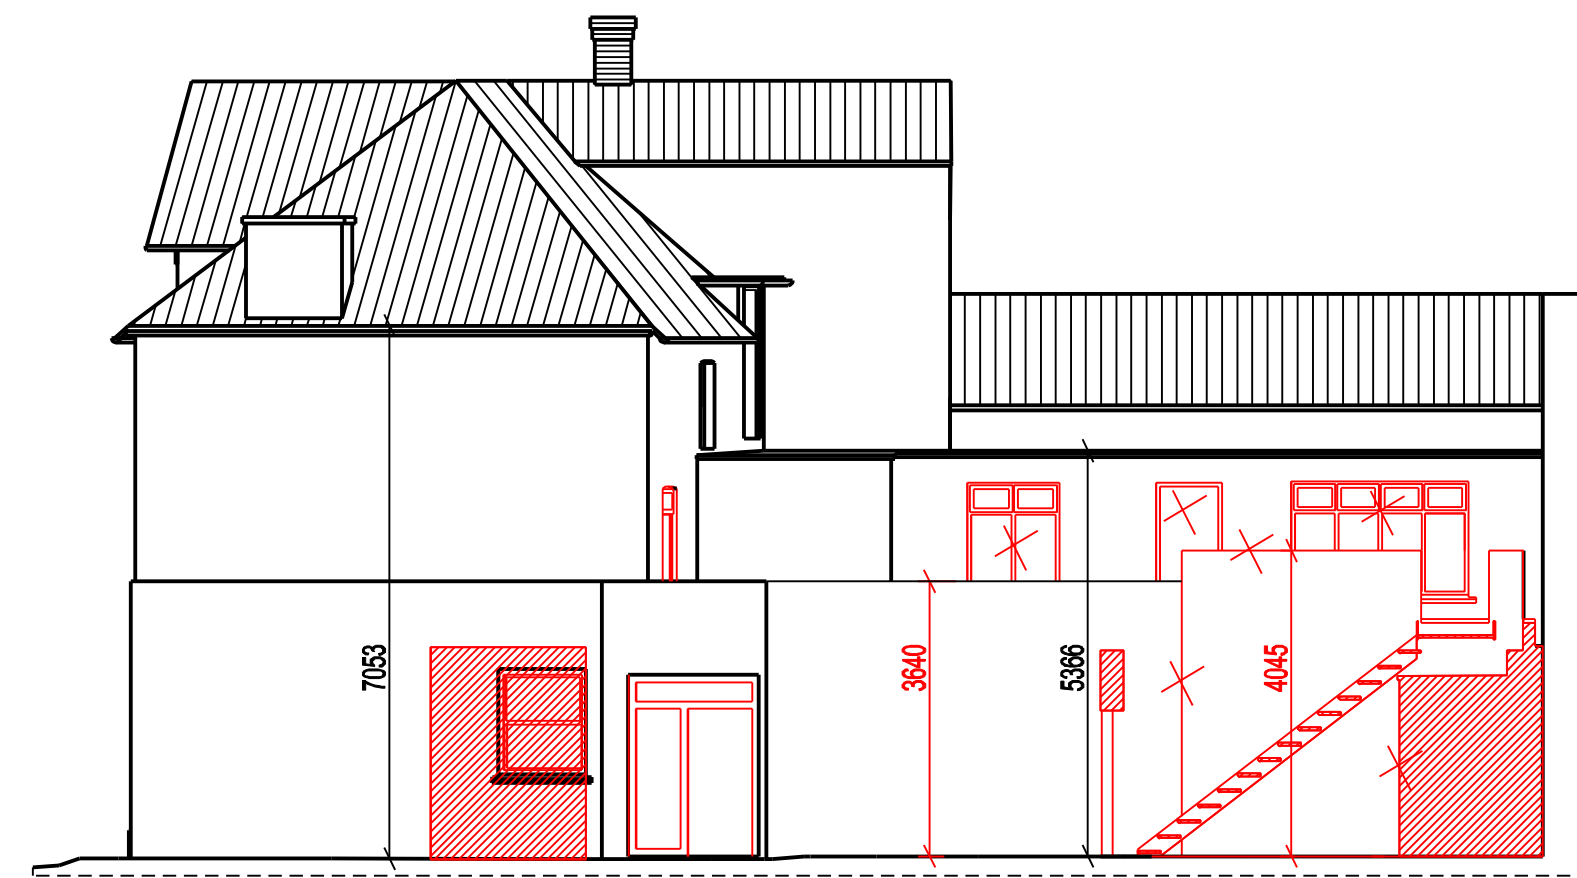


Existing East Elevation

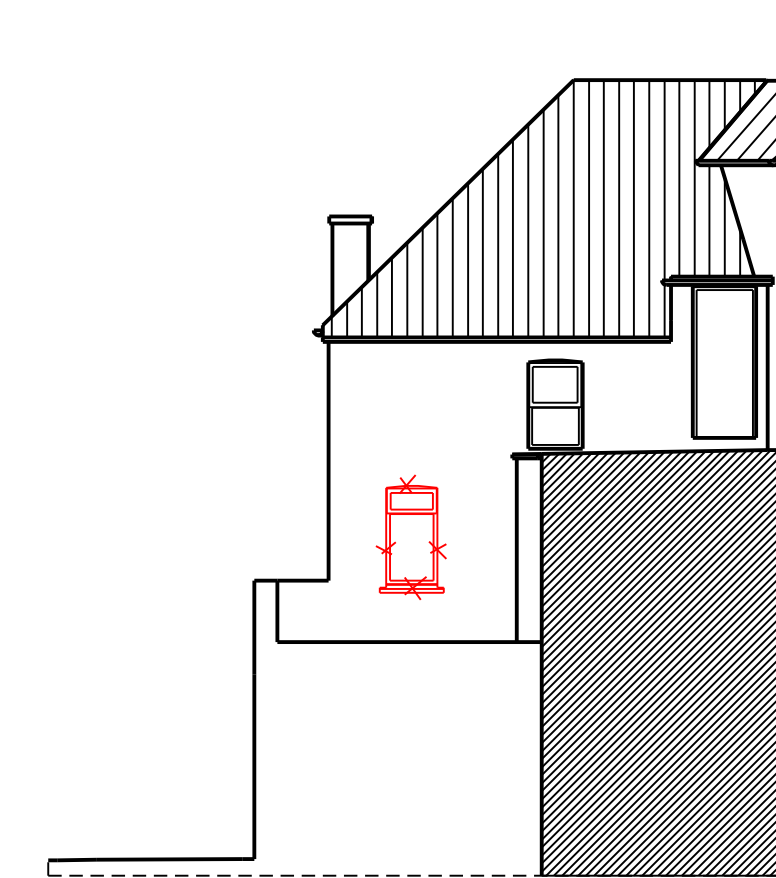

Existing North Elevation

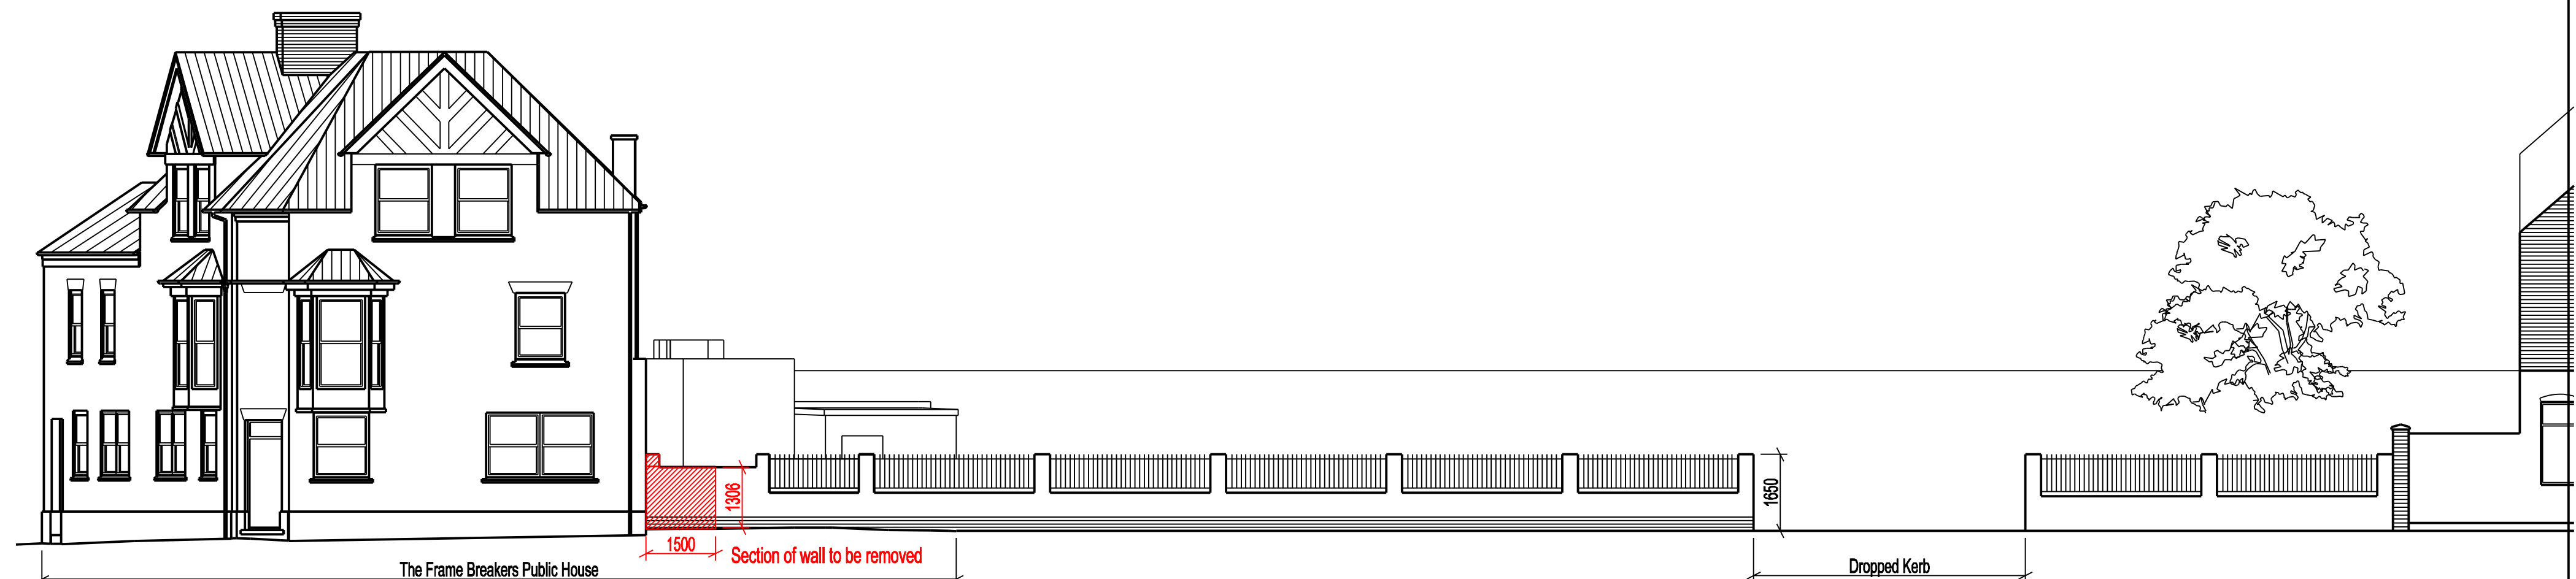


Existing Kirk Lane Elevation

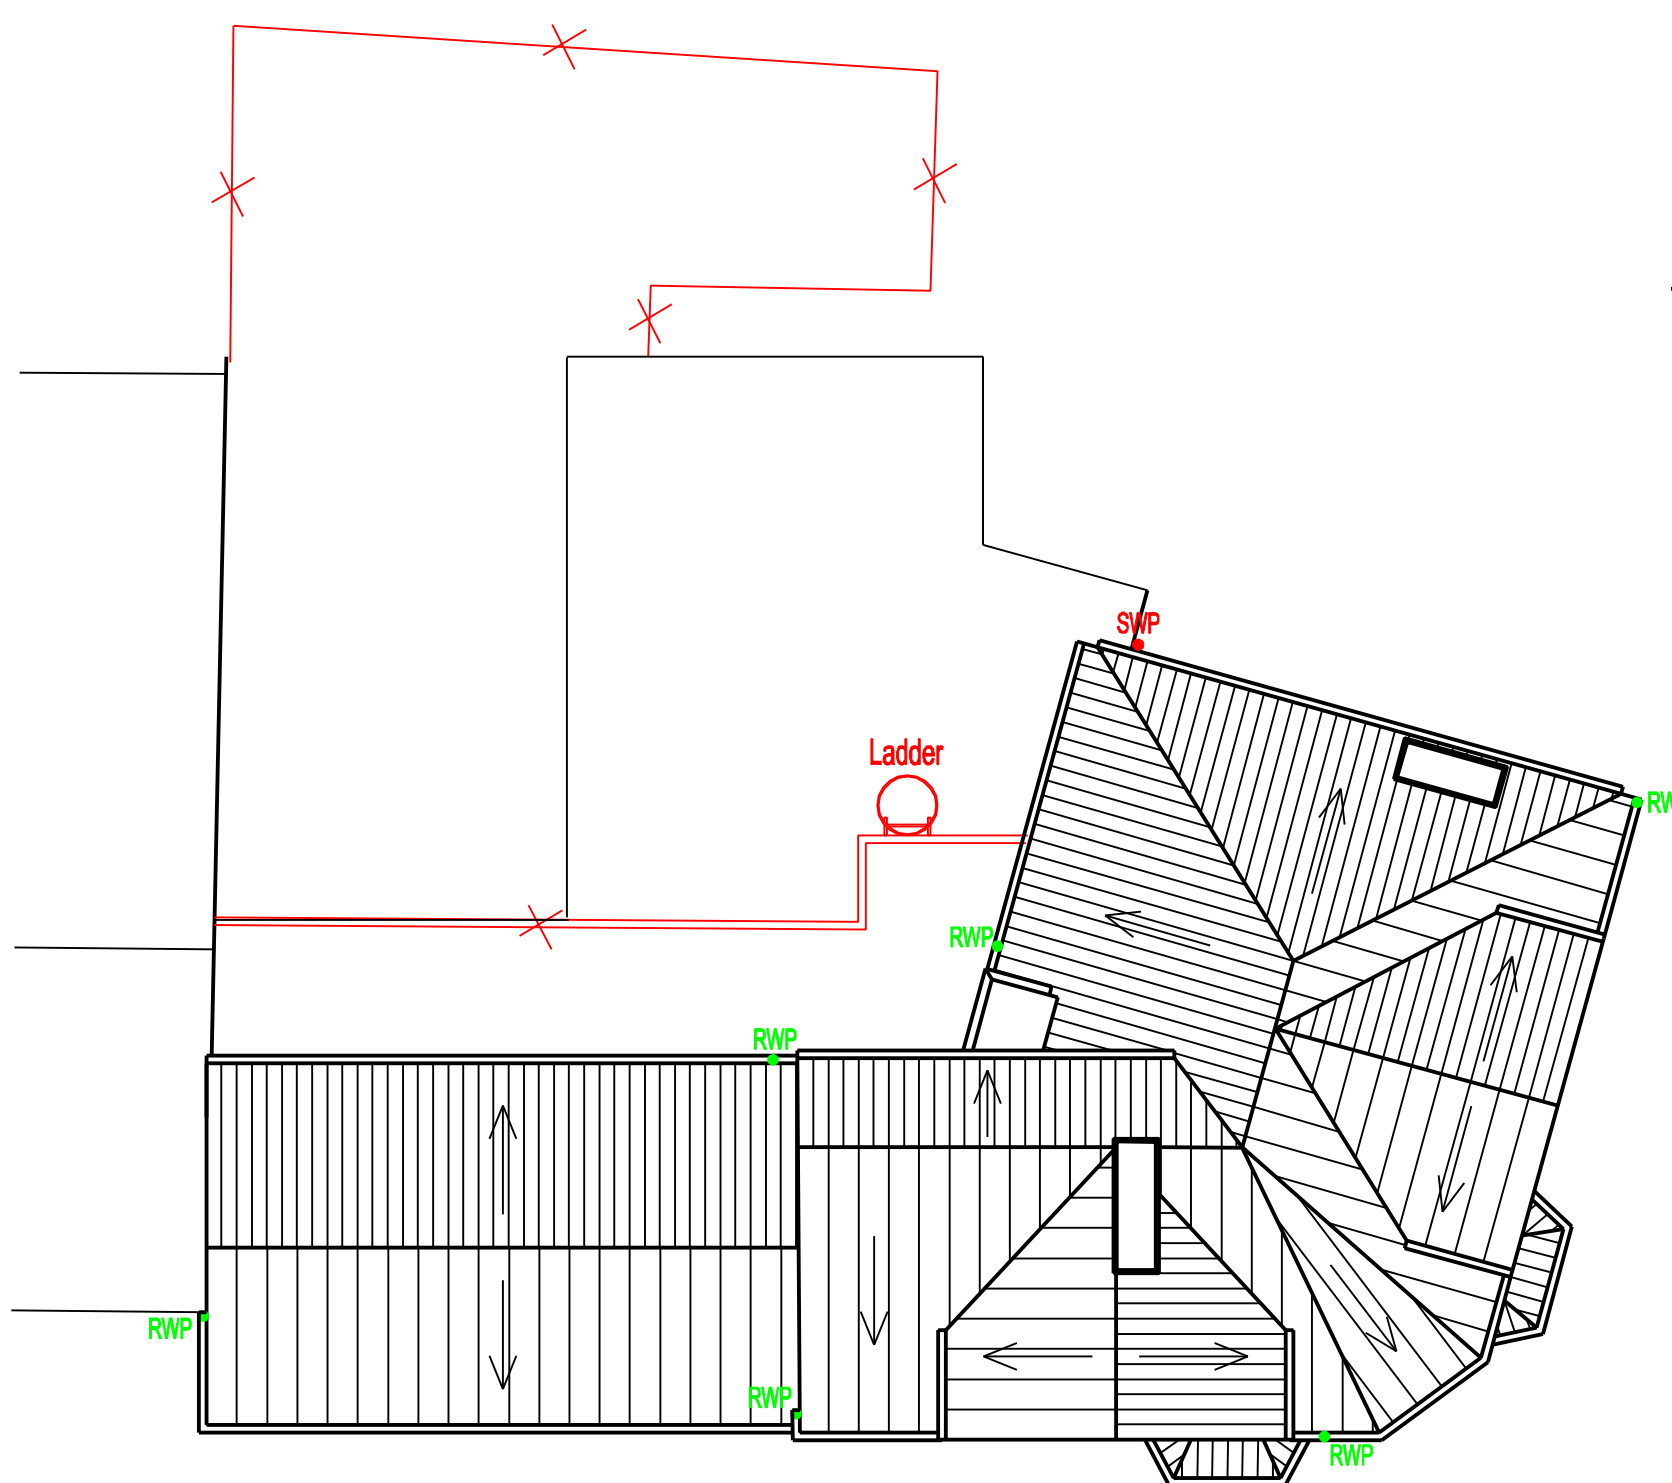

Existing Roof Plan



Existing West Elevation

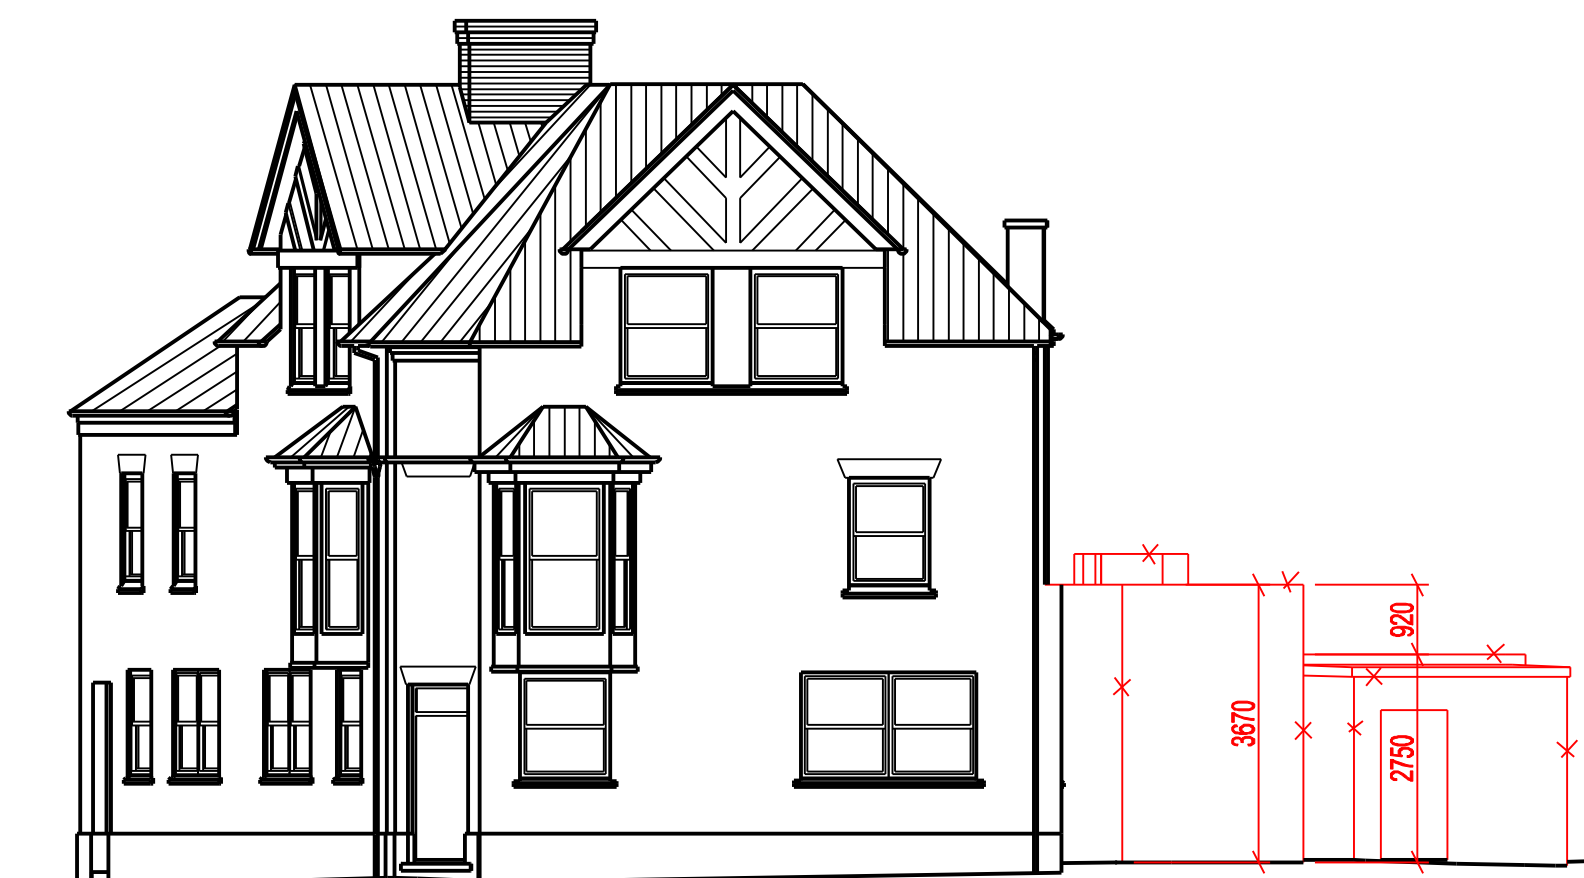

Existing South Elevation

TFB2/100/11/-

The Frame Breakers
Ruddington High St.
Nottinghamshire
NG11 6DT

Demoition Plans
& Elevations
date 02/10/23
scale 1:100 @ A1

welham
architects

tel: 0115 824 1267
8 Stoney Street
The Lace Market
Nottingham
NG1 1LH
office@welhamarchitects.com