




EXISTING REAR ELEVATION (south east)

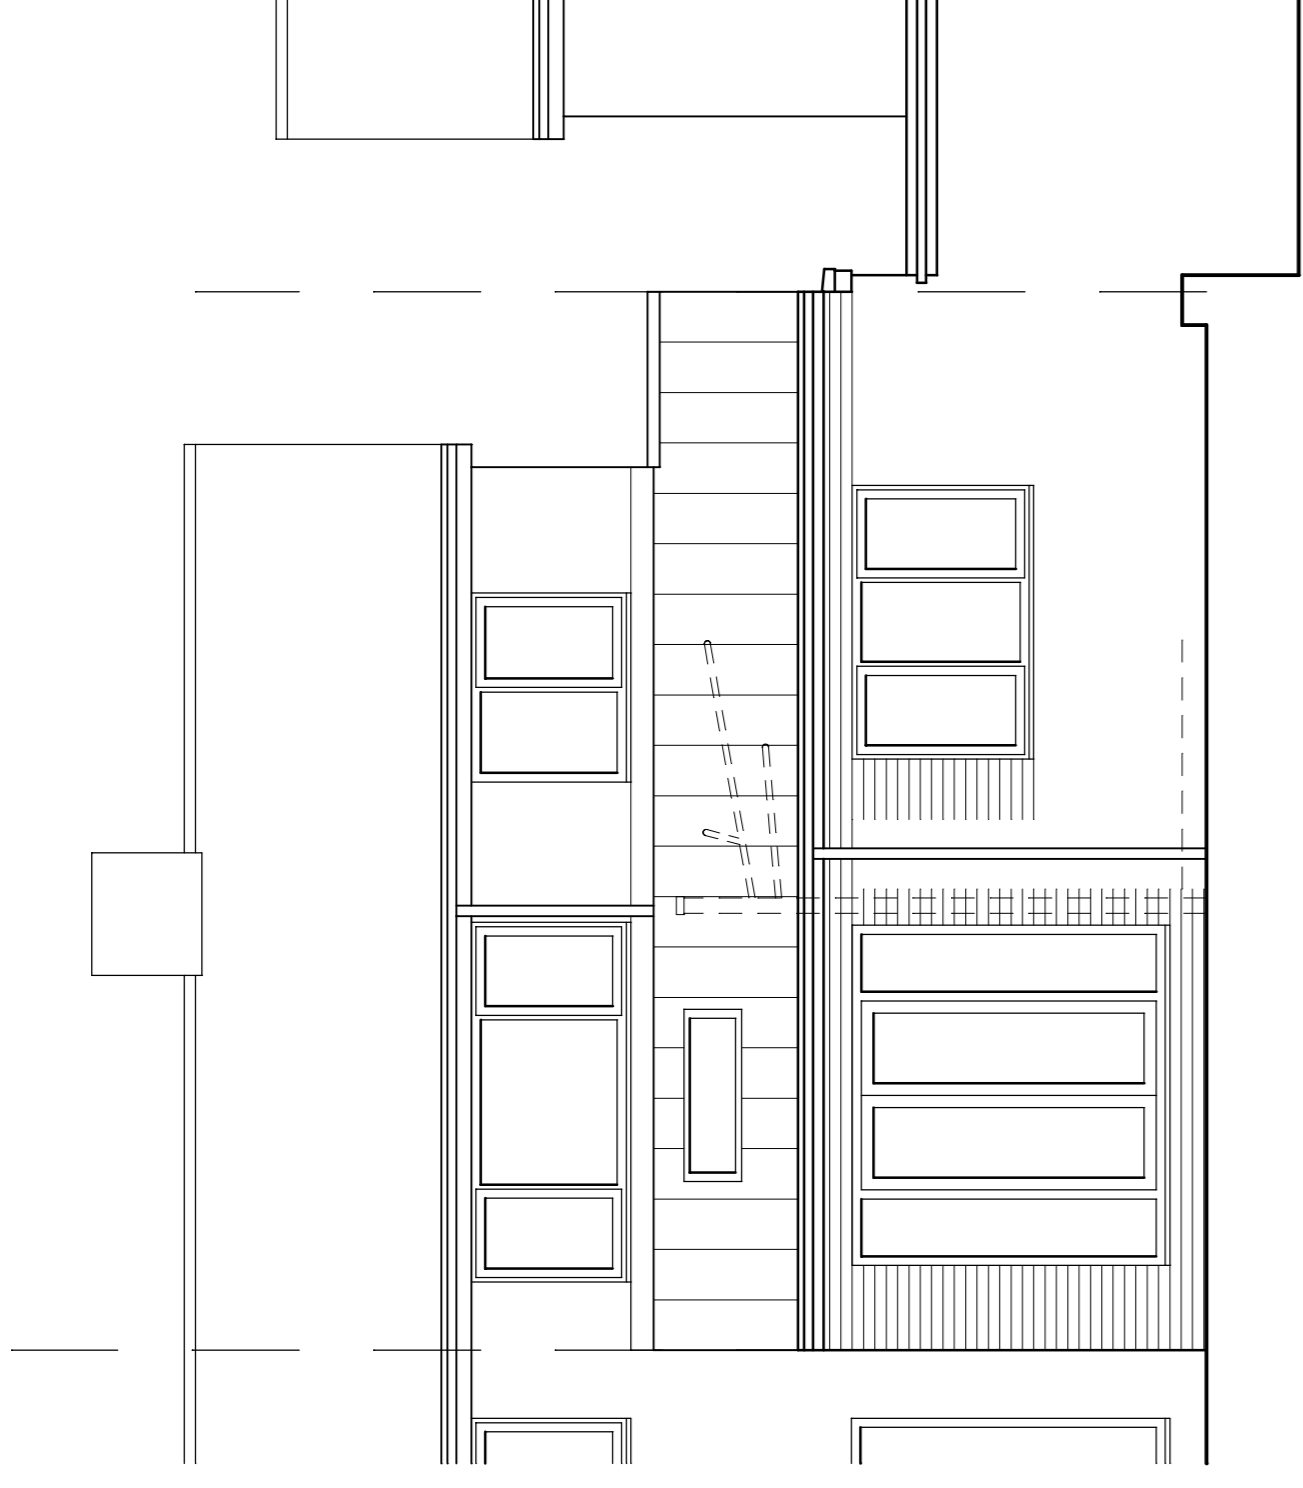


PROPOSED REAR ELEVATION (south east)

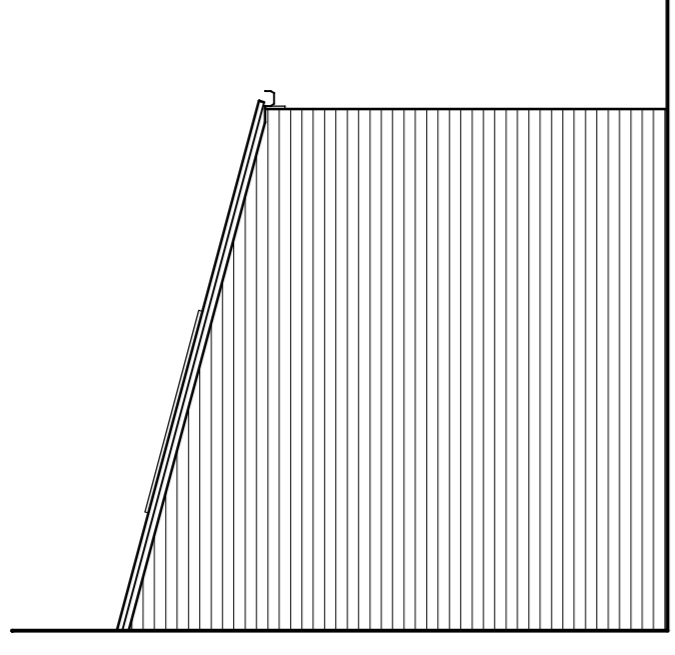


PROPOSED SIDE (south west)

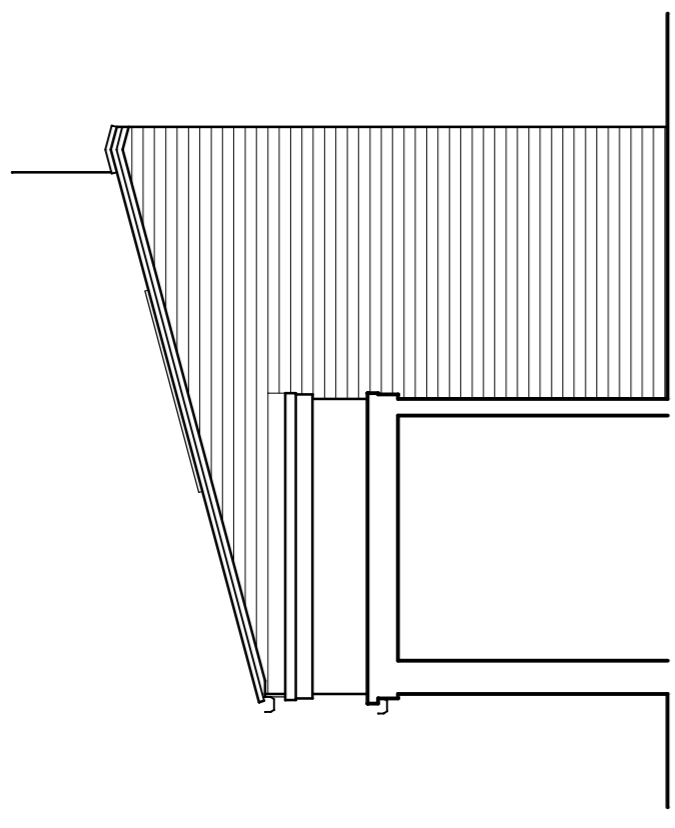

PROPOSED SIDE (north east)

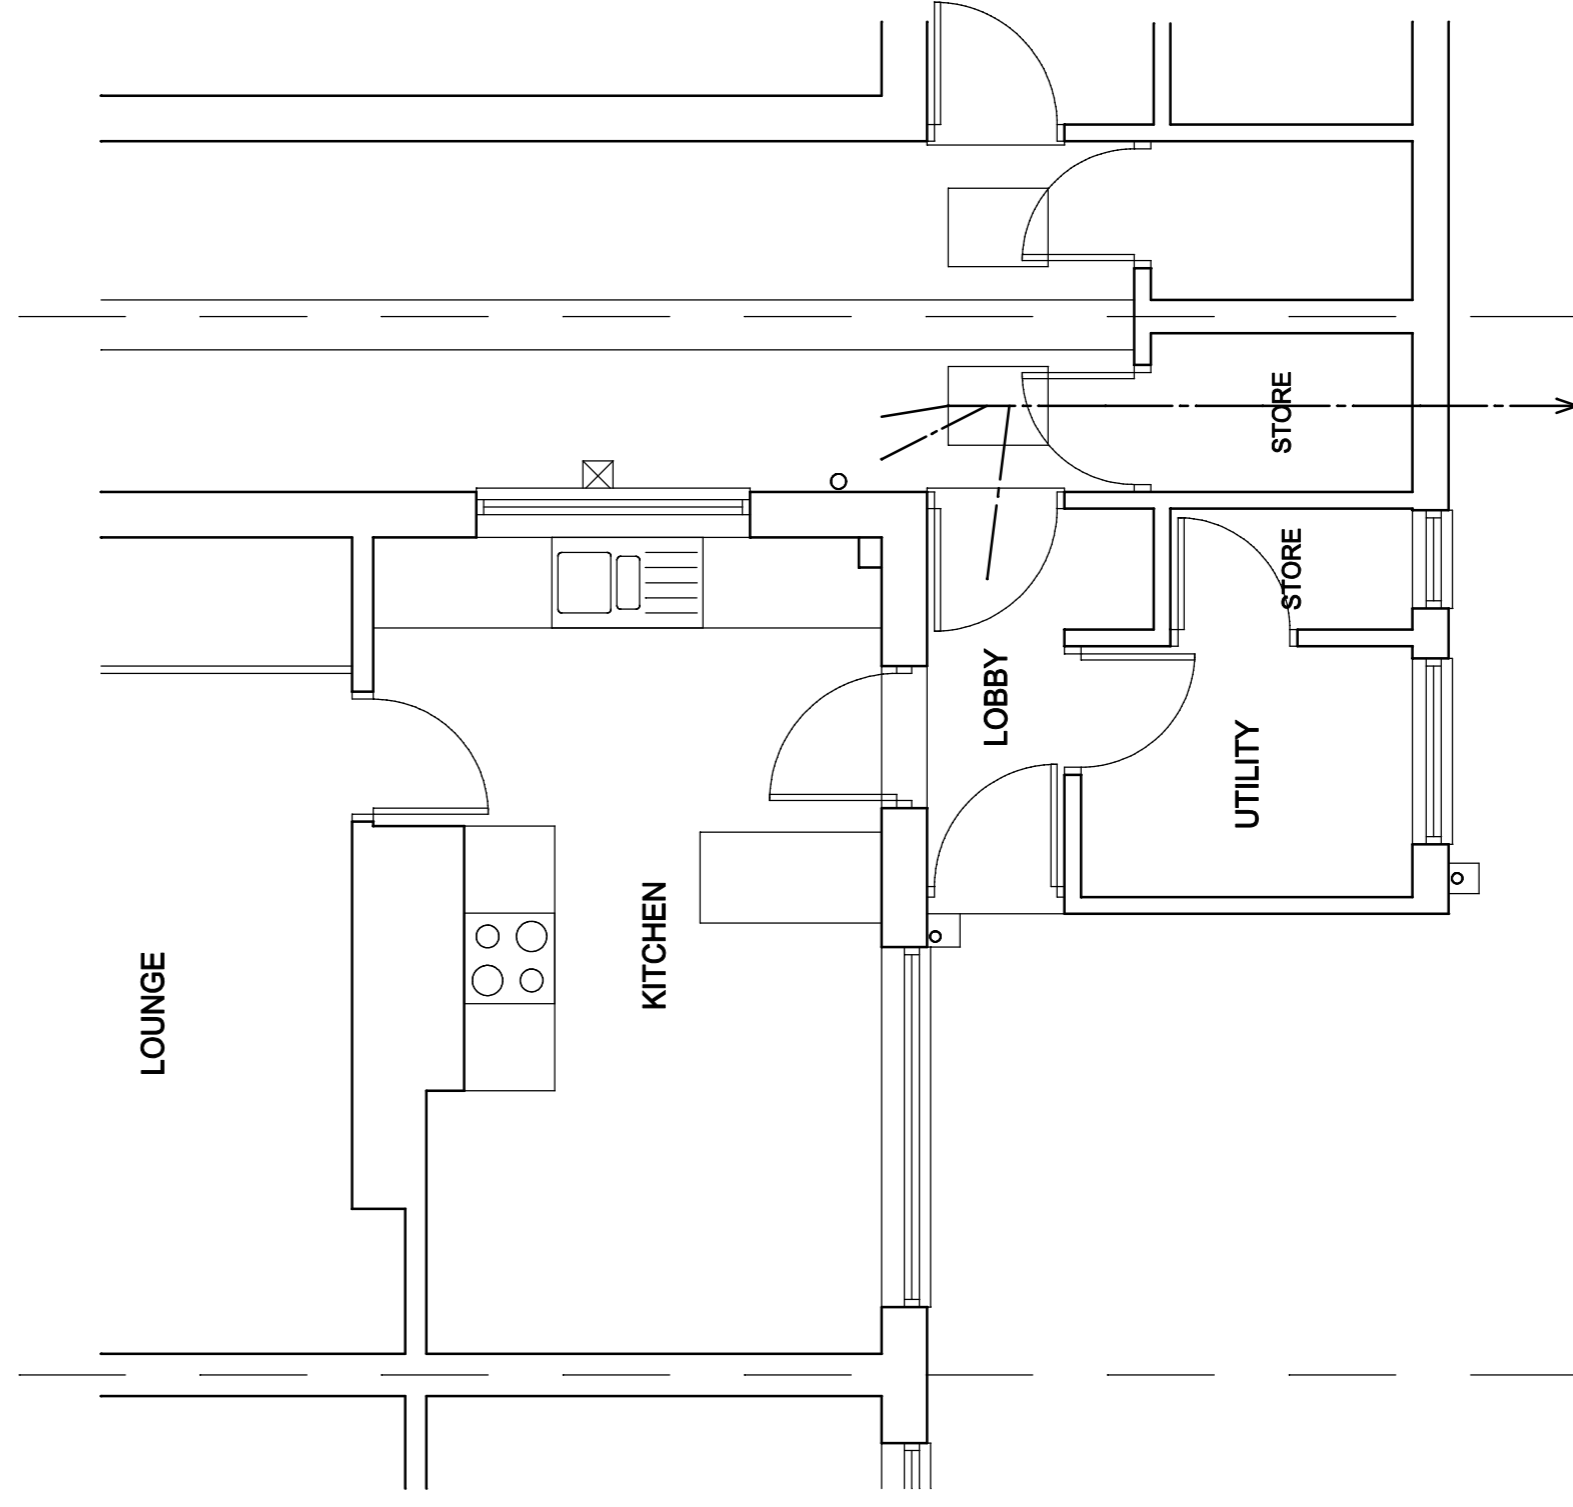

EXISTING PART GROUND FLOOR PLAN

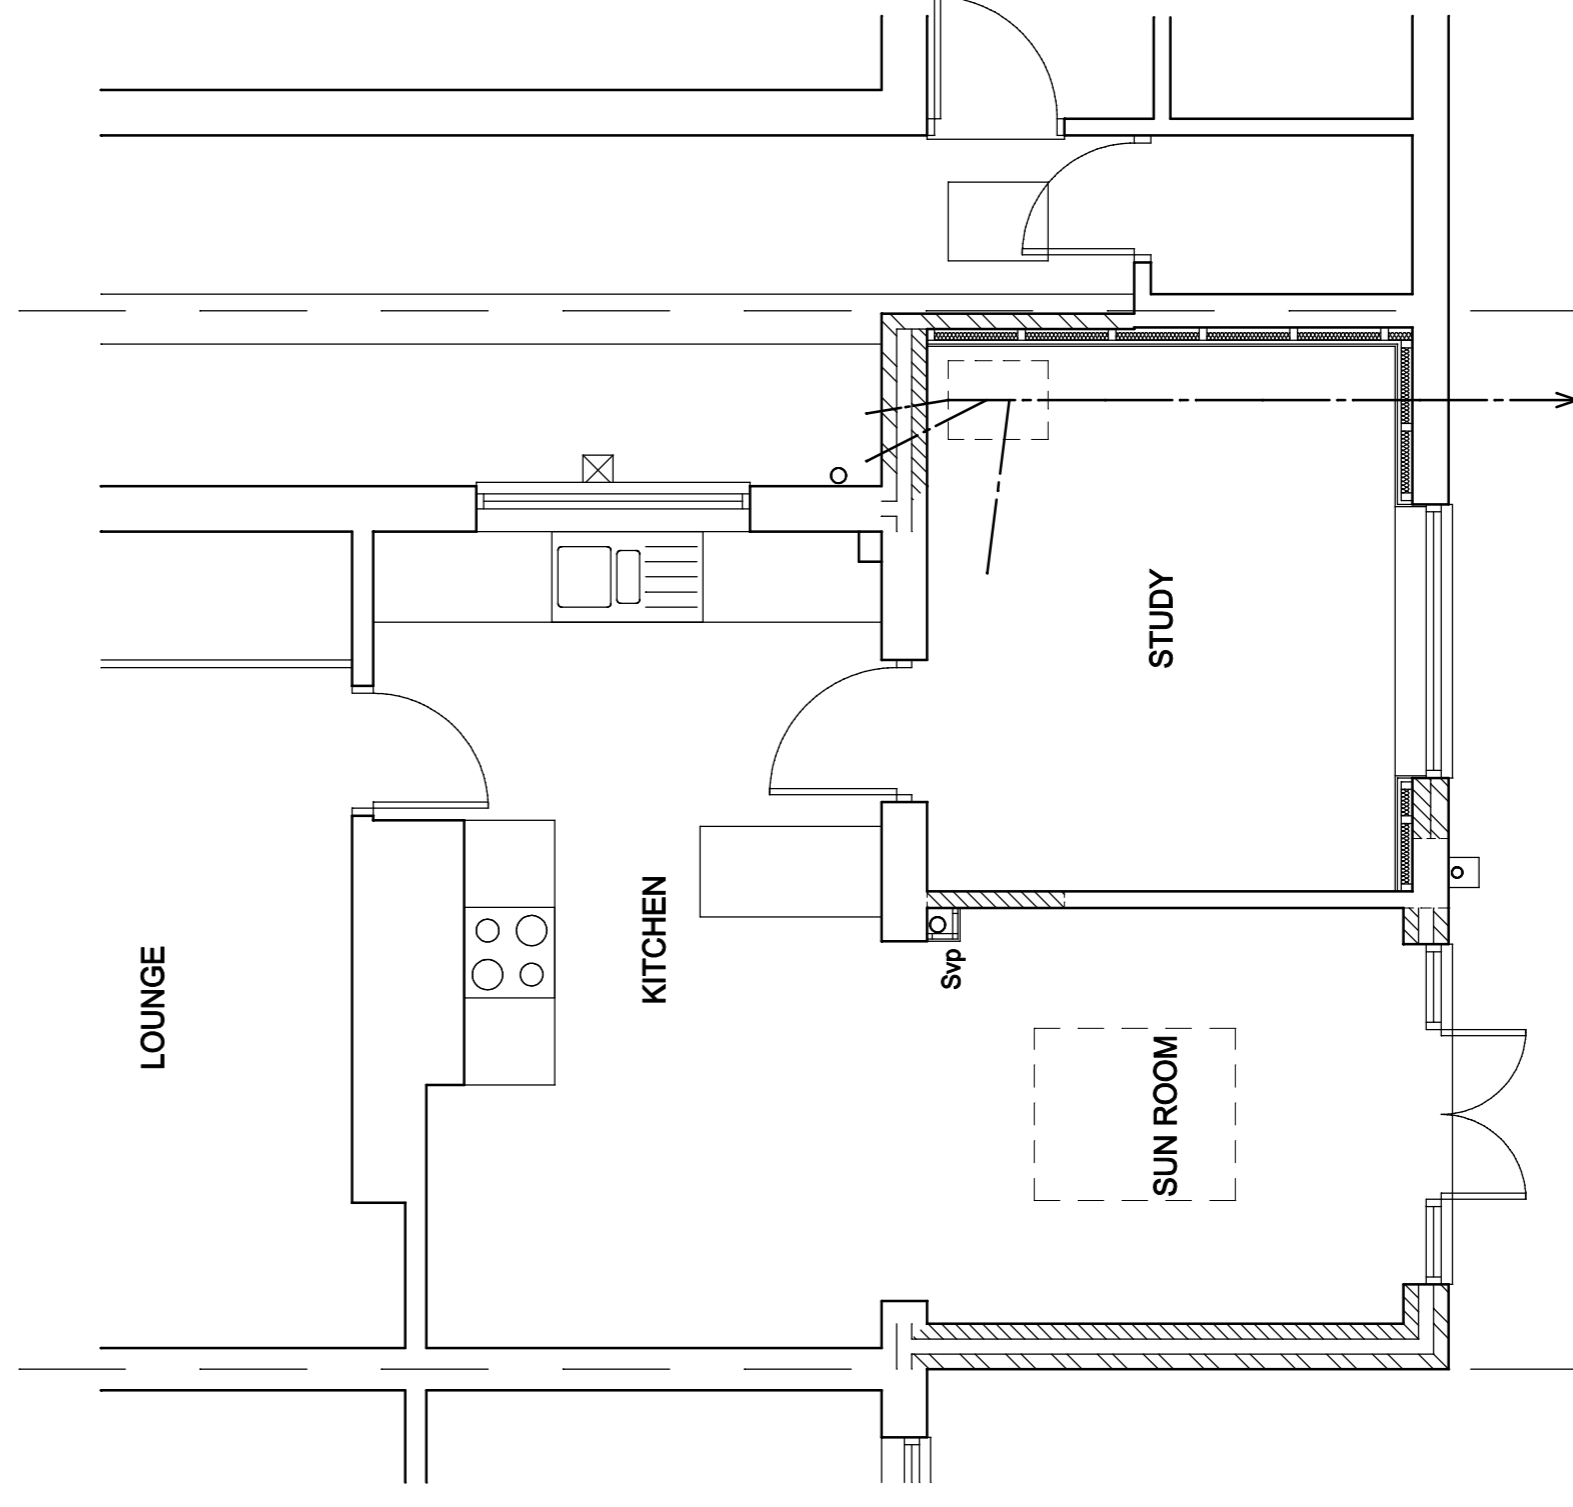

PROPOSED PART GROUND FLOOR PLAN

Rev.	A	Date	Note

Gordon Thornton Architectural Services Garston House 14 Mayhome Drive South Hetton CH46 2SF Tel: 0191 5283338 Mob: 07947 311756		
Project: PROPOSED EXTENSION AT 100 CHARTERS CRESCENT SOUTH HETTON FOR MR. & MRS. ROWE		
Title: EXISTING AND PROPOSED		
Date	Scale	
Sept. 2023	1 : 50 @ A1	
Drawn	Contract No./ Dwg. No.	
G.T.	T 1814 / 1	

