


PROPOSED ROOF PLAN 1:50

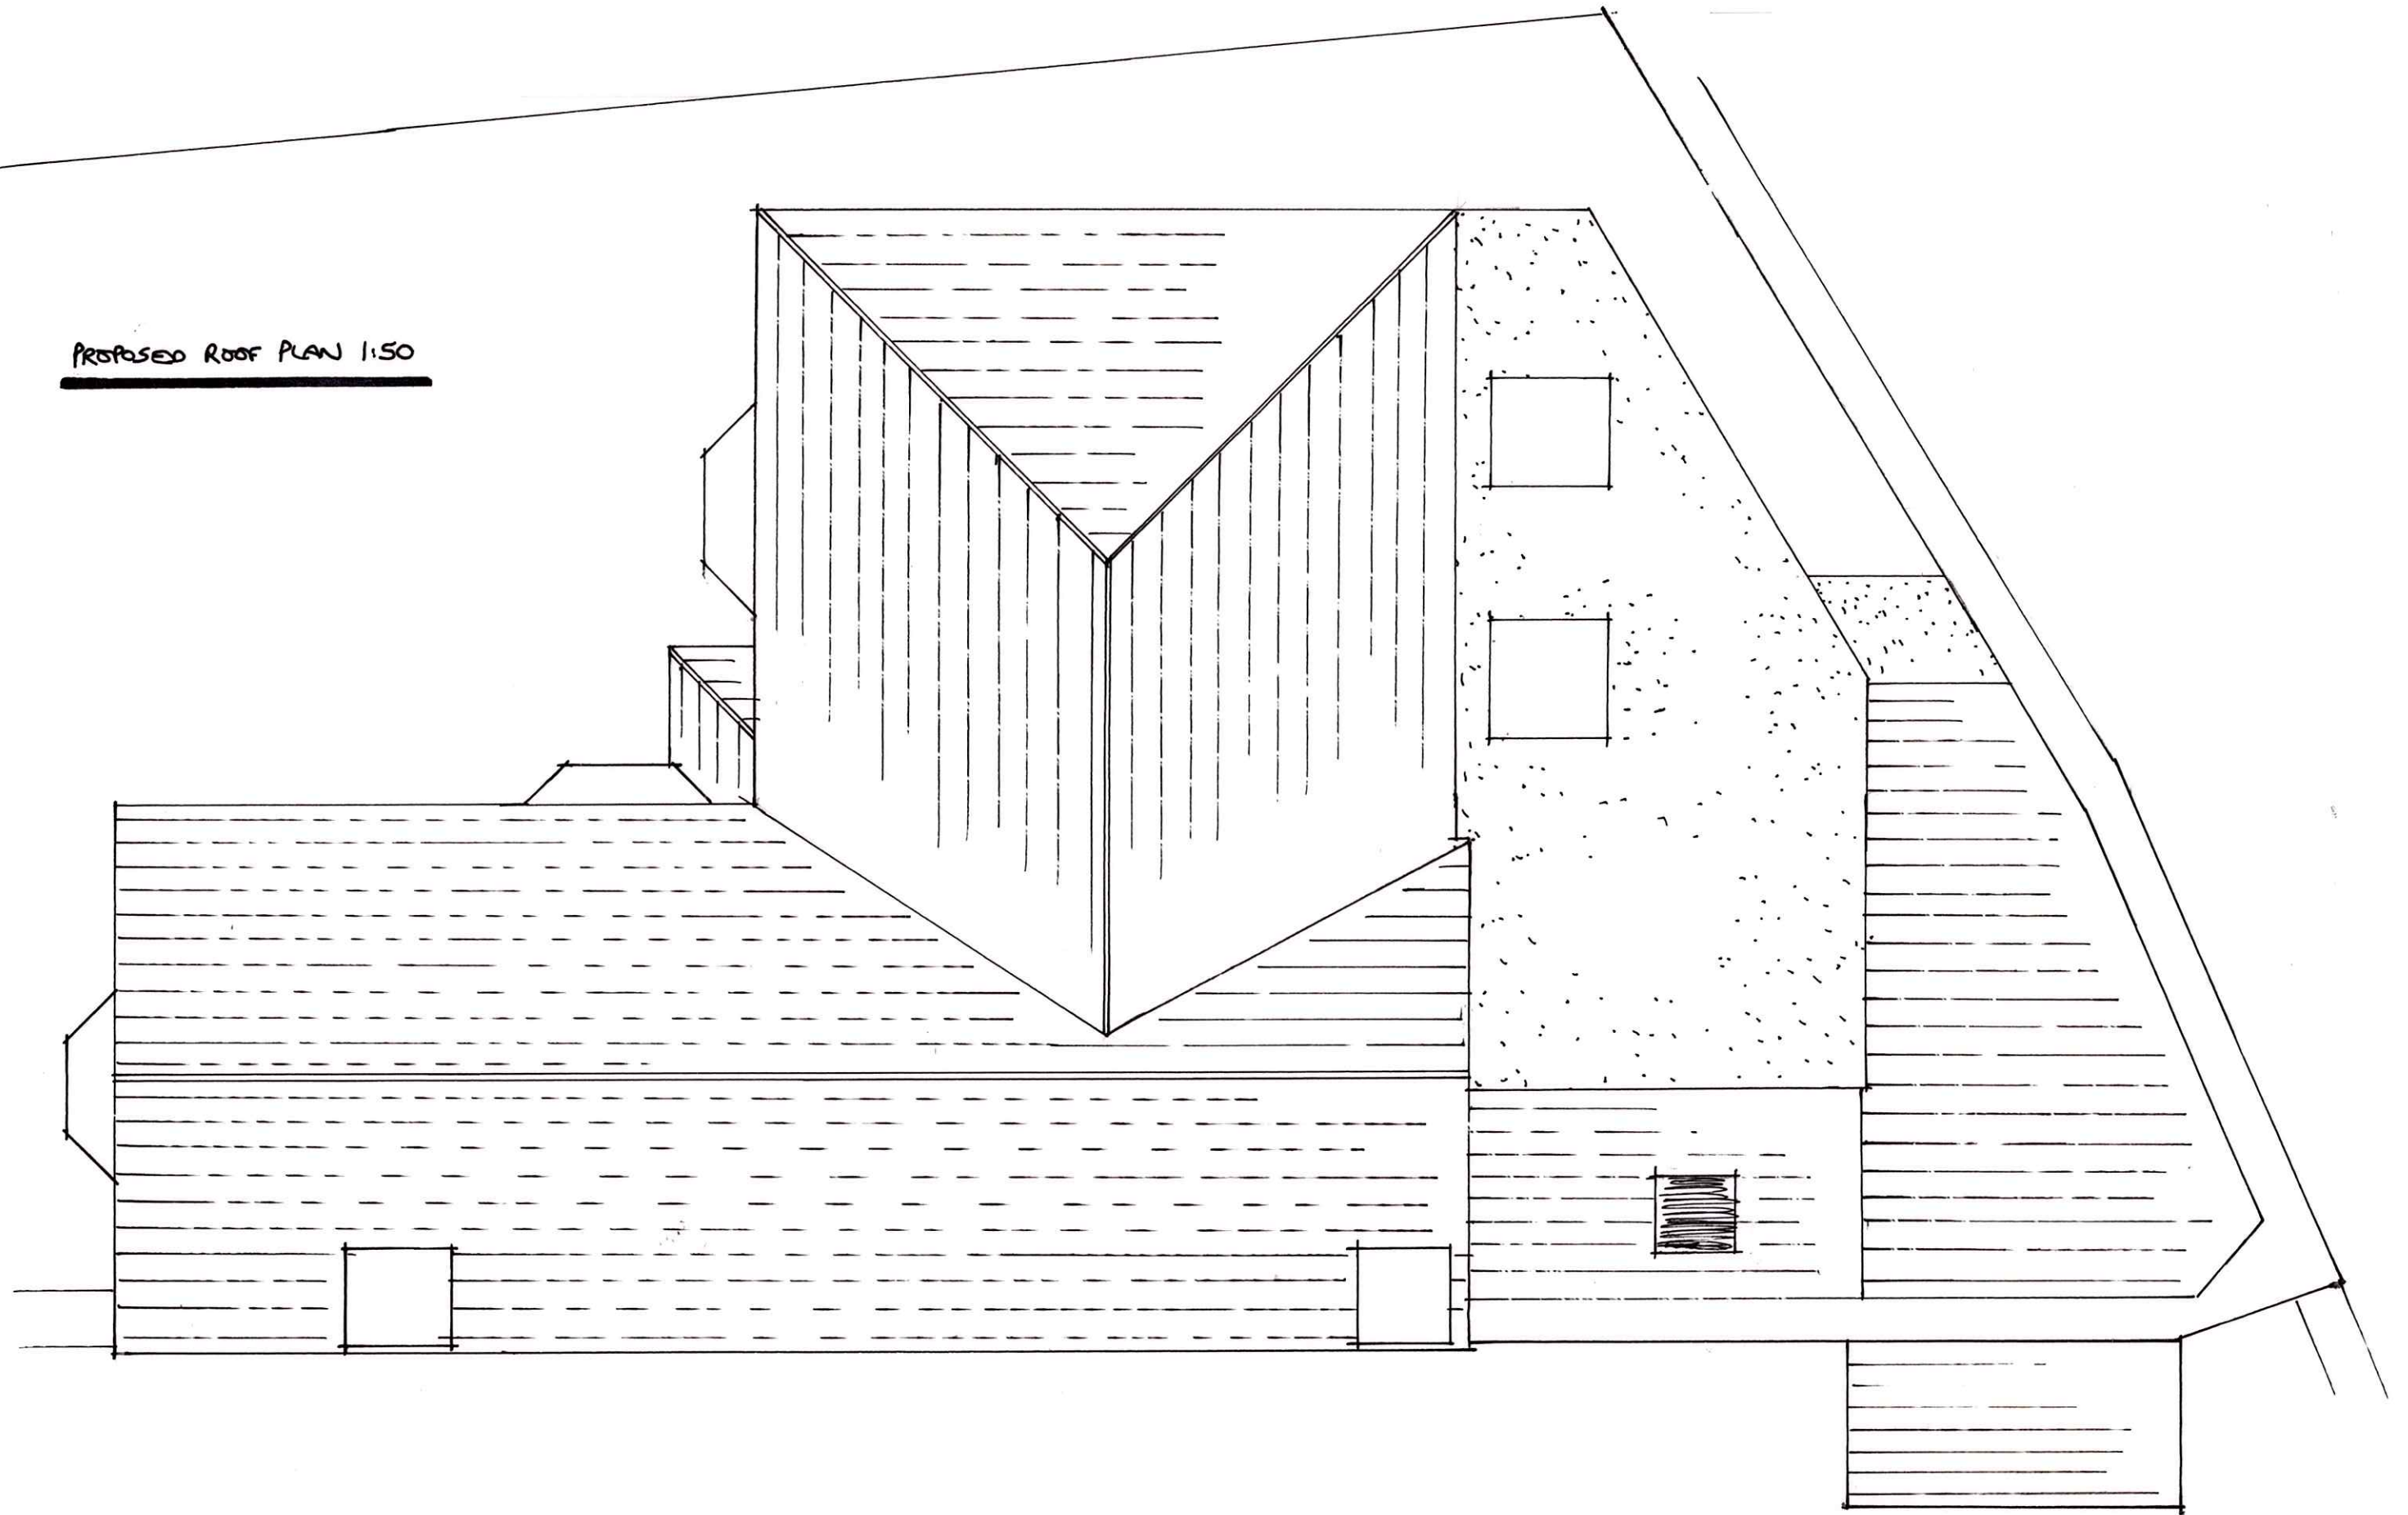

PROPOSED ALTERATIONS AND EXTENSION AT  
'CHANTRY', LAKE ROAD, HOVE, PLYMOUTH, SOUTH DEVON.

DRAWING No. 59:08:2022

SCALE 1:50 (DO NOT SCALE)