


PROPOSED FIRST FLOOR PLAN 1:50

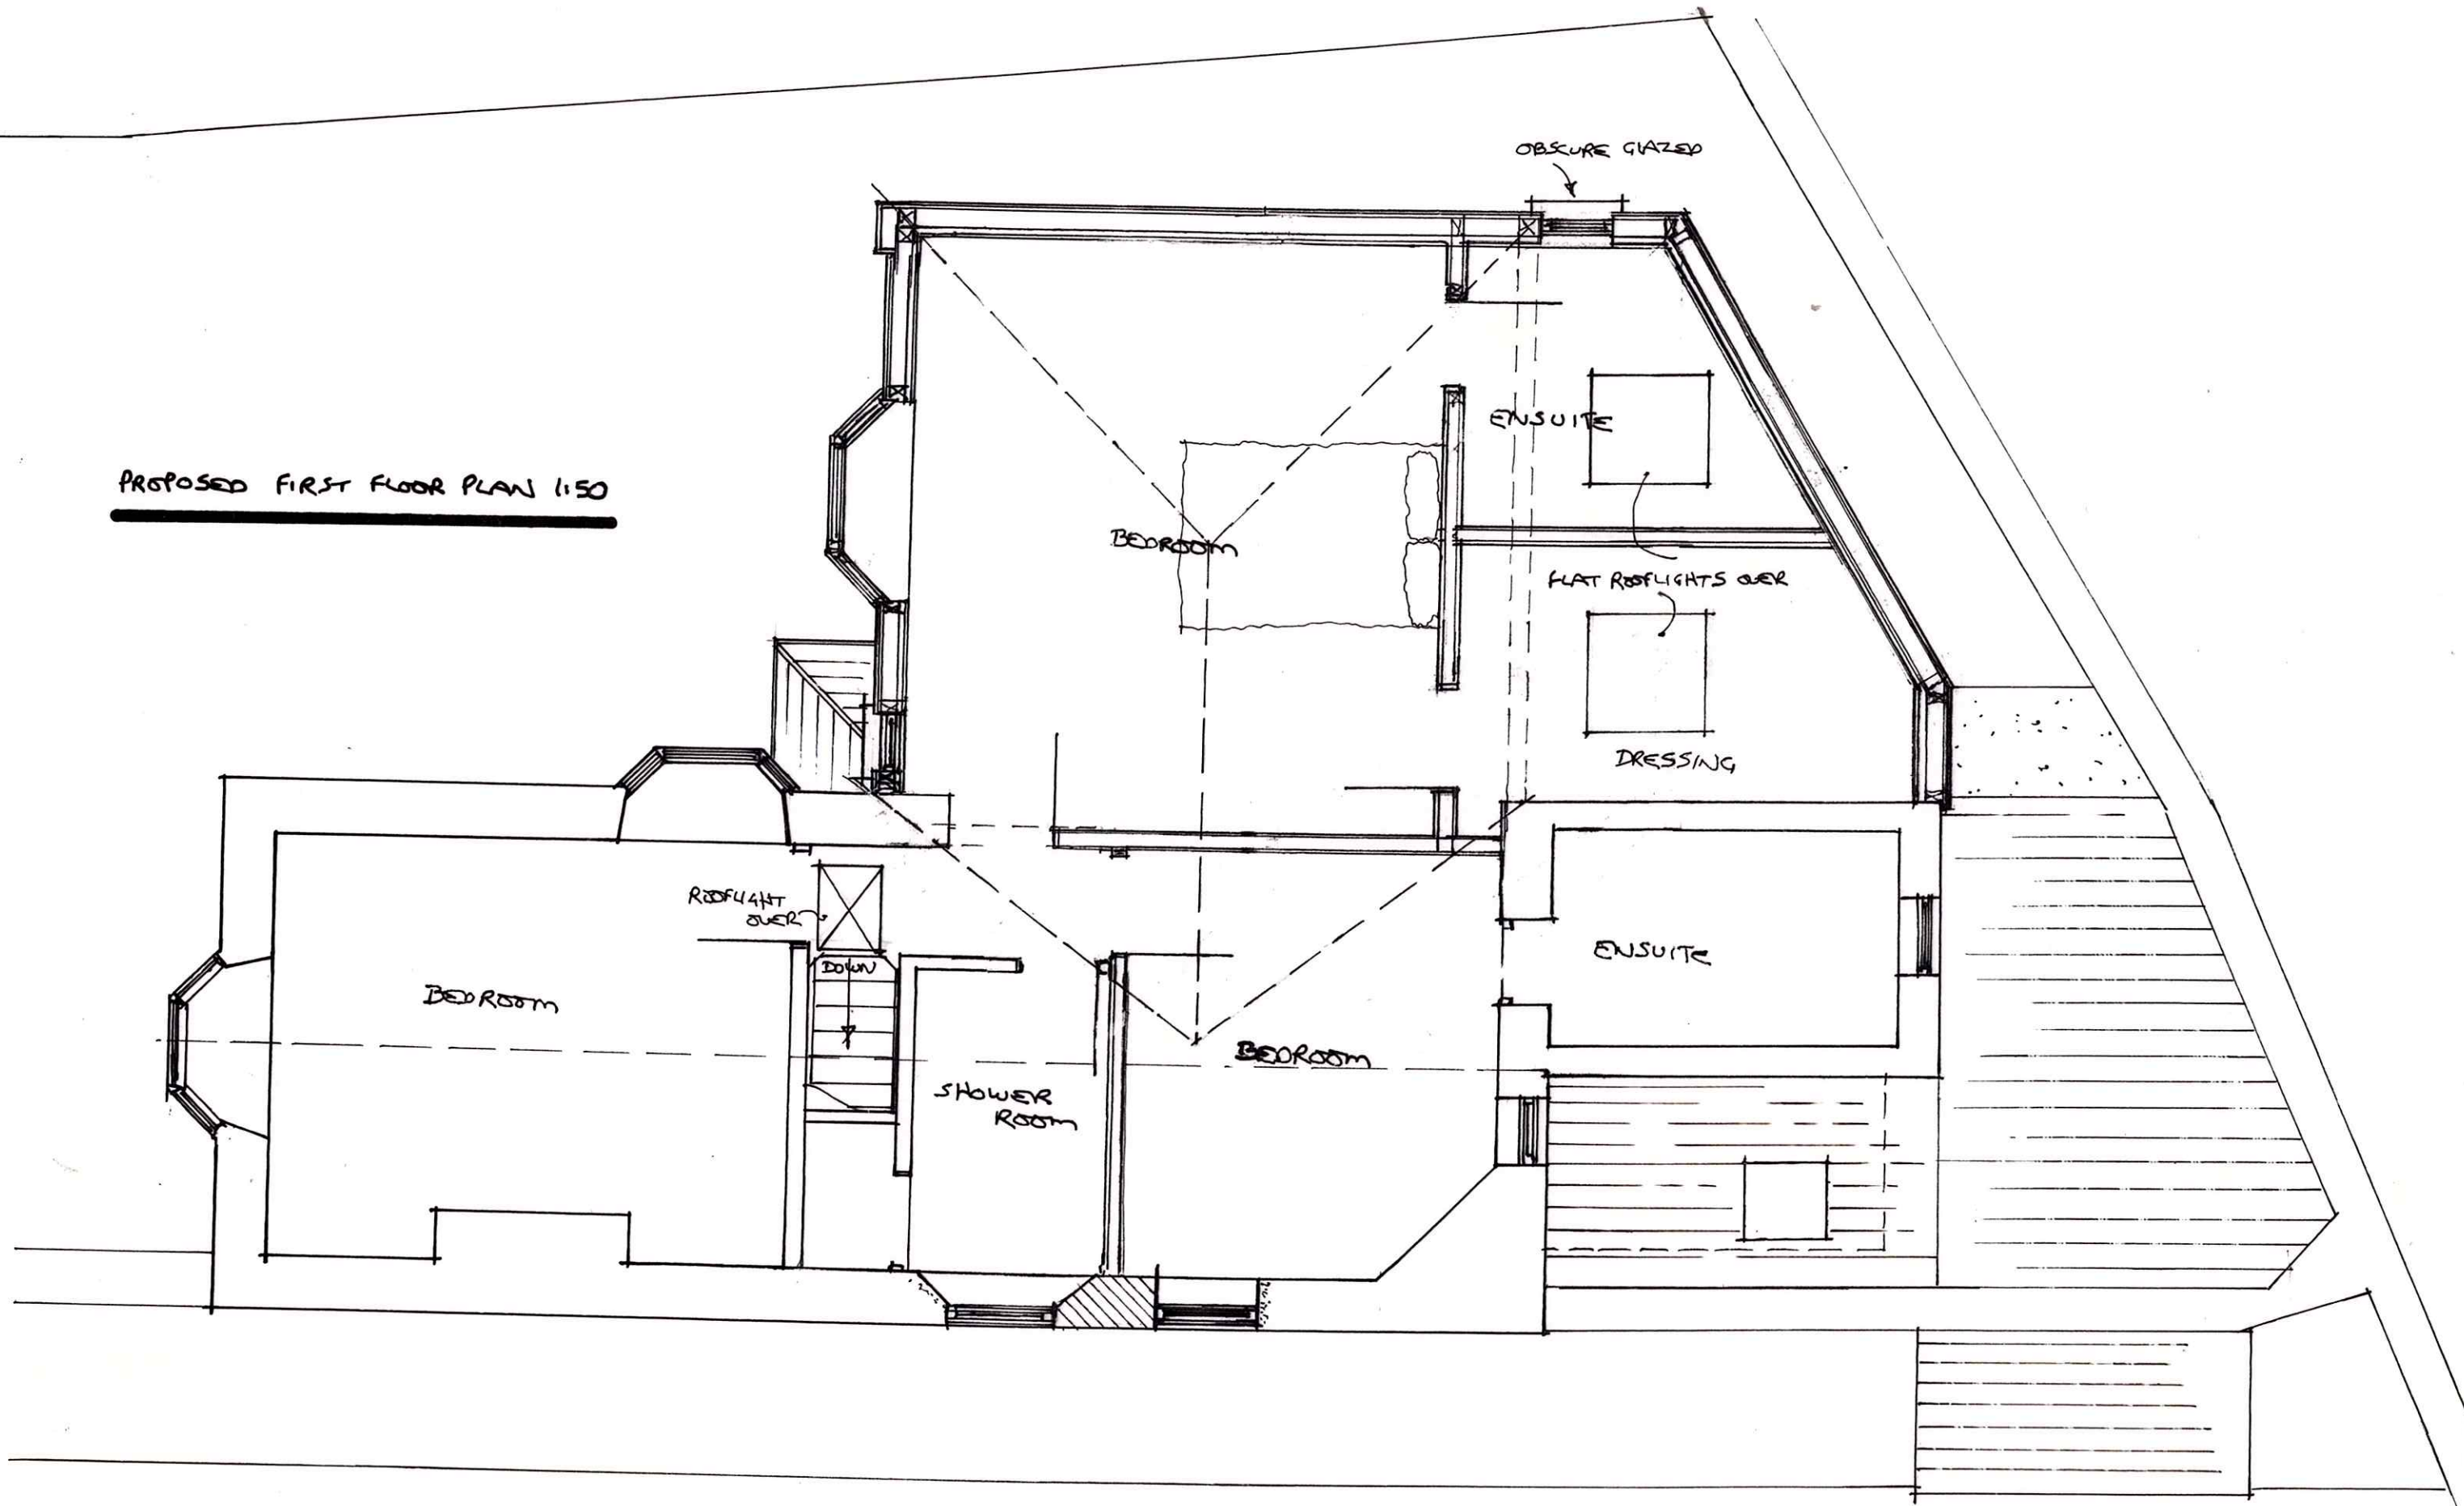

PROPOSED ALTERATIONS AND EXTENSION AT
'CHANTRY', LAKE ROAD, HOVE, PLYMOUTH, SOUTH DEVON.

DRAWING No. 99:04:2022(A)

SCALE 1:50 (DO NOT SCALE)