


PROPOSED SIDE ELEVATION 1:100

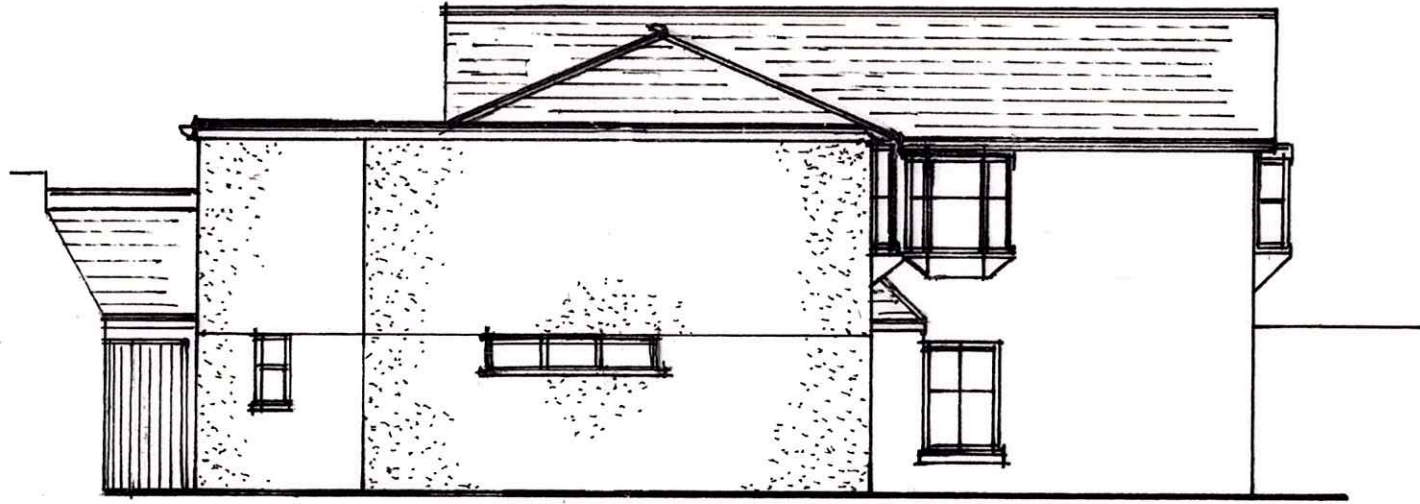


PROPOSED FRONT ELEVATION 1:100



PROPOSED SIDE ELEVATION 1:100



PROPOSED REAR ELEVATION 1:100

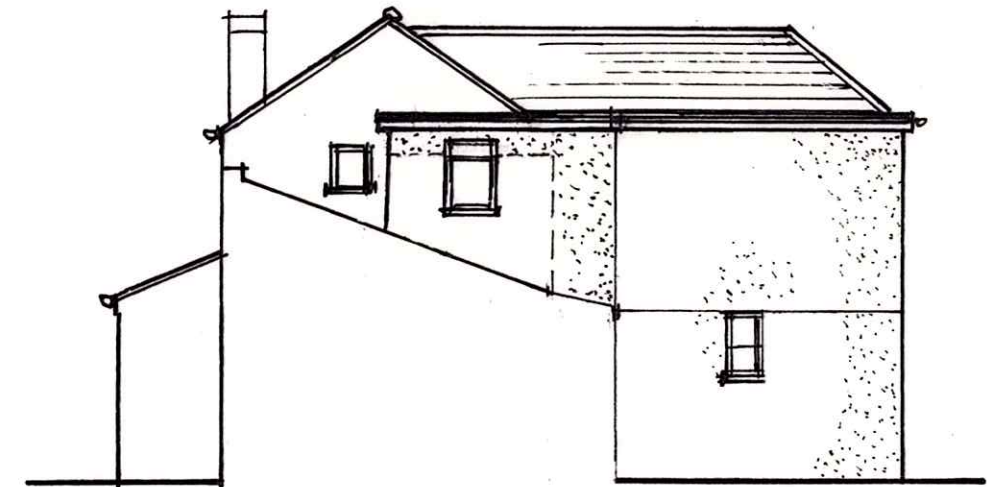

PROPOSED ALTERATIONS AND EXTENSION AT
'CHANTRY', LAKE ROAD, HOVE, PLYMOUTH, SOUTH DEVON.

DRAWING No. 59:06:2022 Ⓐ

SCALE 1:100 (DO NOT SCALE)