


EXISTING FIRST FLOOR PLAN 1:50

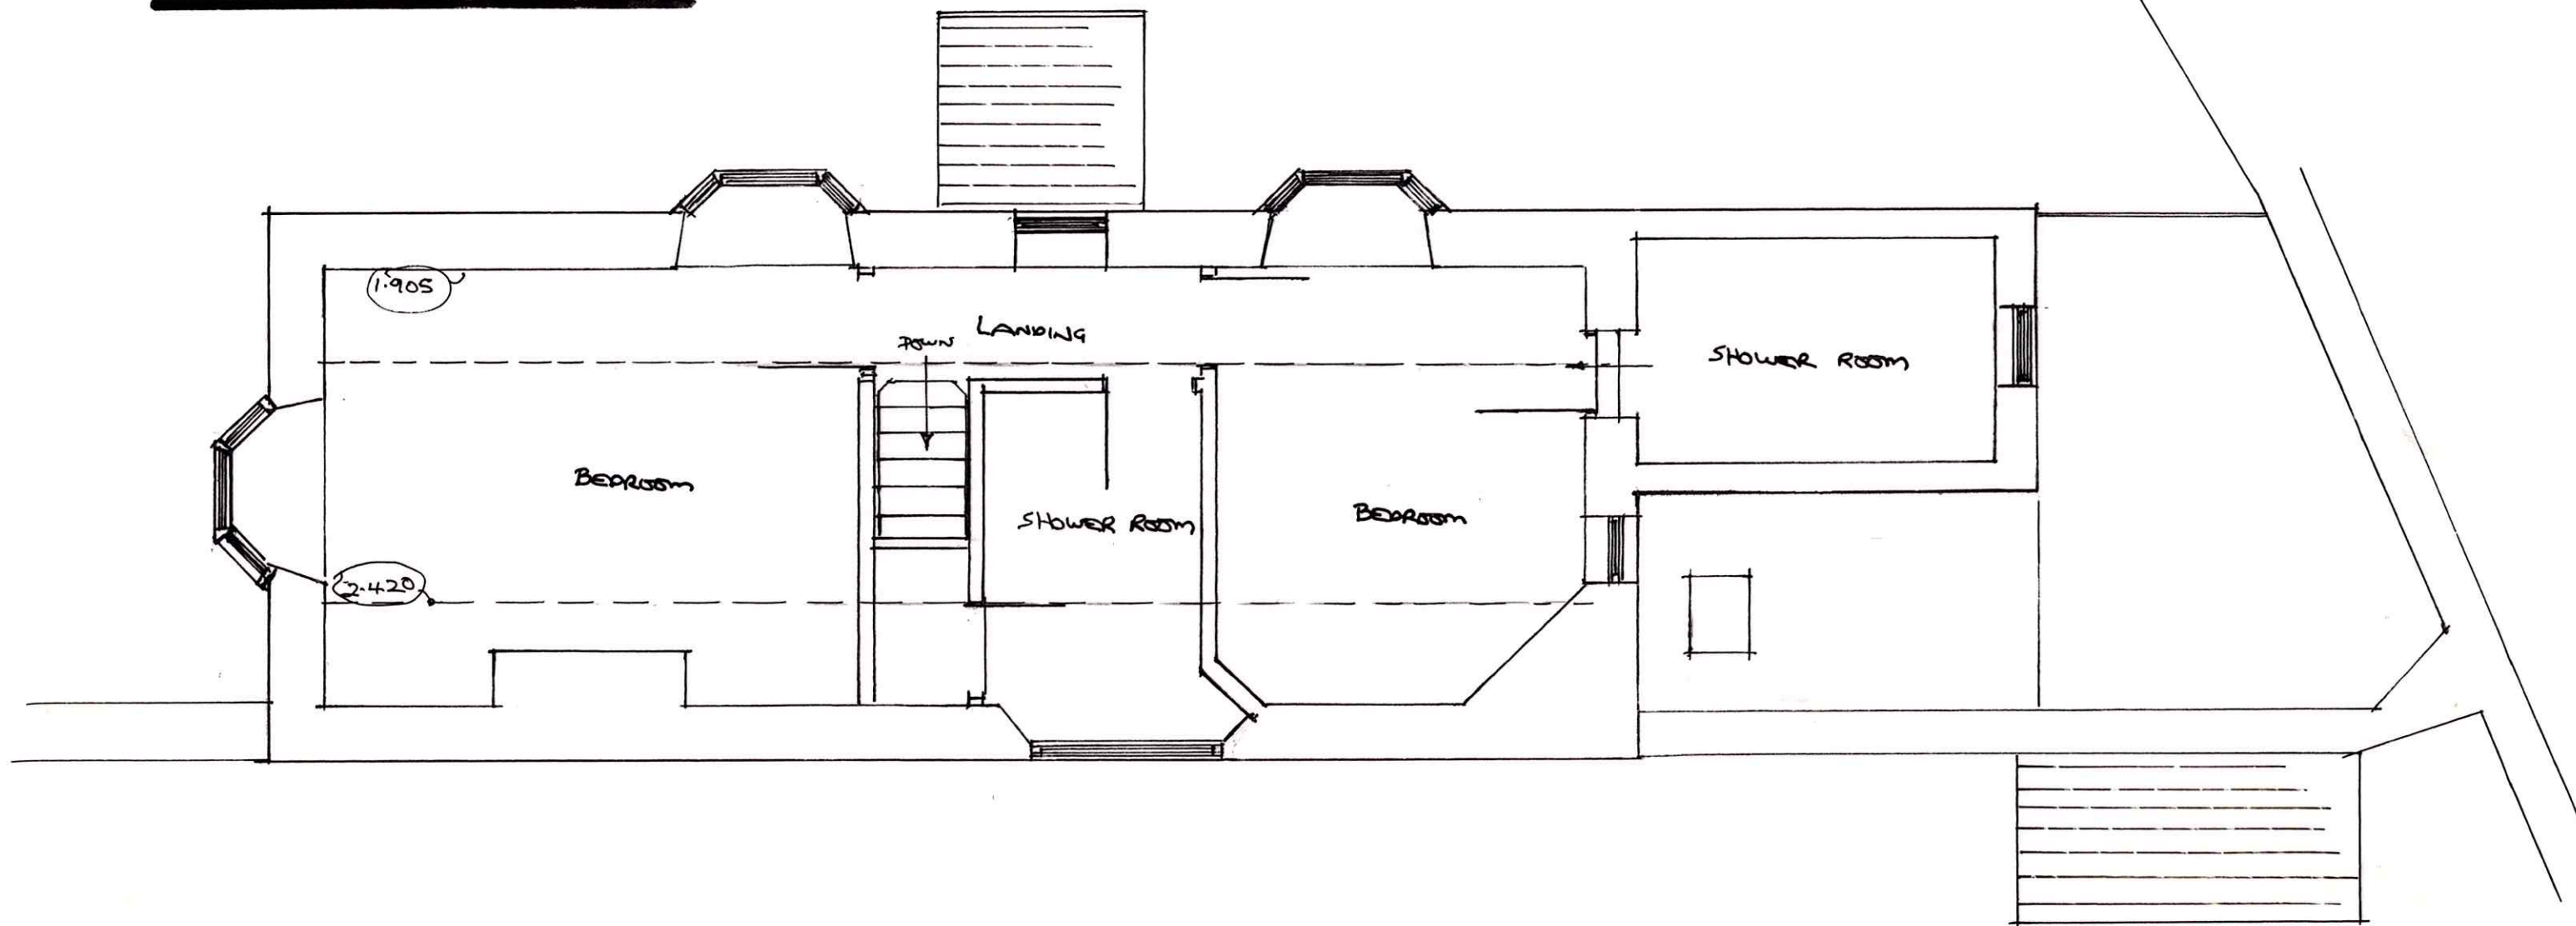

PROPOSED ALTERATIONS AND EXTENSION AT
'CHANTRY' LAKE ROAD, HOOE, PLYMOUTH, SOUTH DEVON.

DRAWING NO 59:02:2022

SCALE 1:50 (DO NOT SCALE)