


EXISTING ROOF PLAN 1:50

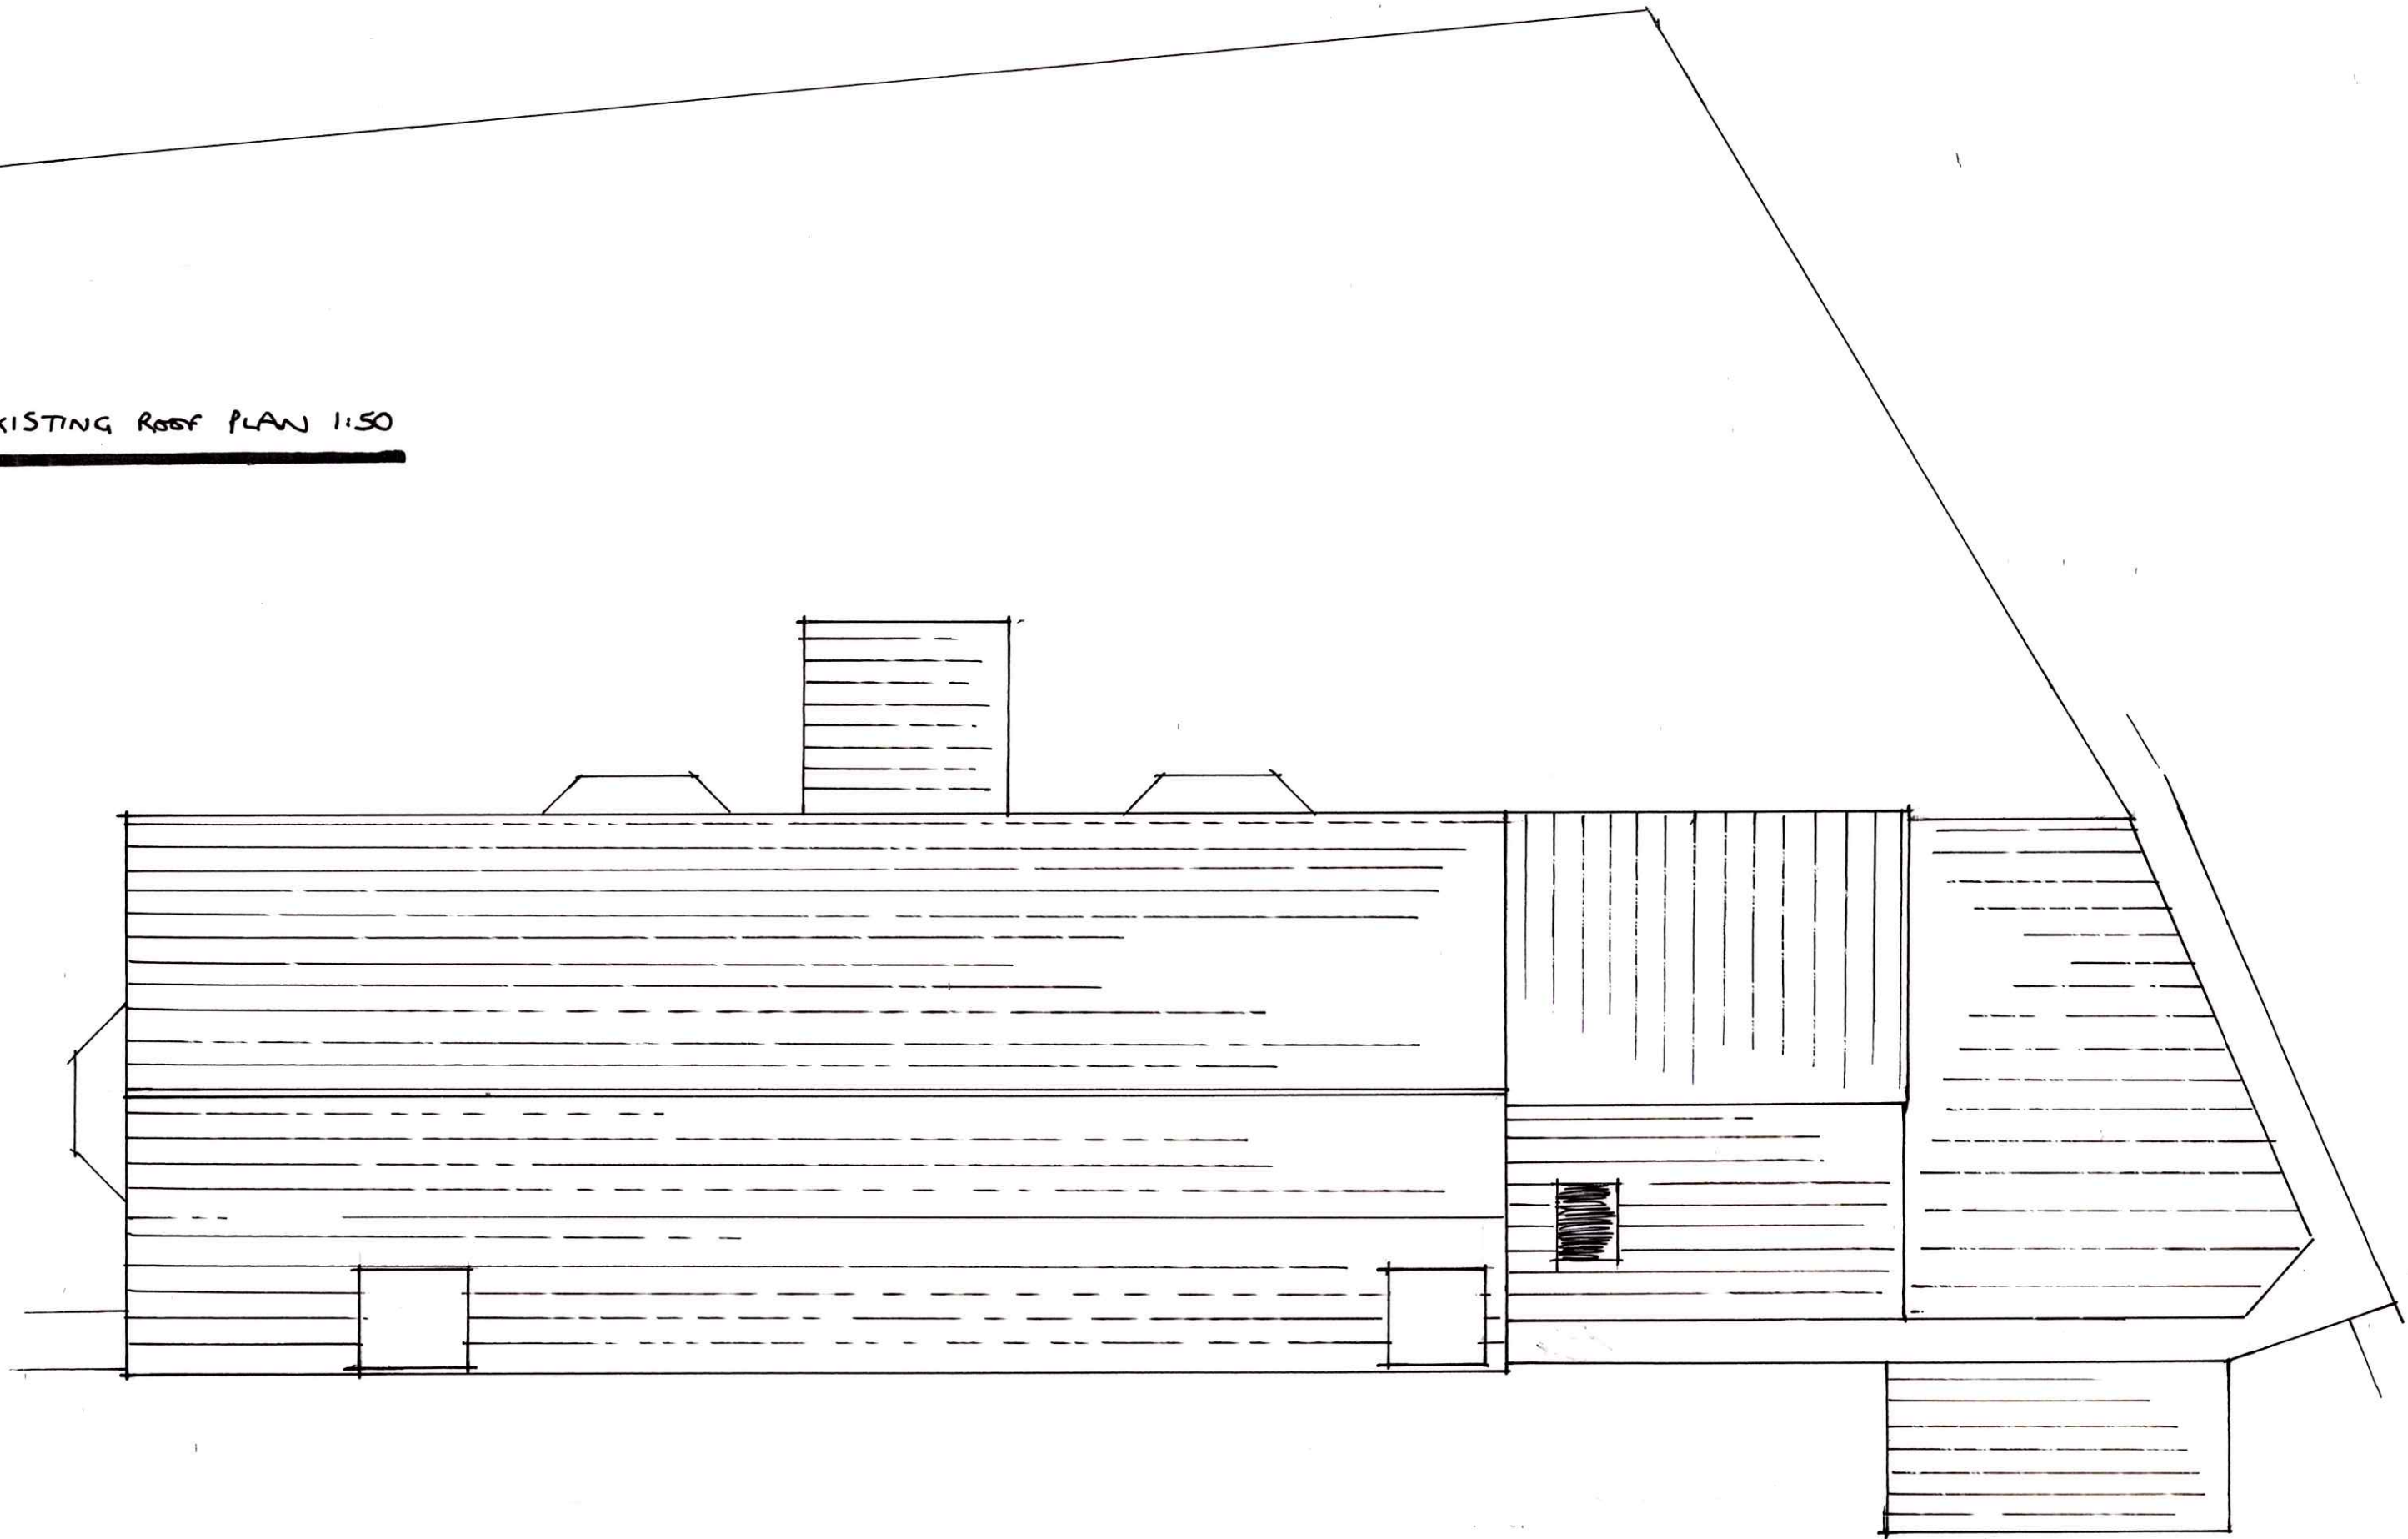

PROPOSED ALTERATIONS AND EXTENSION AT

'CHANTRY', LAKE ROAD, HOVE, PLYMOUTH, SOUTH DEVON.

DRAWING NO. 59:07:2022

SCALE 1:50 (DO NOT SCALE)