


NOTE:
 1) © This drawing is the property of Crayon Architects and should not be copied, reproduced or used for the purpose other than which it has been prepared.
 2) All dimensions to be checked on site.
 3) Any discrepancies found in the plans, dimensions, existing conditions or any apparent error to be pointed out to the architect prior to commencement of work.

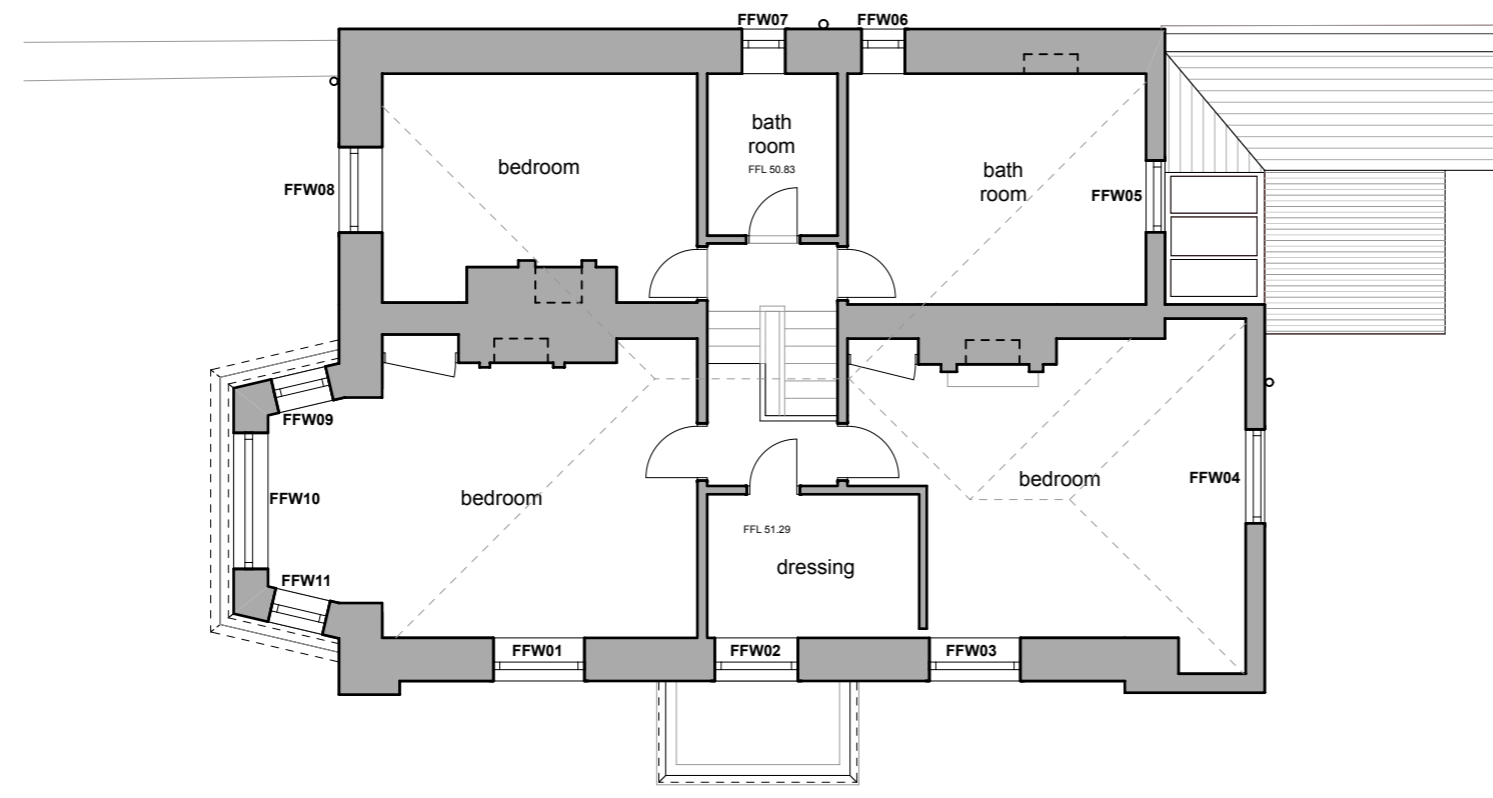

Existing First Floor Plan @ 1:100

Rev Amendments Date Drawn By



Office 12, 25 The Crescent, Plymouth, PL1 3AD
 01752 242073 www.crayonarchitecture.co.uk

client		
Mr & Mrs Jenkins		
job title		
Replacement Windows		
Woodside Cottage, 1 Woodside, Plymouth, PL4 8QE		
drawing name		
Existing First Floor Plan		
drawing status		
LISTED BUILDING APPLICATION		
drawn by	checked by	date
DA	AA	Oct '23
drawing number		scale
2309_LB04		1:100@A3

