


Existing Shop front 1:30




Existing Photos

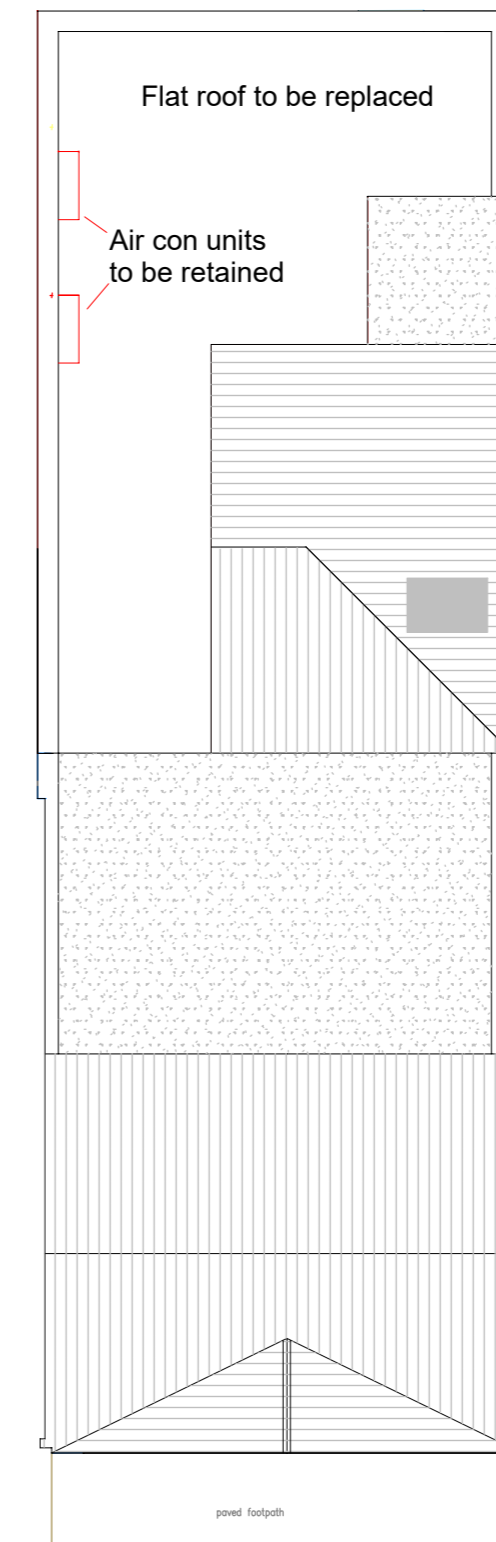

Existing Roof Plan




Existing Site plan 1:500

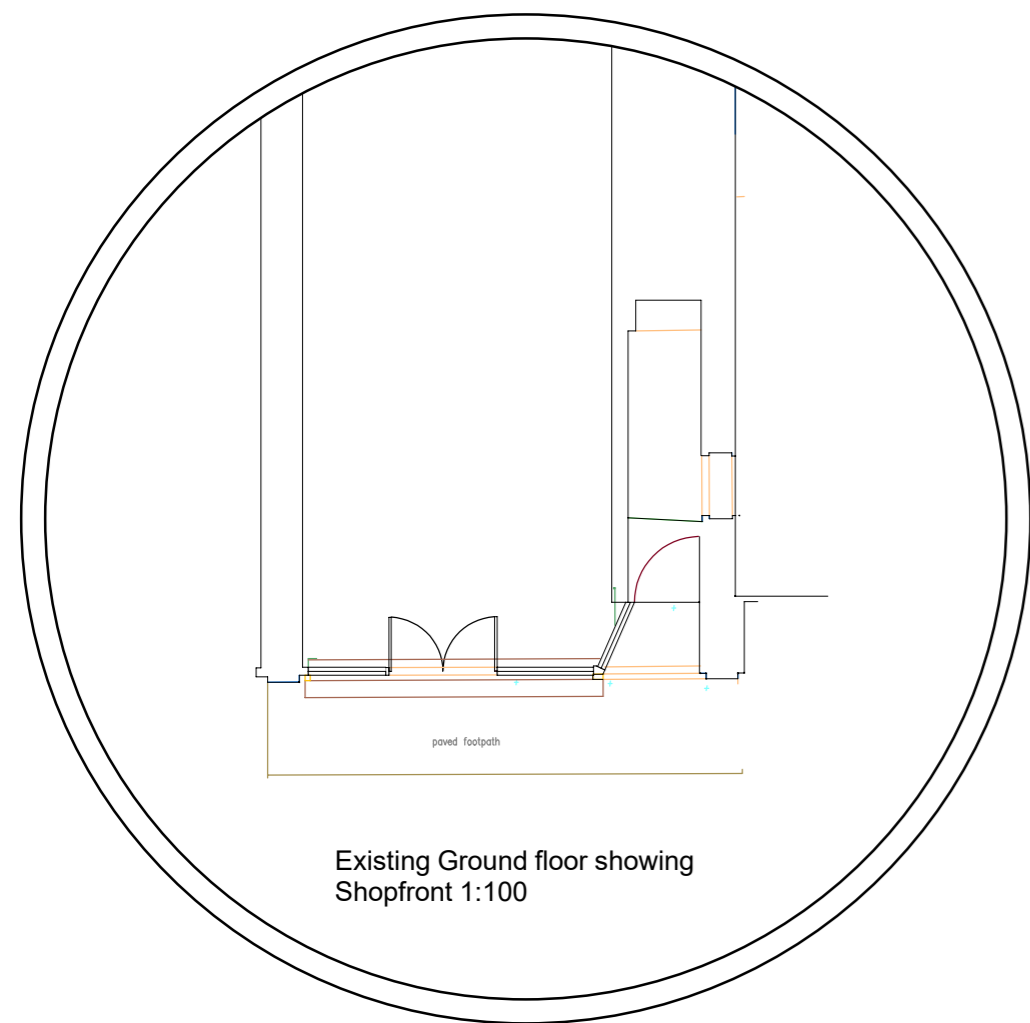


Existing Ground floor showing Shopfront 1:100




Existing Rear Elevation

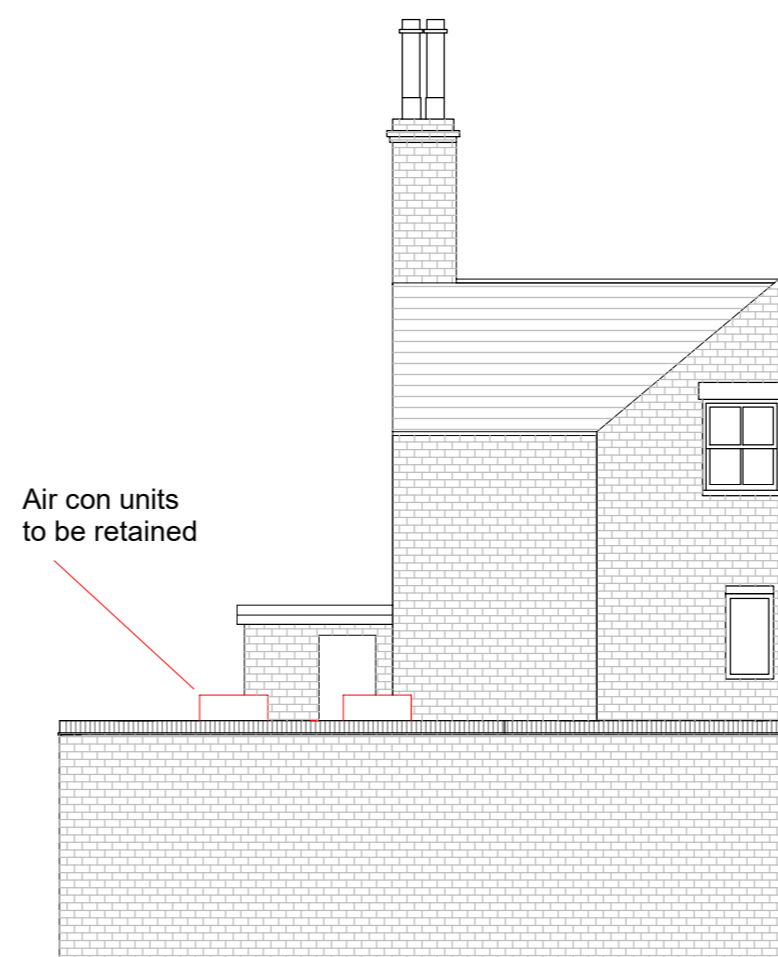

Existing Flank Elevation

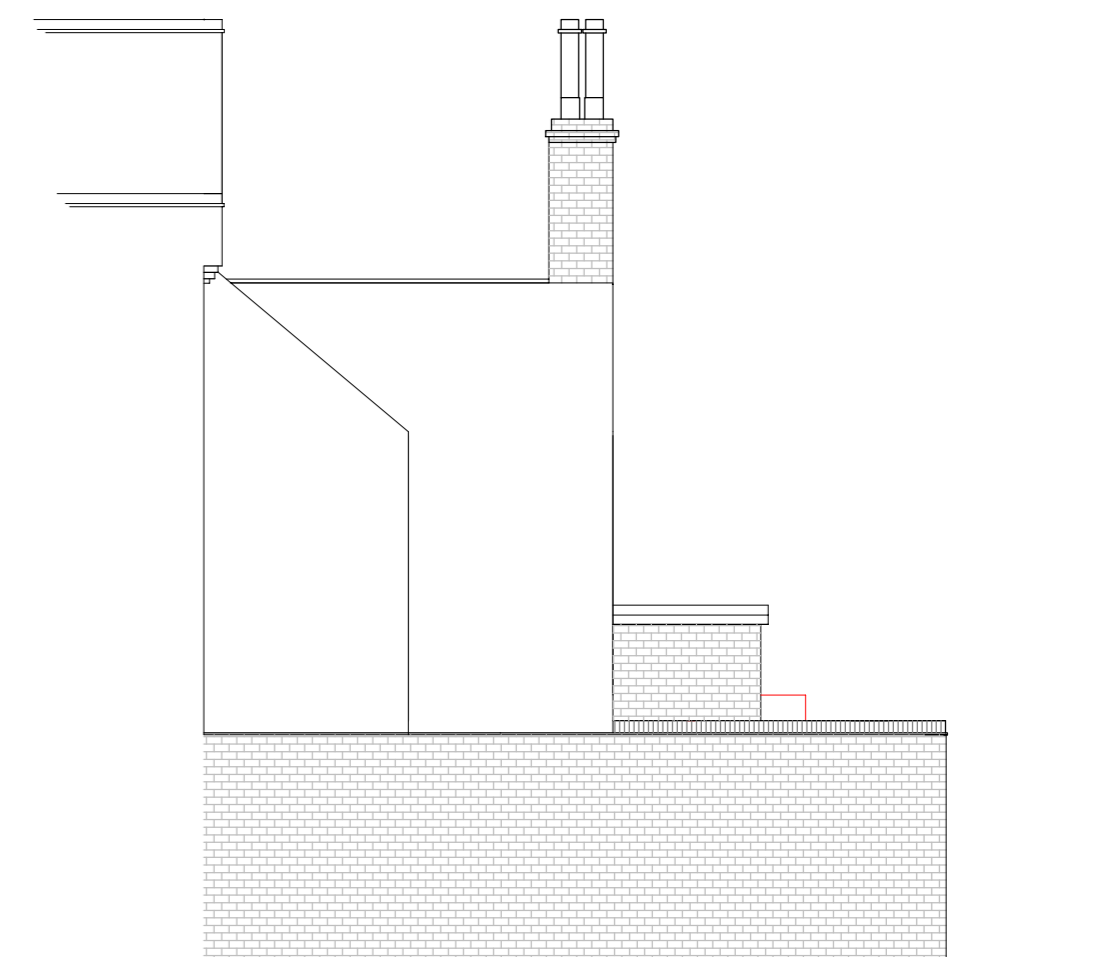

Existing Flank Elevation

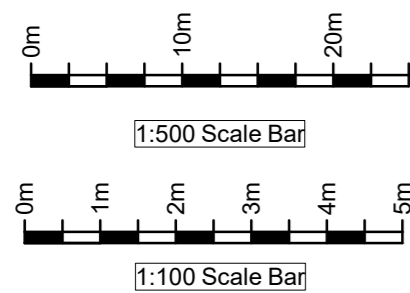

Notes

The contractor is responsible for checking all dimensions on site before work is carried out.

All Materials will match the Existing

drawing title

Existing plans

site 35 St Johns Wood High Street,
London NW8 7NJ

scale 1:30, 1:100 & 1:500 @ A2
date September 23

drawing no. ST JW - 01
revision