



Proposed Shop front 1:30




All timber to be painted wood in Pantone 6C Black




Proposed Streetscene

Flat roof to be replaced
Like for like

Air con units
to remain

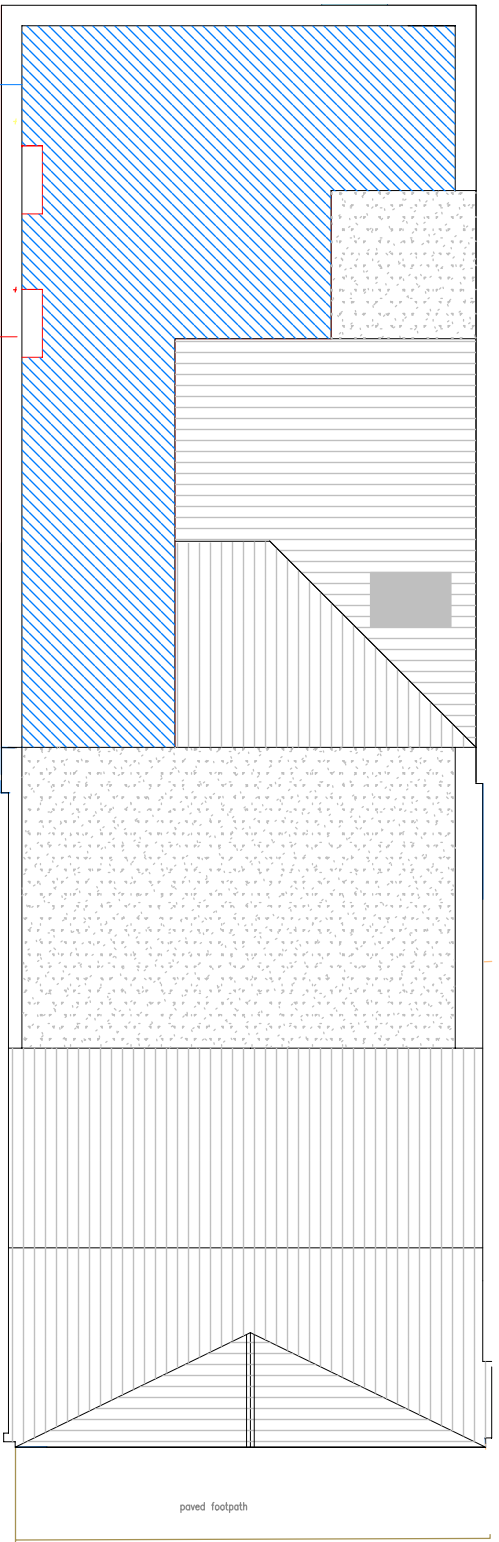


Proposed Roof Plan

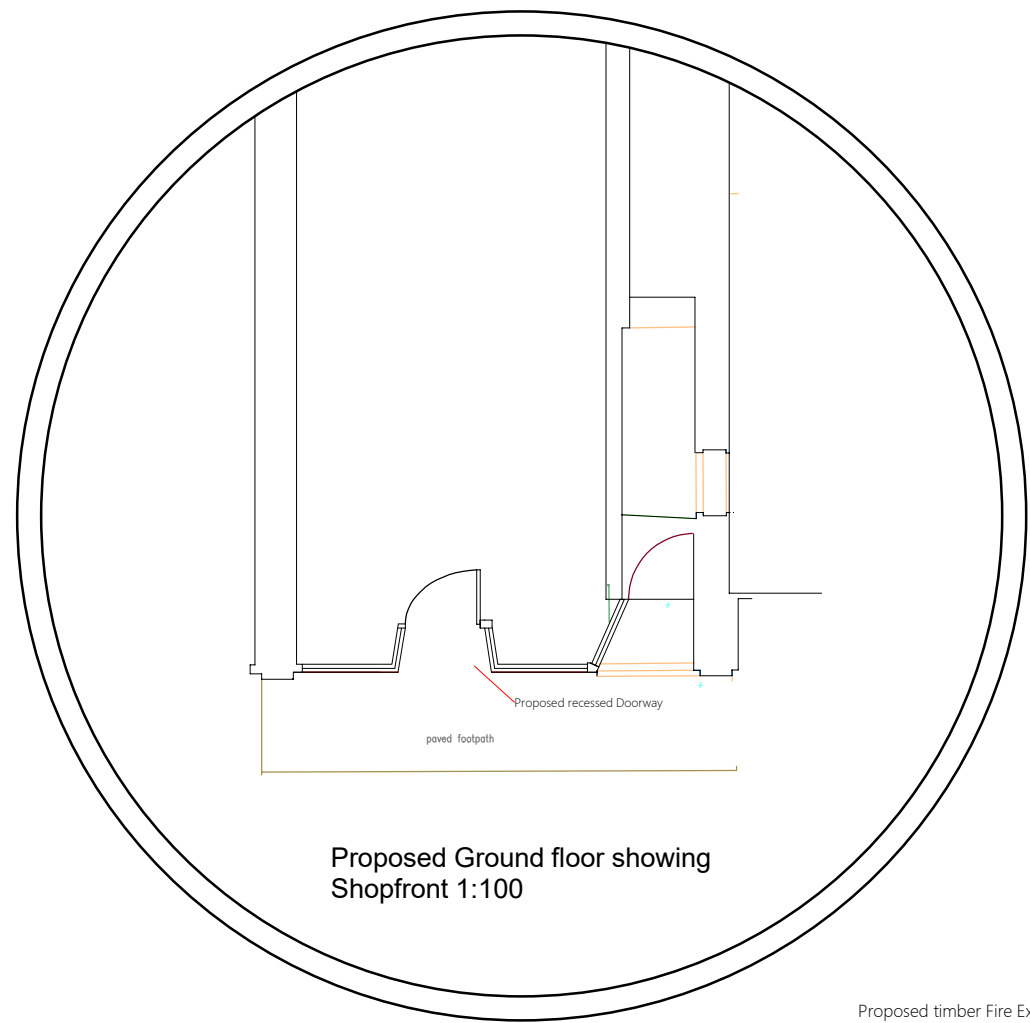

Proposed Ground floor showing
Shopfront 1:100




Proposed timber Fire Exit door

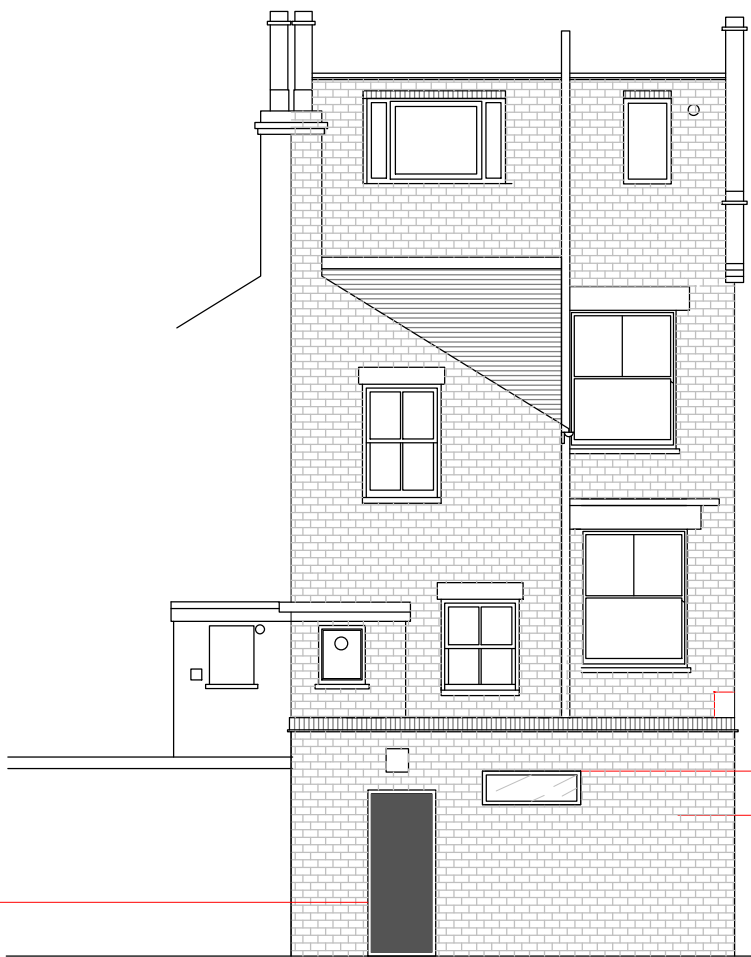


Proposed Rear Elevation


Air con units to remain

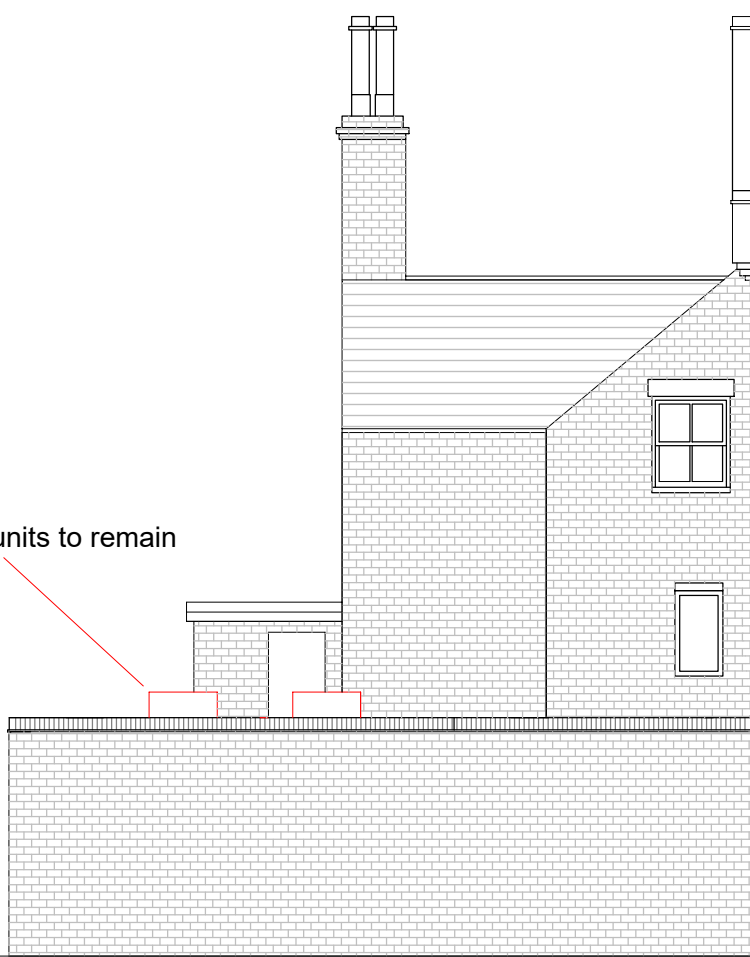

Proposed Flank Elevation

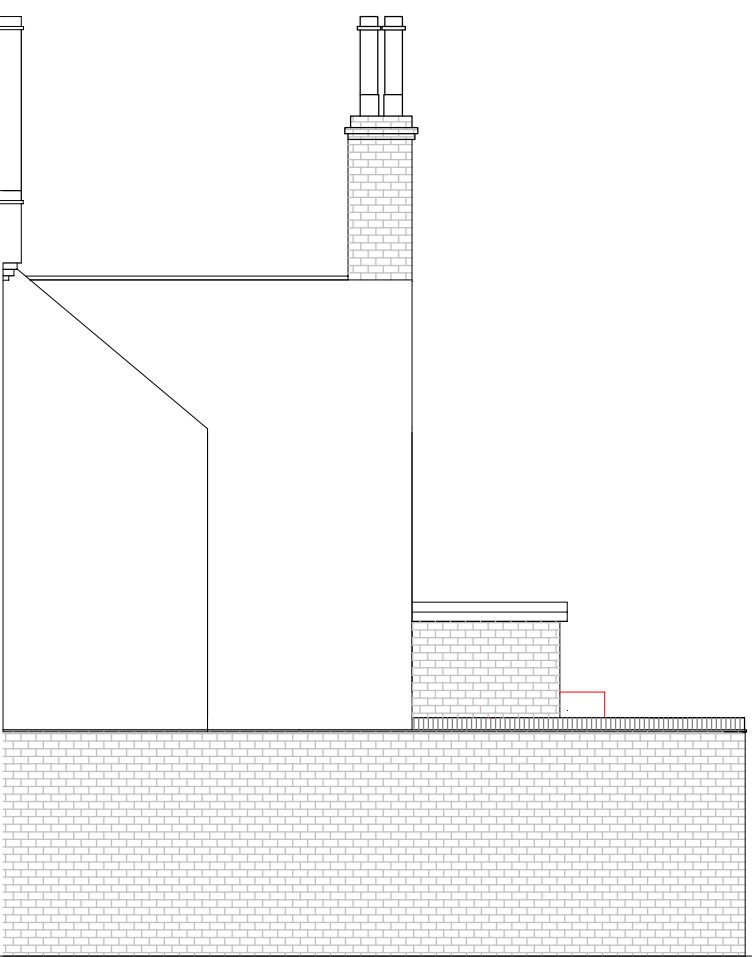

Proposed Flank Elevation

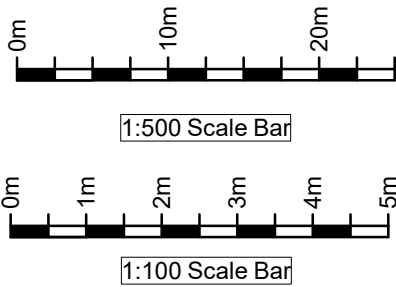

Notes

The contractor is responsible for checking all dimensions on site before work is carried out.

All Materials will match the Existing

drawing title

Proposed plans

site 35 St Johns Wood High Street,
London NW8 7NJ

scale 1:30, 1:100 & 1:500 @ A2

date September 23

drawing no. ST JW - 02

revision