


NOTES:  
 The project to which this drawing applies requires Planning and Building Regulations Approvals prior to commencement of any works on site. Works carried out without prior Approvals are at the clients own risk. All dimensions and angles must be checked on site and not scaled from this drawing. The project to which this drawing applies should, if applicable, be undertaken in full compliance with the C.D.M. Regulations 2015, under the control of a client appointed planning supervisor.

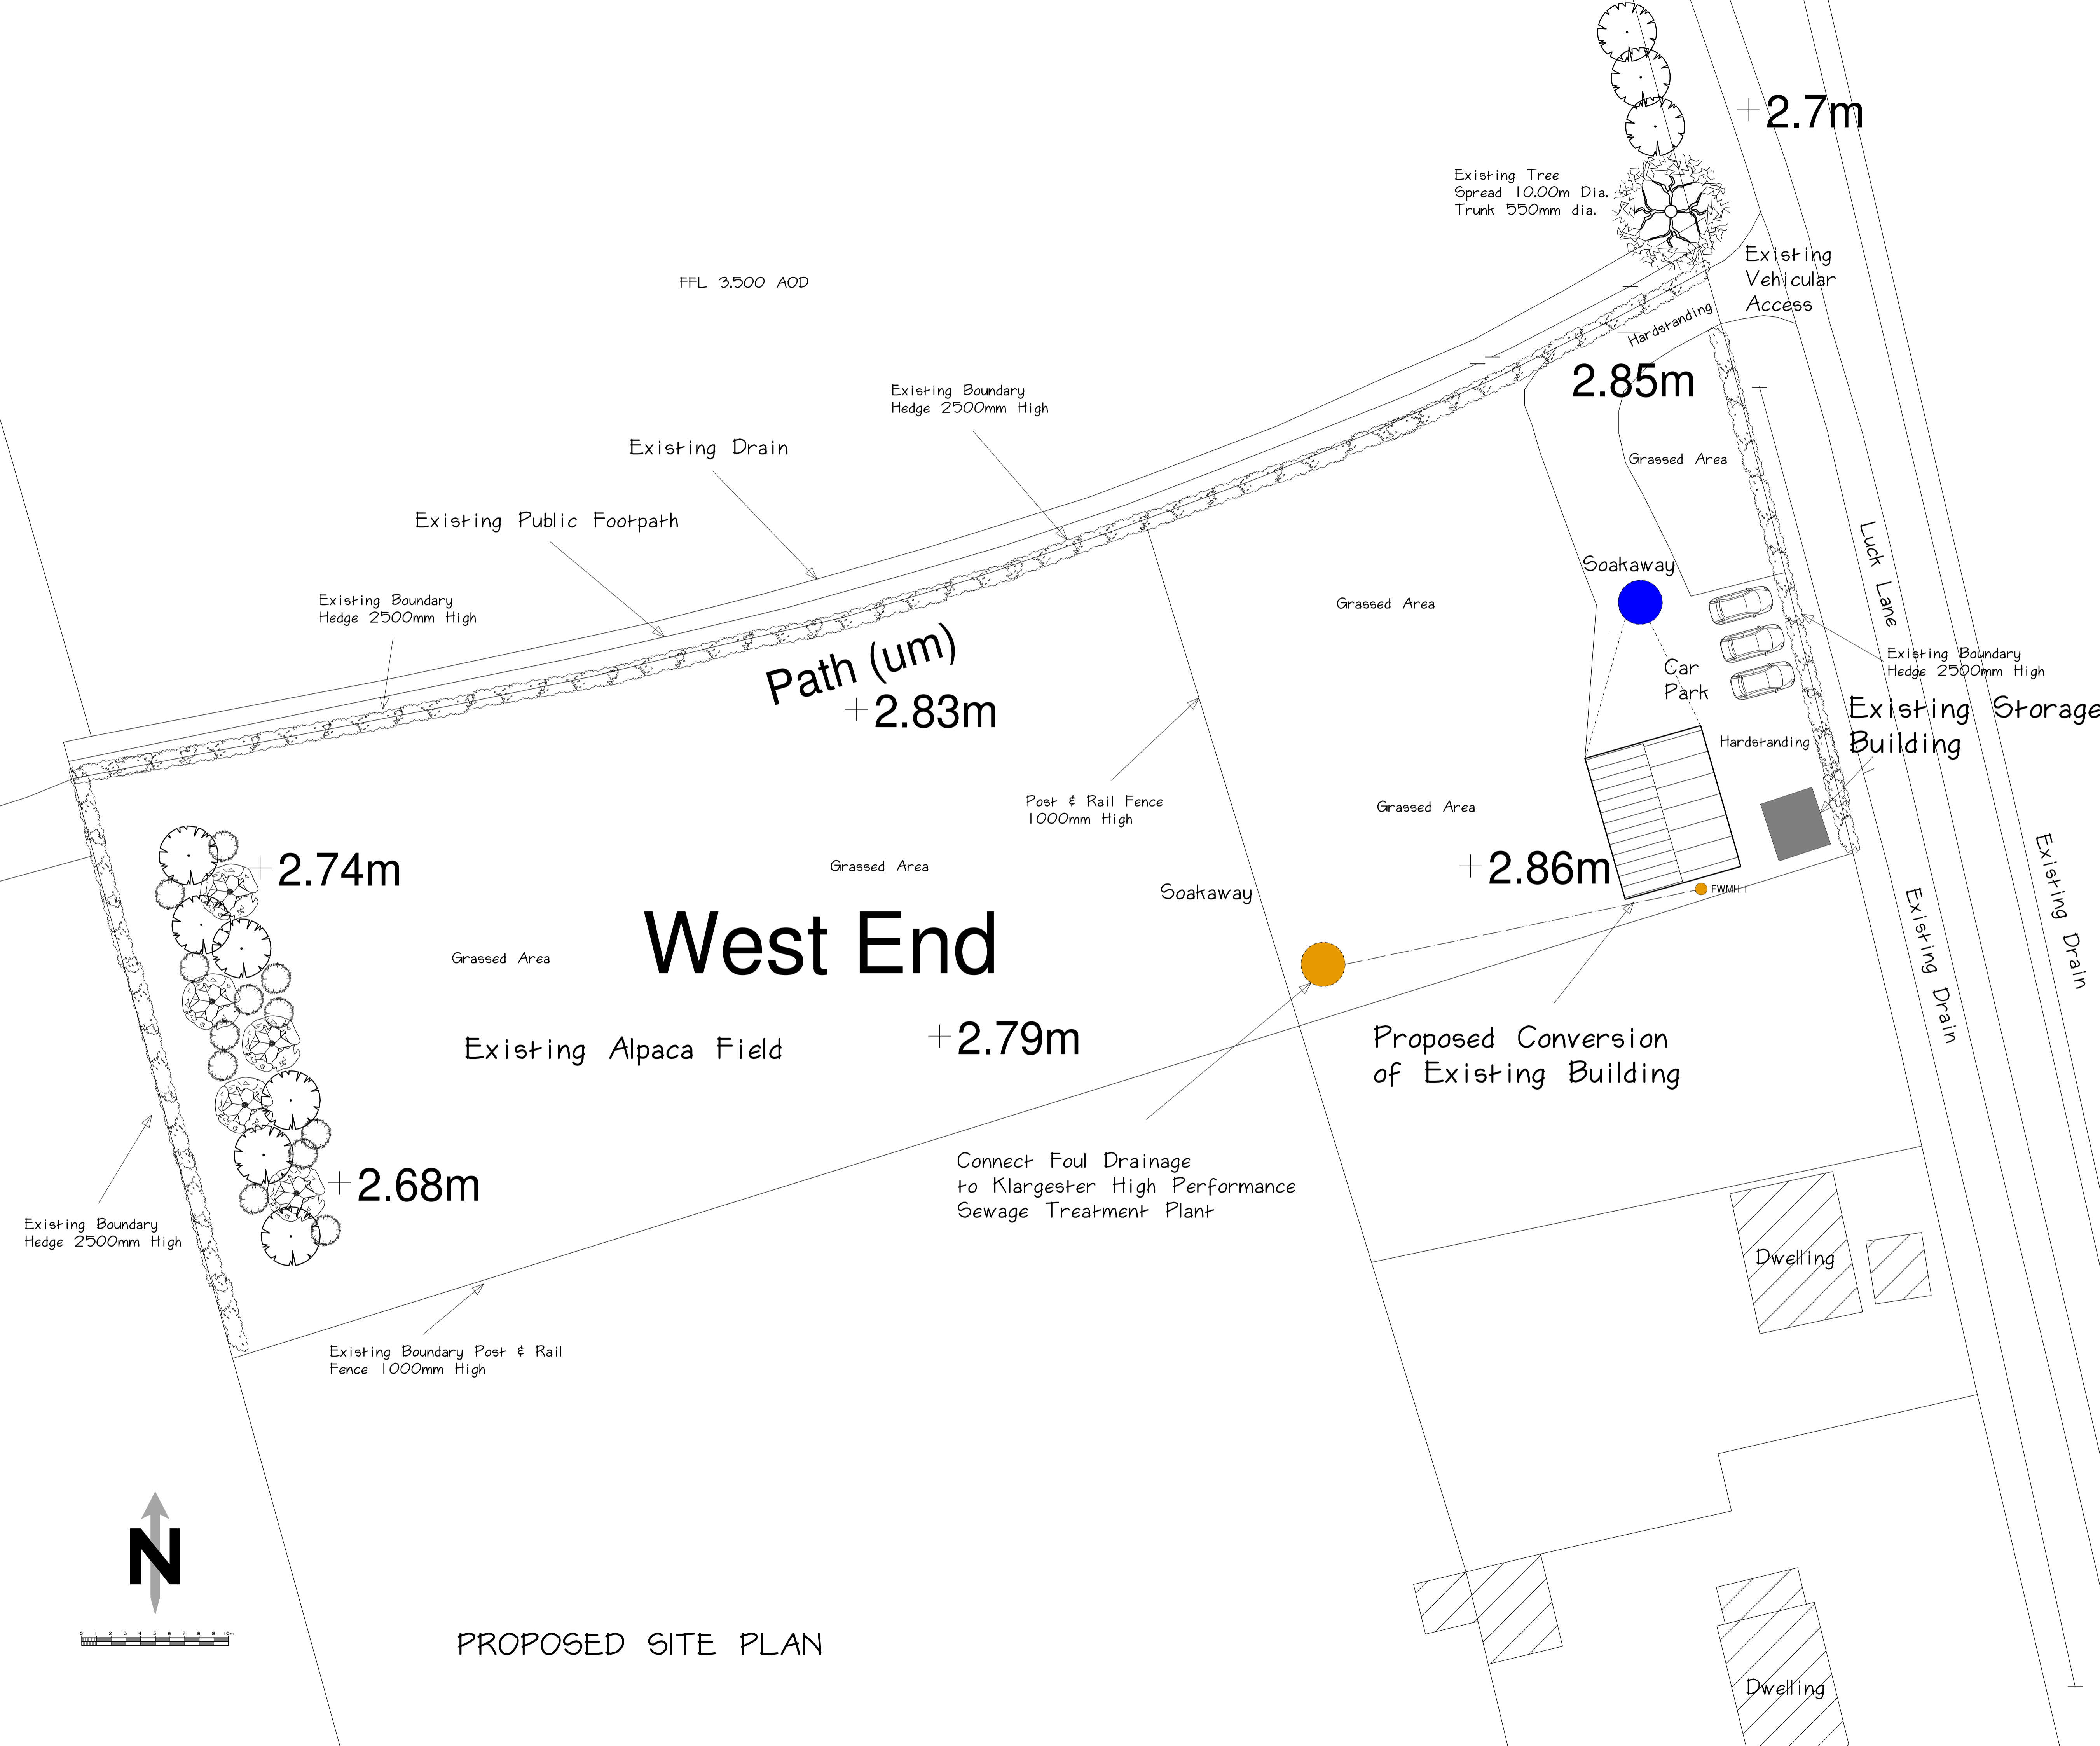

# West End

Existing Alpaca Field

Proposed Conversion of Existing Building

Connect Foul Drainage to Klargester High Performance Sewage Treatment Plant

PROPOSED SITE PLAN

Client  
**Mr M Fortnum**

Job Title  
 Proposed Dwelling  
 West Of Luck Lane  
 Staites Road  
 Preston  
 HU12 8TE

**WRIGHT DESIGN**  
 18, WESTWICK, SHERIFF HIGHWAY, HEDON, HULL, HU12 8HQ  
 Tel: 01482 897078 Mobile: 07419997167  
 Email: d.wright@wrightdesignhull.co.uk

Date	1/7/23	Dwg. No.	<b>4106/P4</b>
Drawn	DGW		
Scale	1:200 @ A1		