




The Contractor is to check all dimensions on site and report any discrepancies to the Contract Administrator. This drawing is to be read in conjunction with all other standard documentation.

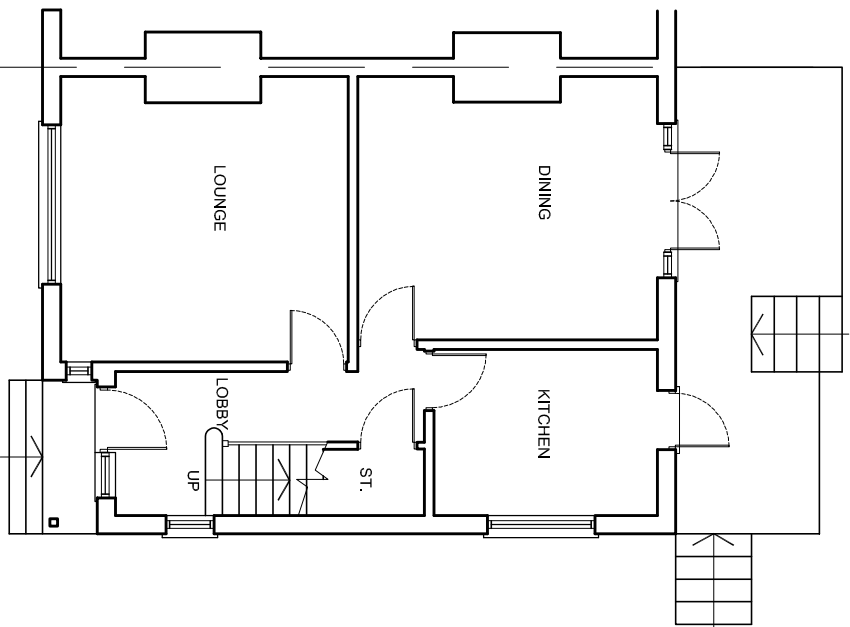


EXISTING GROUND FLOOR PLAN

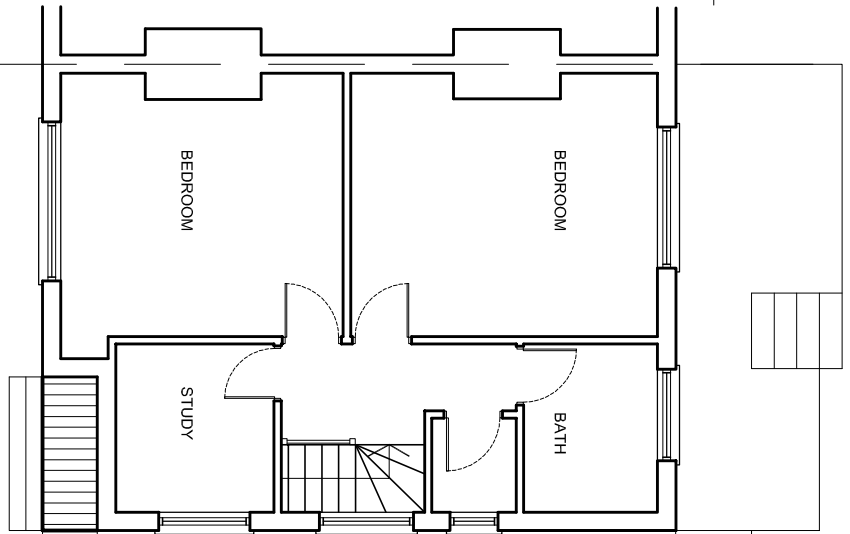


EXISTING FIRST FLOOR PLAN

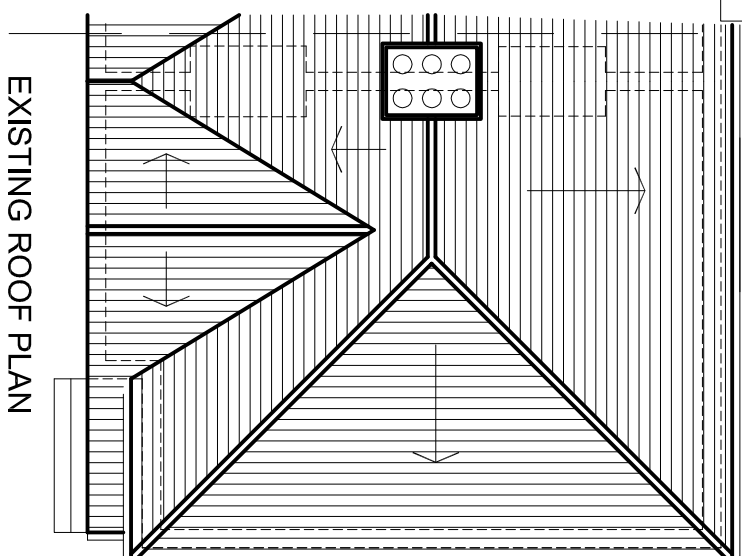


EXISTING ROOF PLAN

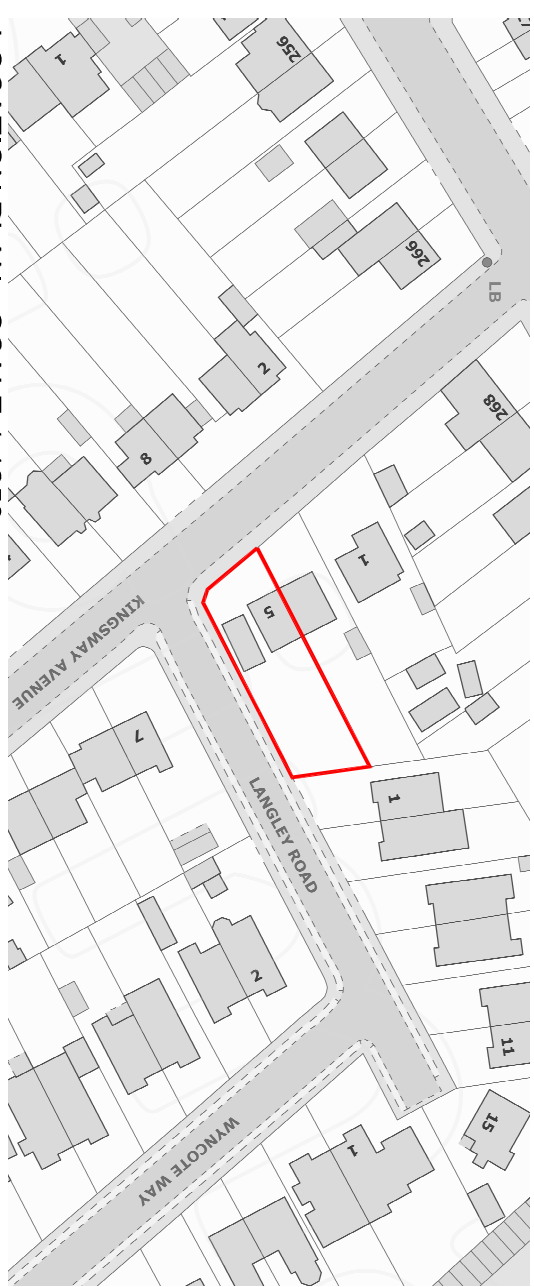


LOCATION PLAN - SCALE 1:1250

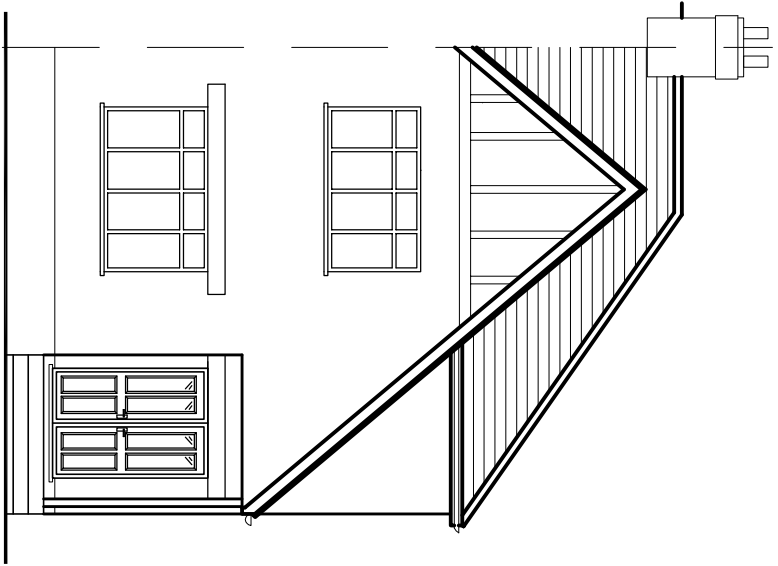


EXISTING FRONT ELEVATION

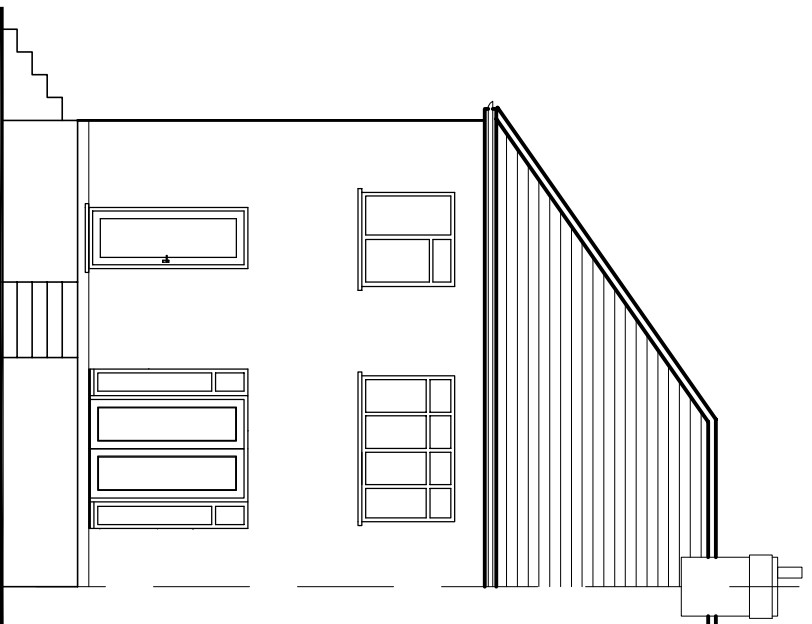

EXISTING REAR ELEVATION

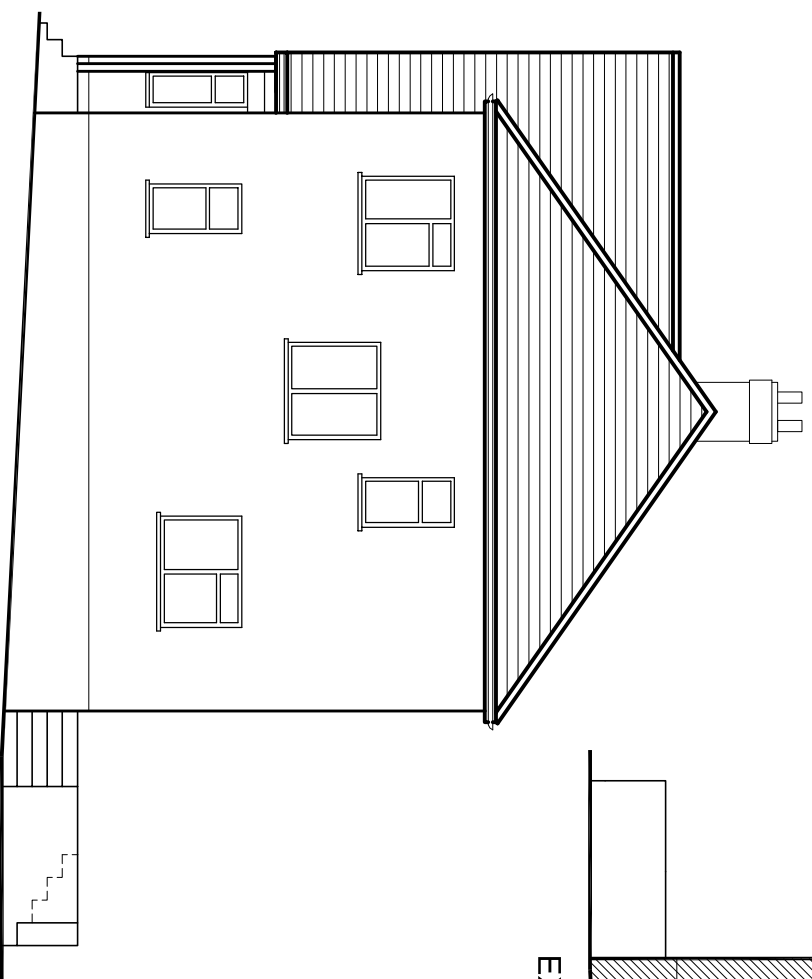

EXISTING SIDE ELEVATION

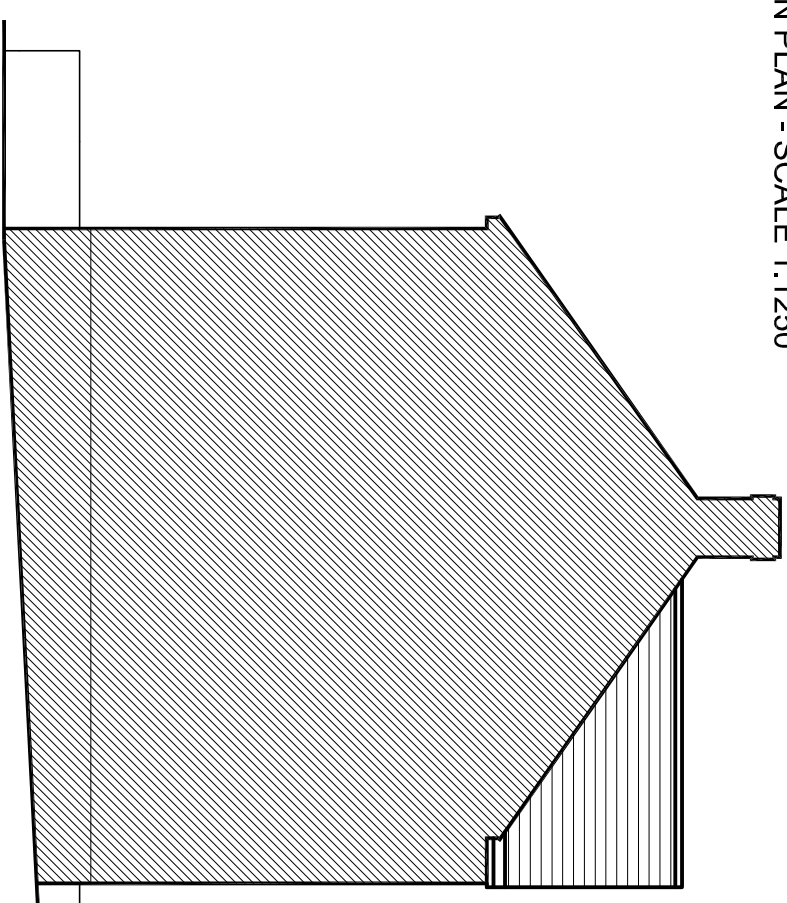

EXISTING SIDE ELEVATION



93 Colmandene Crescent,
Orpington, Kent BR5 2RA
020 3004 9238
07931 931 035
s.nagpal@dapconsultants.co.uk
www.dapconsultants.co.uk

project : 5 Kingsway Avenue
Croydon

drawing title :
Existing Floor Plans and Elevations

rev.	description	date	chkd.

drawn: APN	chkd: SS	date: 21.09.2023
status: Planning	scale: 1:100@A3	
proj no: 2468	drg no: 01	rev no: