
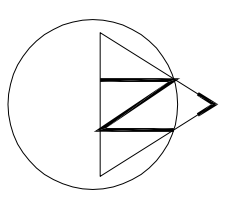
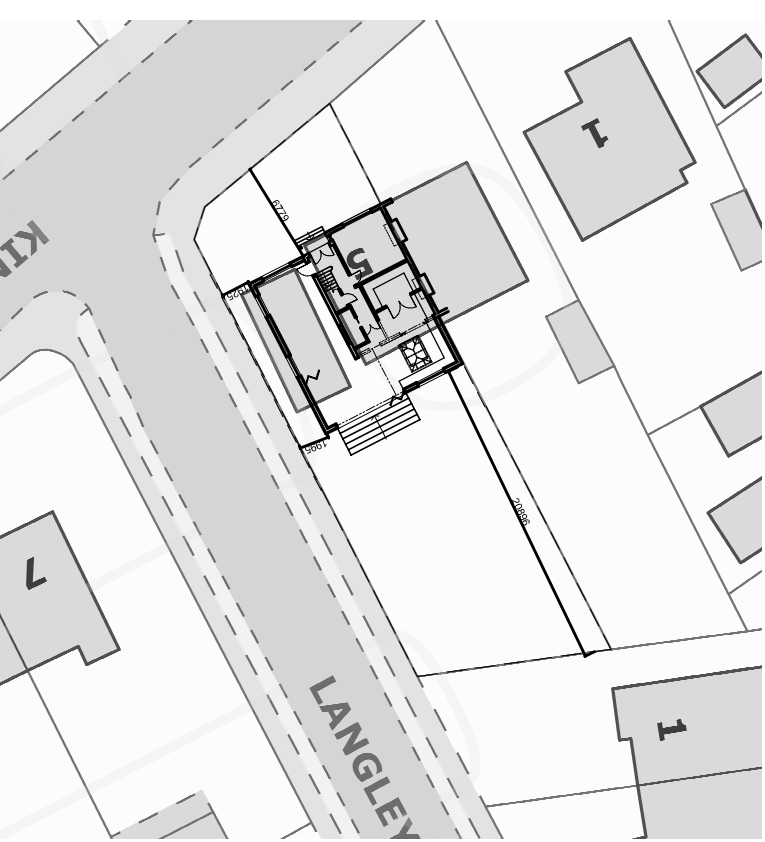
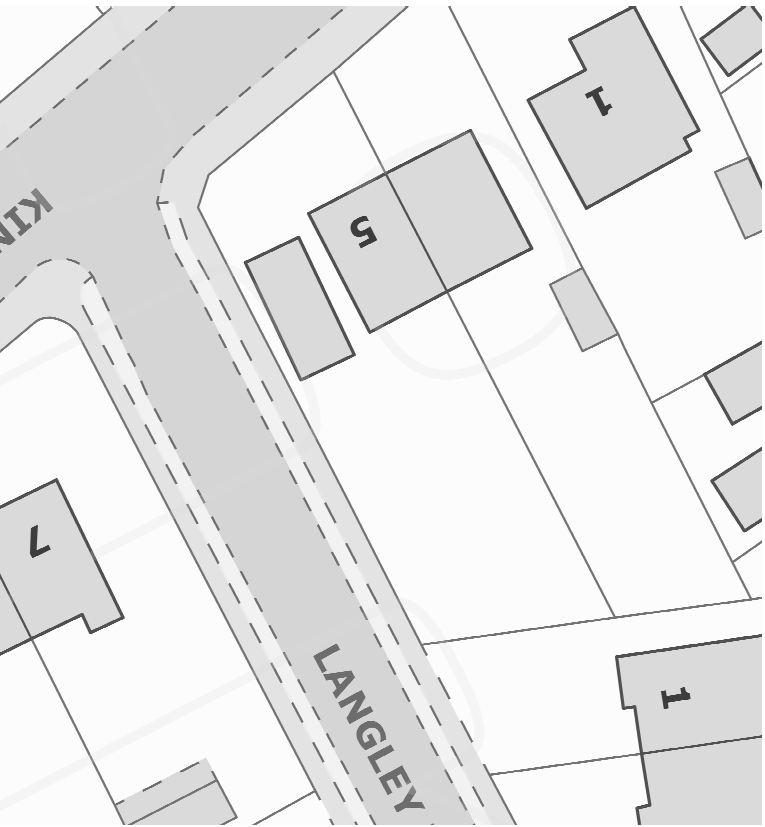
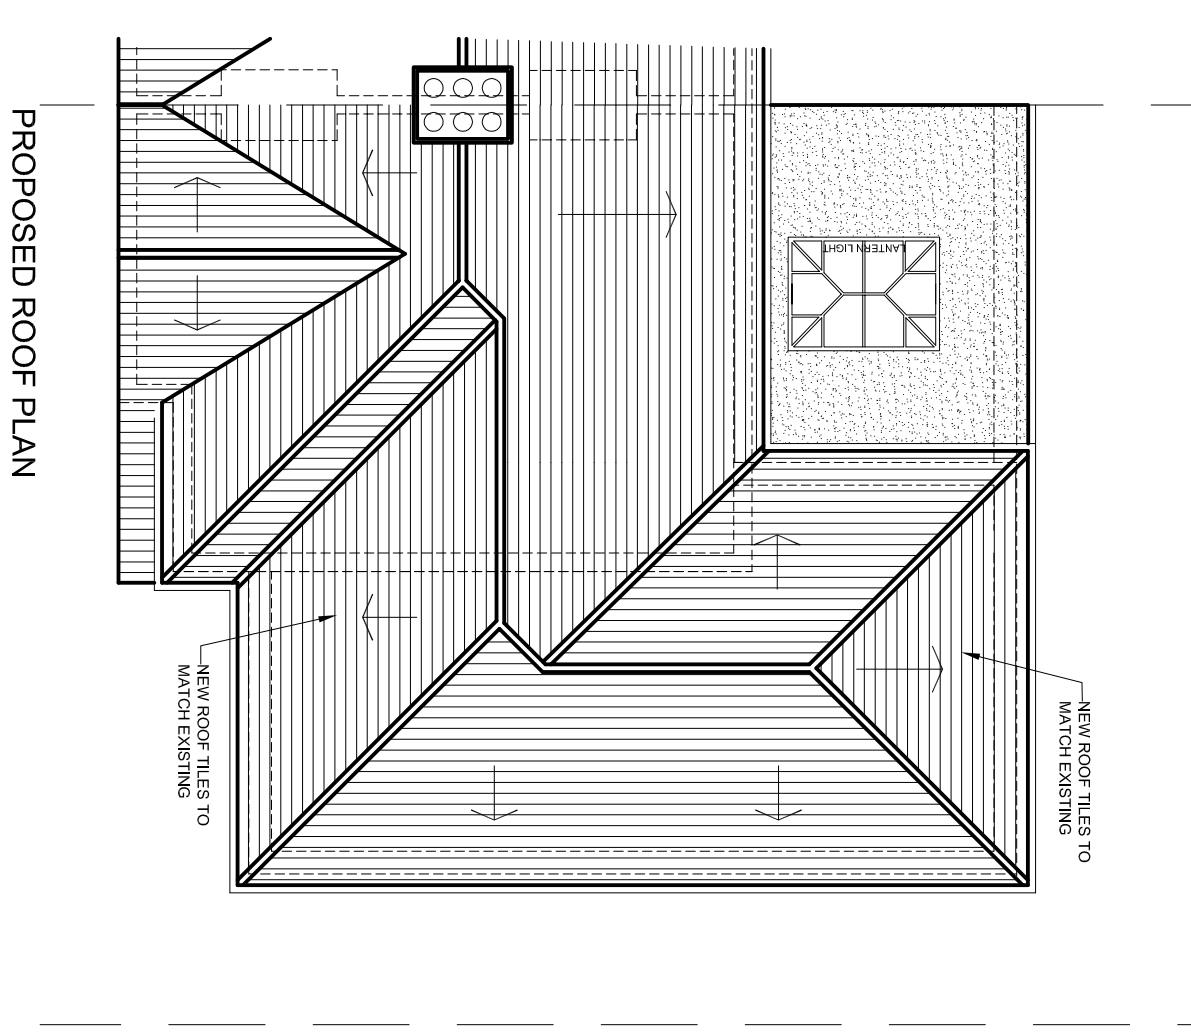
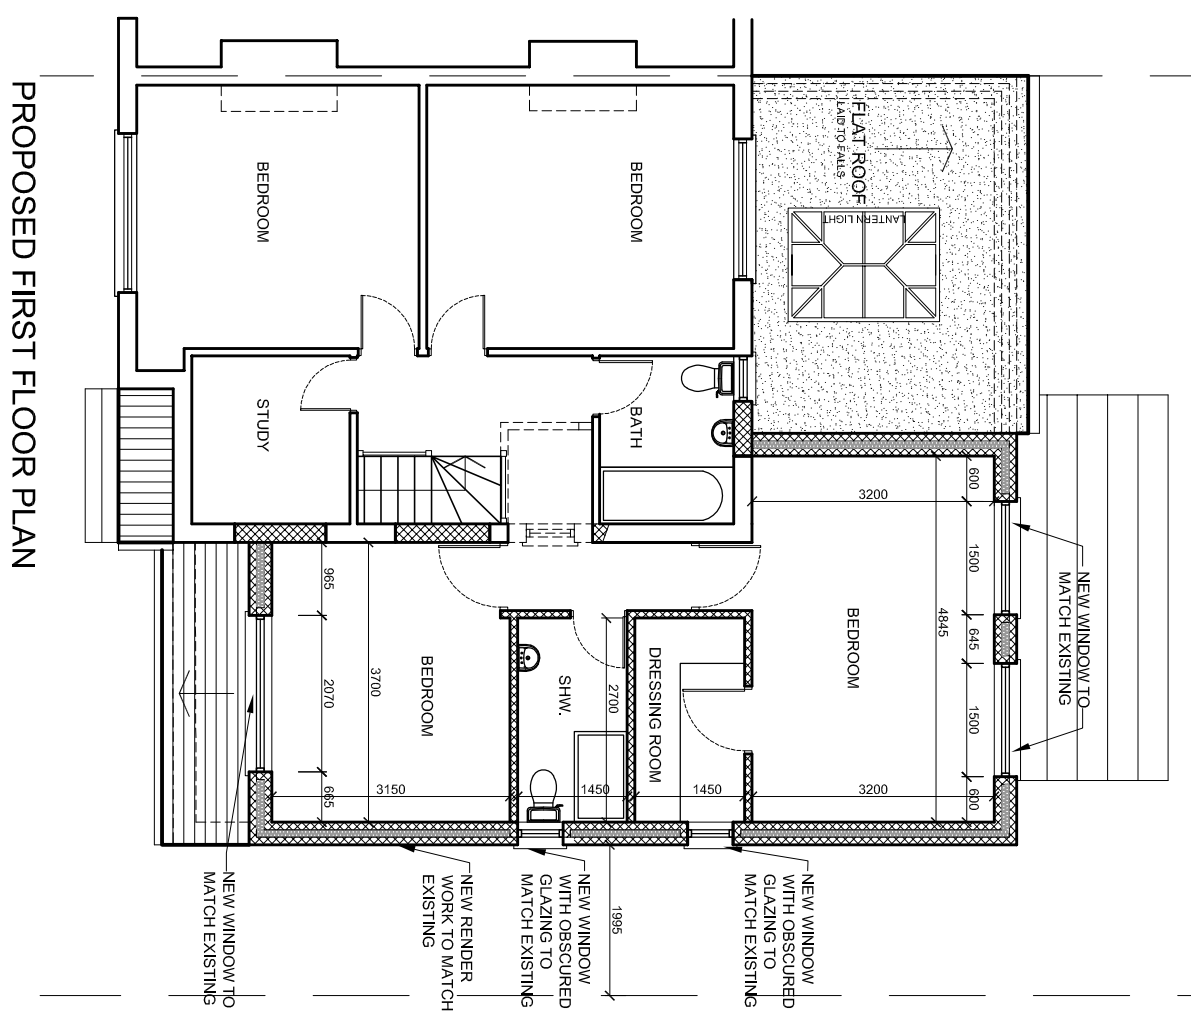


The Contractor is to check all dimensions on site and report any discrepancies to the Contract Administrator. This drawing is to be read in conjunction with all other standard documentation.

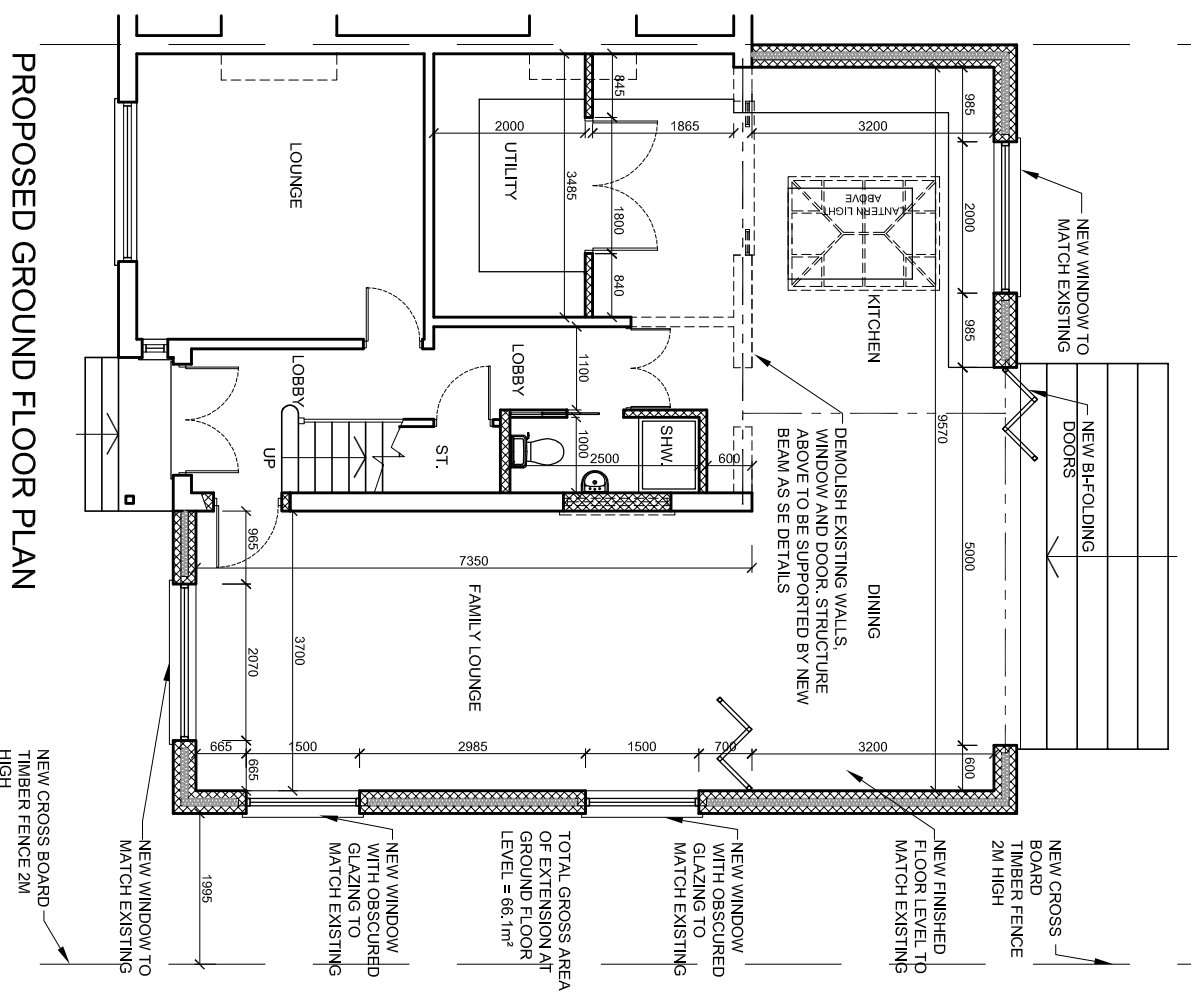

rev.	description	date	chkd.

93 Colmandene Crescent,
 Orpington, Kent BR5 2RA
 020 3004 9238
 07931 931 035
 s.nagpal@dapconsultants.co.uk
 www.dapconsultants.co.uk

Design And Plan CONSULTANTS
 project : 5 Kingsway Avenue
 Croydon

drawing title : **Proposed Floor Plans**

drawn: APN	chkd : SS	date: 21.09.2023
status: Planning	scale: 1:100@A3	
proj no : 2468	drg no: 02	rev no: