


NORTH ELEVATION

WEST ELEVATION

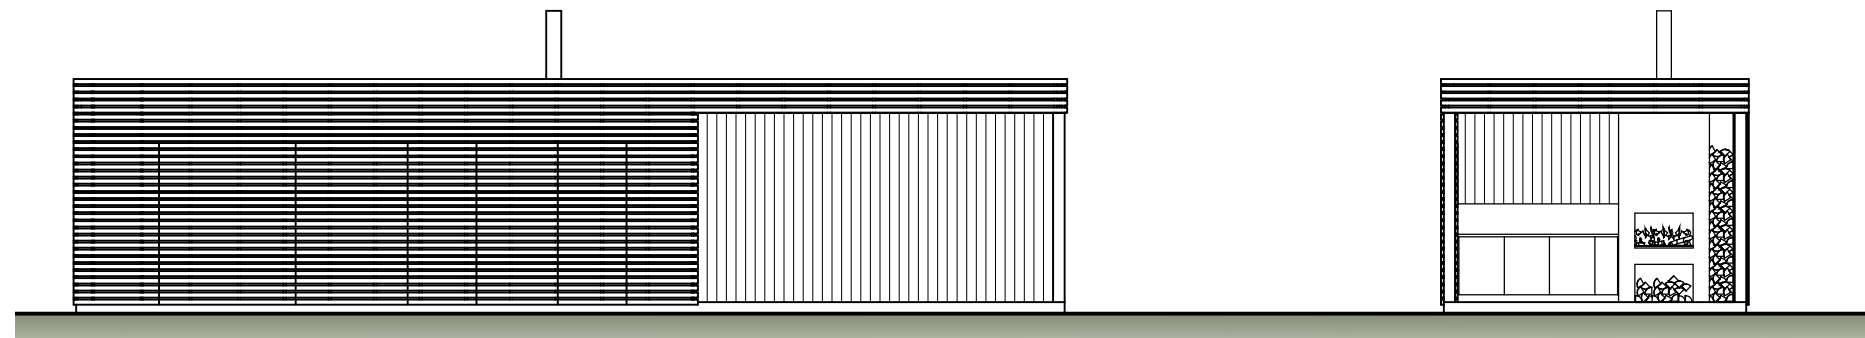




SOUTH ELEVATION

EAST ELEVATION

Materials

Walls :
Doors:

Timber cladding painted dark grey
Hardwood sheeted colour black

 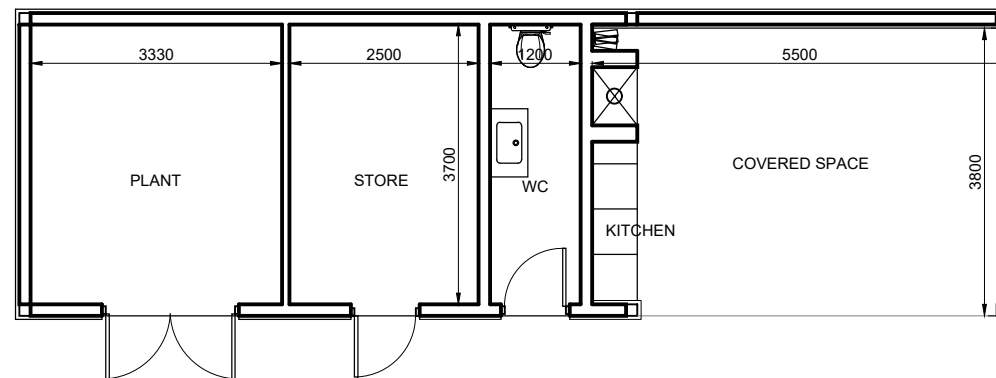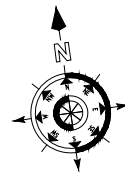

Scale = 1 : 100

Rev	Date	Description	By

des ewing
residential architects

Des Ewing Residential Architects
The Studio 13 Bangor Road Hollywood BT18 0NU
T 028 9022 0500 F 028 9022 0505
E home@desewing.com www.desewing.com

CLIENT
MR & MRS LEE & CLAIRE SCOTT

PROJECT
REPLACEMENT DWELLING
MONTROSE HOUSE,
CORONATION RD.
ASCOT
SL5 9LP

TITLE
PROPOSED GARDEN STORE

Drawn by: CB	Sheet size: A3
Date: 20/09/2023	Scales: 1:100

DRAWING No. 23-18-07

Copyright retained by DES EWING ARCHITECTS