



EAST ELEVATION



NORTH ELEVATION




WEST ELEVATION



SOUTH ELEVATION




SECTION A-A

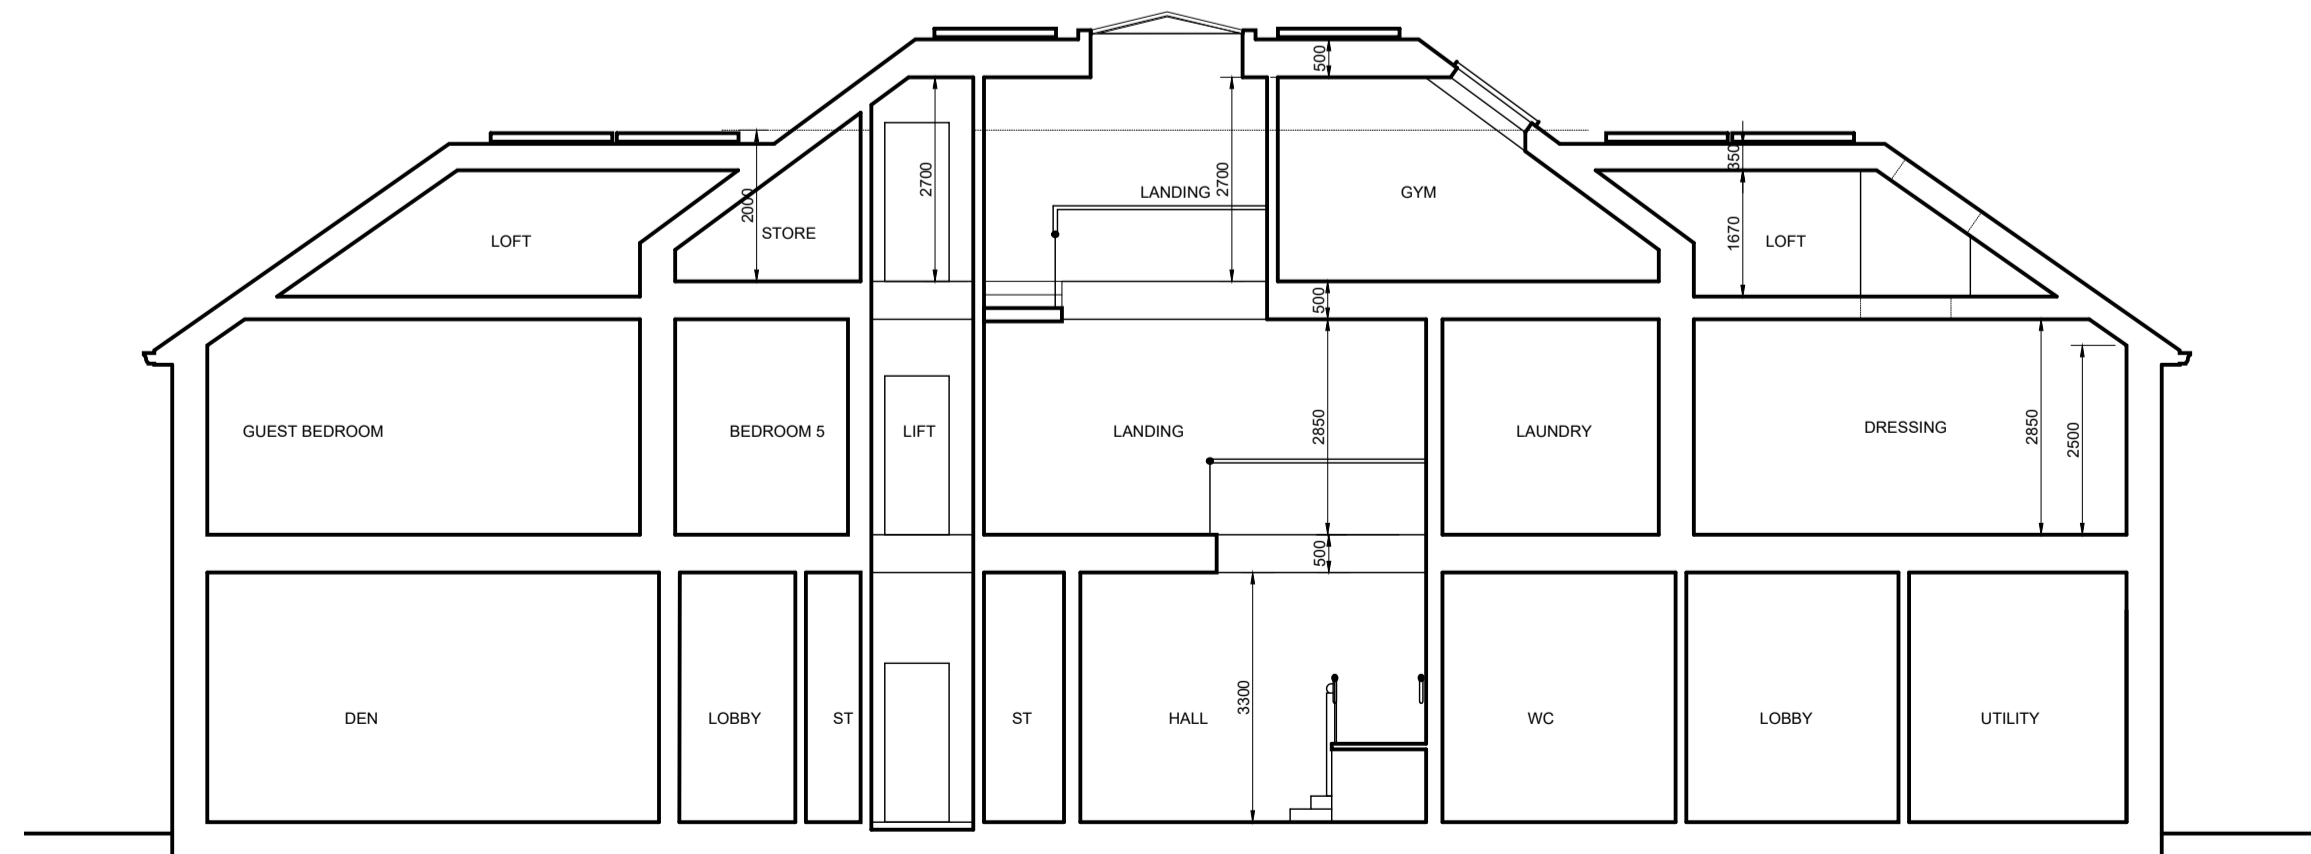

SECTION B-B

Materials

- Roof: Natural grey slate
- Walls : Render painted white
- Windows: Hardwood sliding sash painted black
- French doors: Steel colour black
- Front & garage door: Hardwood painted colour black
- Rain Water Goods: Aluminium ogee colour black

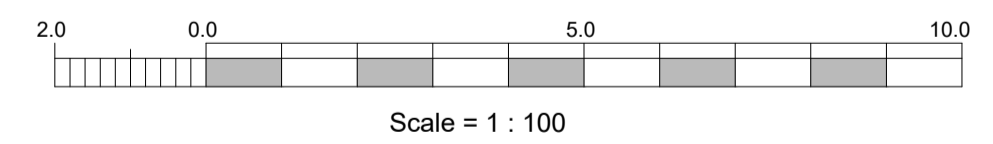

Rev	Date	Description	By

des ewing
residential architects

Des Ewing Residential Architects
The Studio 13 Bangor Road Hollywood BT18 0NU
T 028 9022 0500 F 028 9022 0505
E home@desewing.com www.desewing.com

PROJECT
REPLACEMENT DWELLING
MONTROSE HOUSE,
CORONATION RD.
ASCOT
SL5 9LP

TITLE
**PROPOSED ELEVATIONS
& SECTION**

Drawn by: KT Sheet size: A1
Date: 06/10/2023 Scales: 1:100

CLIENT
MR & MRS LEE & CLAIRE SCOTT

DRAWING No. 23-18-06

Copyright retained by DES EWING ARCHITECTS