

NOTES:


These drawings are licensed representations for the purposes of planning or client concept stages. They do not form building or construction drawings.

The designs within this drawing are subject to copyright by Fleming Architects & Partners.

This drawing to be read in conjunction with accompanying planning documents and/or scheduled specifications.

All drawings, notes, details and dimensions are to be checked. Any discrepancies are to be reported immediately to Fleming Architects & Partners.

IF IN DOUBT, ASK!

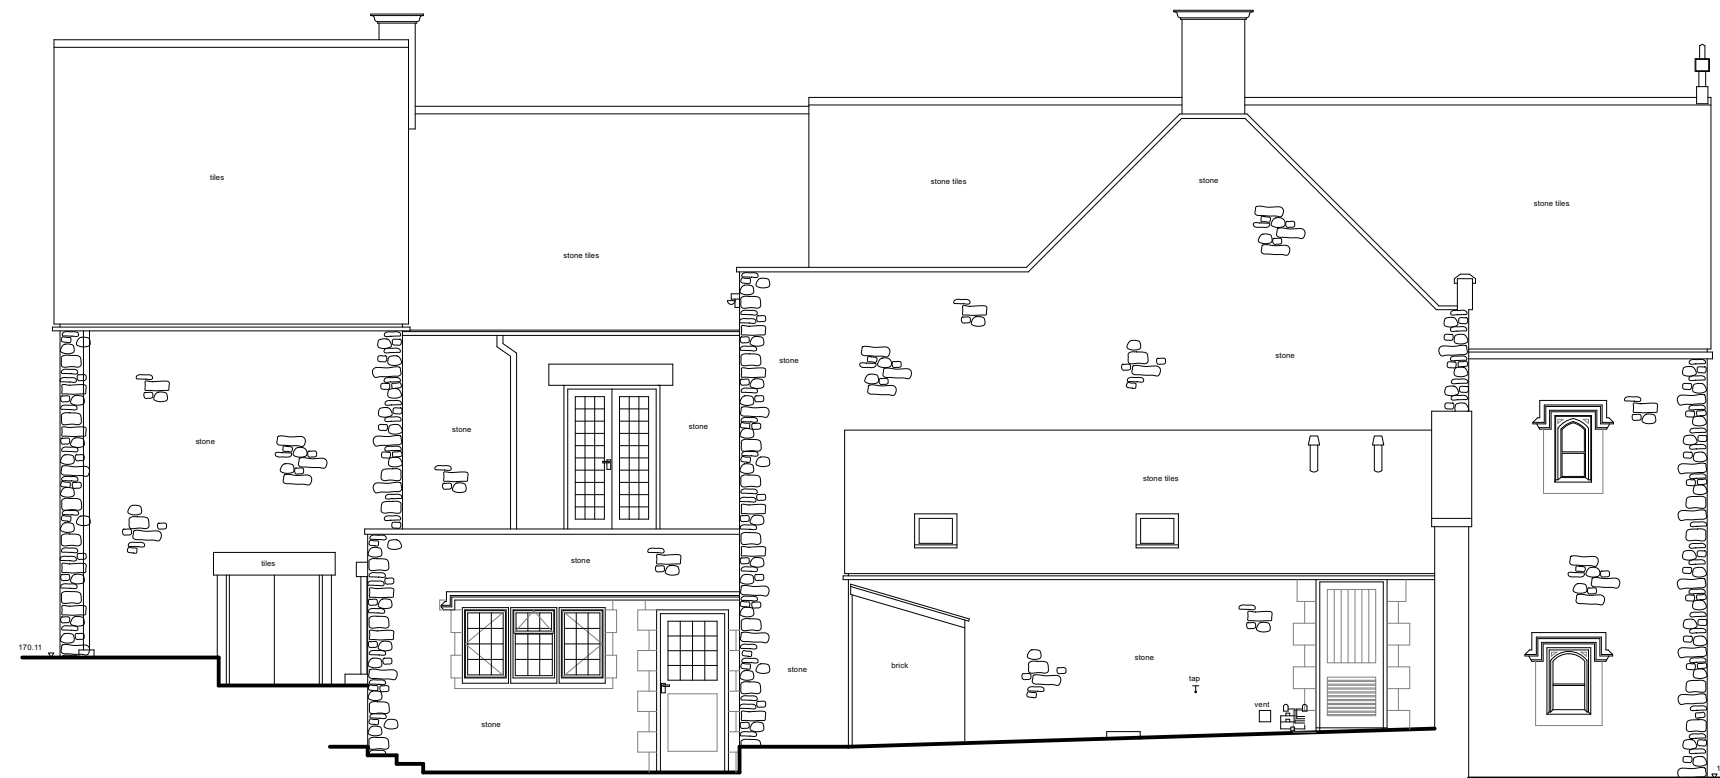

drawing revisions	
rev.	description



Leygore Farm Barn
 Turkdean
 Gloucestershire
 GL54 3NY

+44 (0) 1451 861044
 hello@flemingarchitects.co.uk
 www.flemingarchitects.co.uk

title Existing West Elevation
 project Lower Dean Manor date September 2023
 client Mr. & Mrs. B Elliot drawn TLA
 scale 1:100 checked -

356 -107 /-