

NOTES:


These drawings are licensed representations for the purposes of planning or client concept stages. They do not form building or construction drawings.

The designs within this drawing are subject to copyright by Fleming Architects & Partners.

This drawing to be read in conjunction with accompanying planning documents and/or scheduled specifications.

All drawings, notes, details and dimensions are to be checked. Any discrepancies are to be reported immediately to Fleming Architects & Partners.

IF IN DOUBT, ASK!

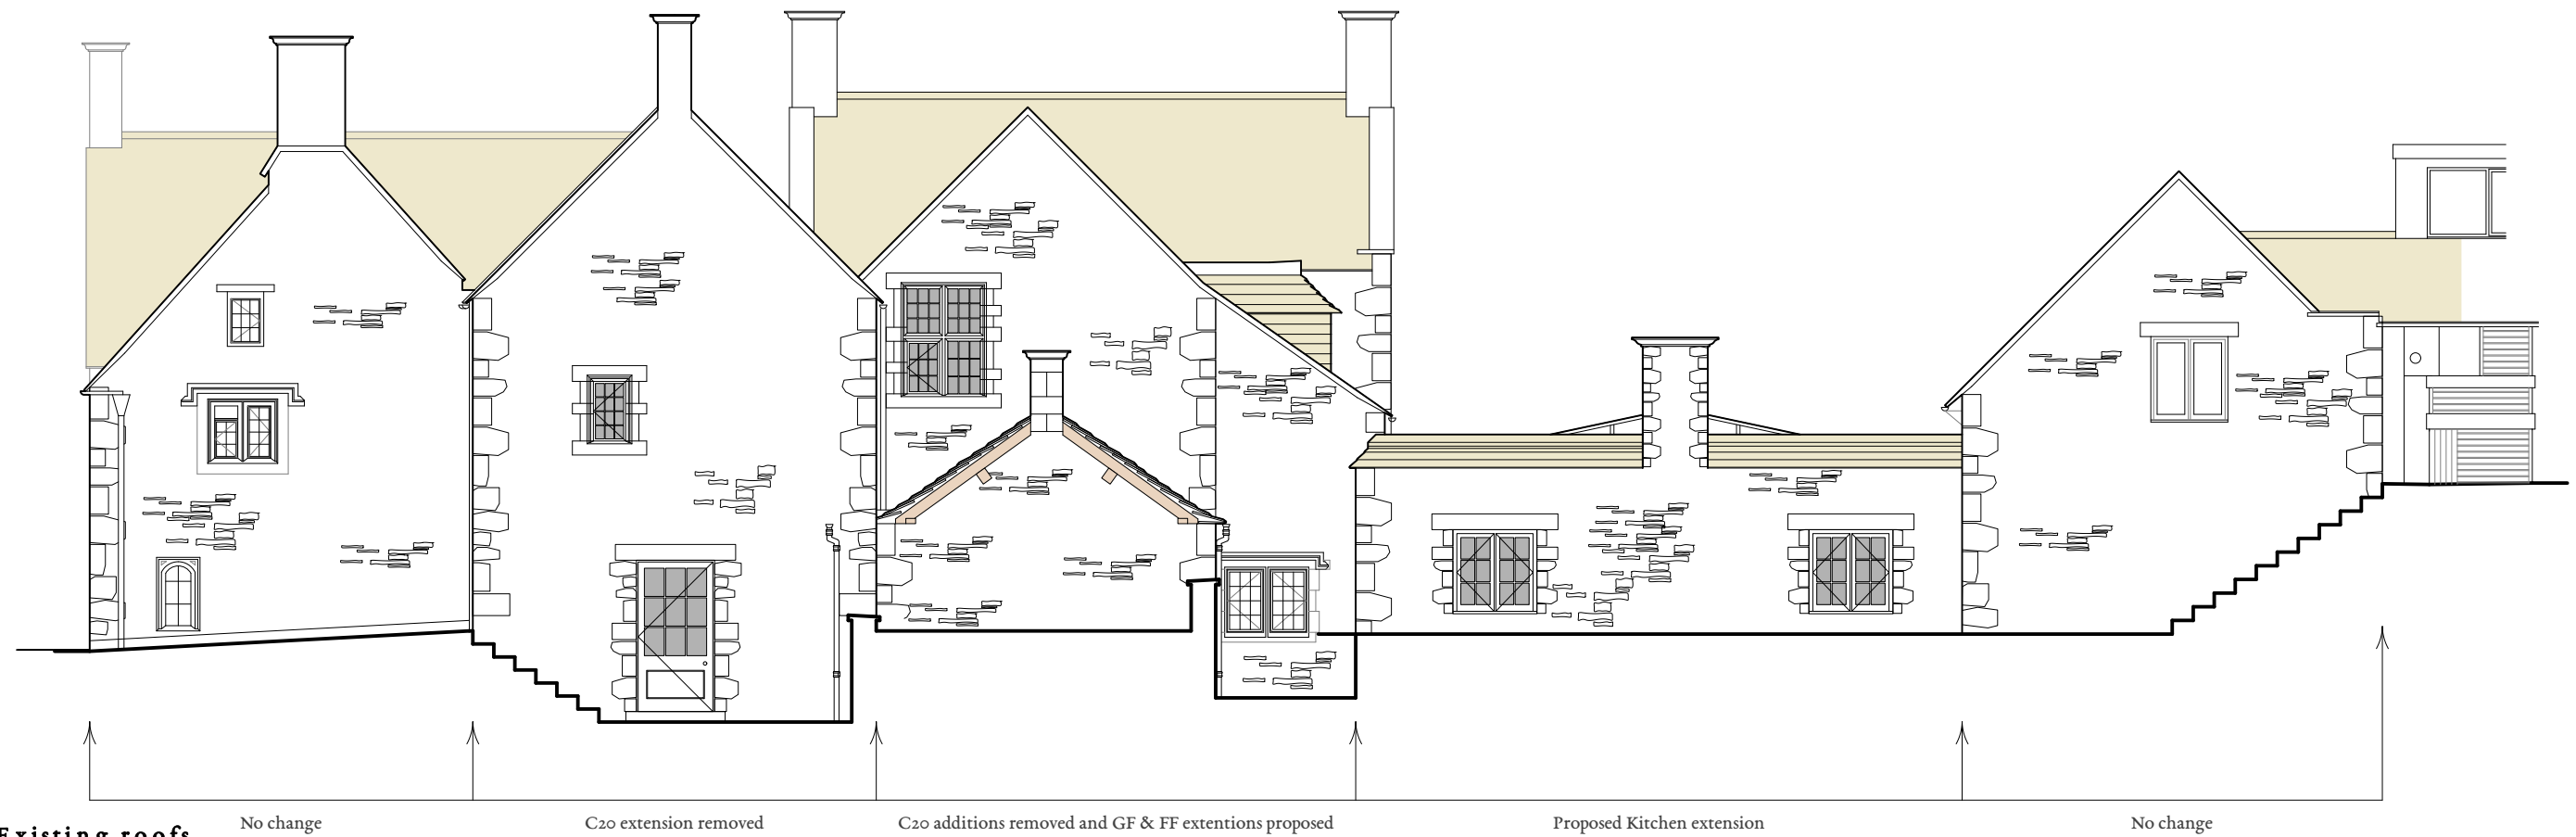

KEY:

- Existing roofs
- Proposed roofs
- Existing glazing
- Proposed glazing

No change C20 extension removed C20 additions removed and GF & FF extentions proposed Proposed Kitchen extension No change

NORTH ELEVATION



drawing revisions	rev.	date	description



Leygore Farm Barn
Turkdean
Gloucestershire
GL54 3NY

+44 (0) 1451 861044
hello@flemingarchitects.co.uk
www.flemingarchitects.co.uk

title Proposed North Elevation
project Lower Dean Manor **date** September 2023
client Mr. & Mrs. B Elliot **drawn** TLA
scale 1:100 **checked** -