

NOTES:


These drawings are licensed representations for the purposes of planning or client concept stages. They do not form building or construction drawings.

The designs within this drawing are subject to copyright by Fleming Architects & Partners.

This drawing to be read in conjunction with accompanying planning documents and/or scheduled specifications.

All drawings, notes, details and dimensions are to be checked. Any discrepancies are to be reported immediately to Fleming Architects & Partners.

IF IN DOUBT, ASK!

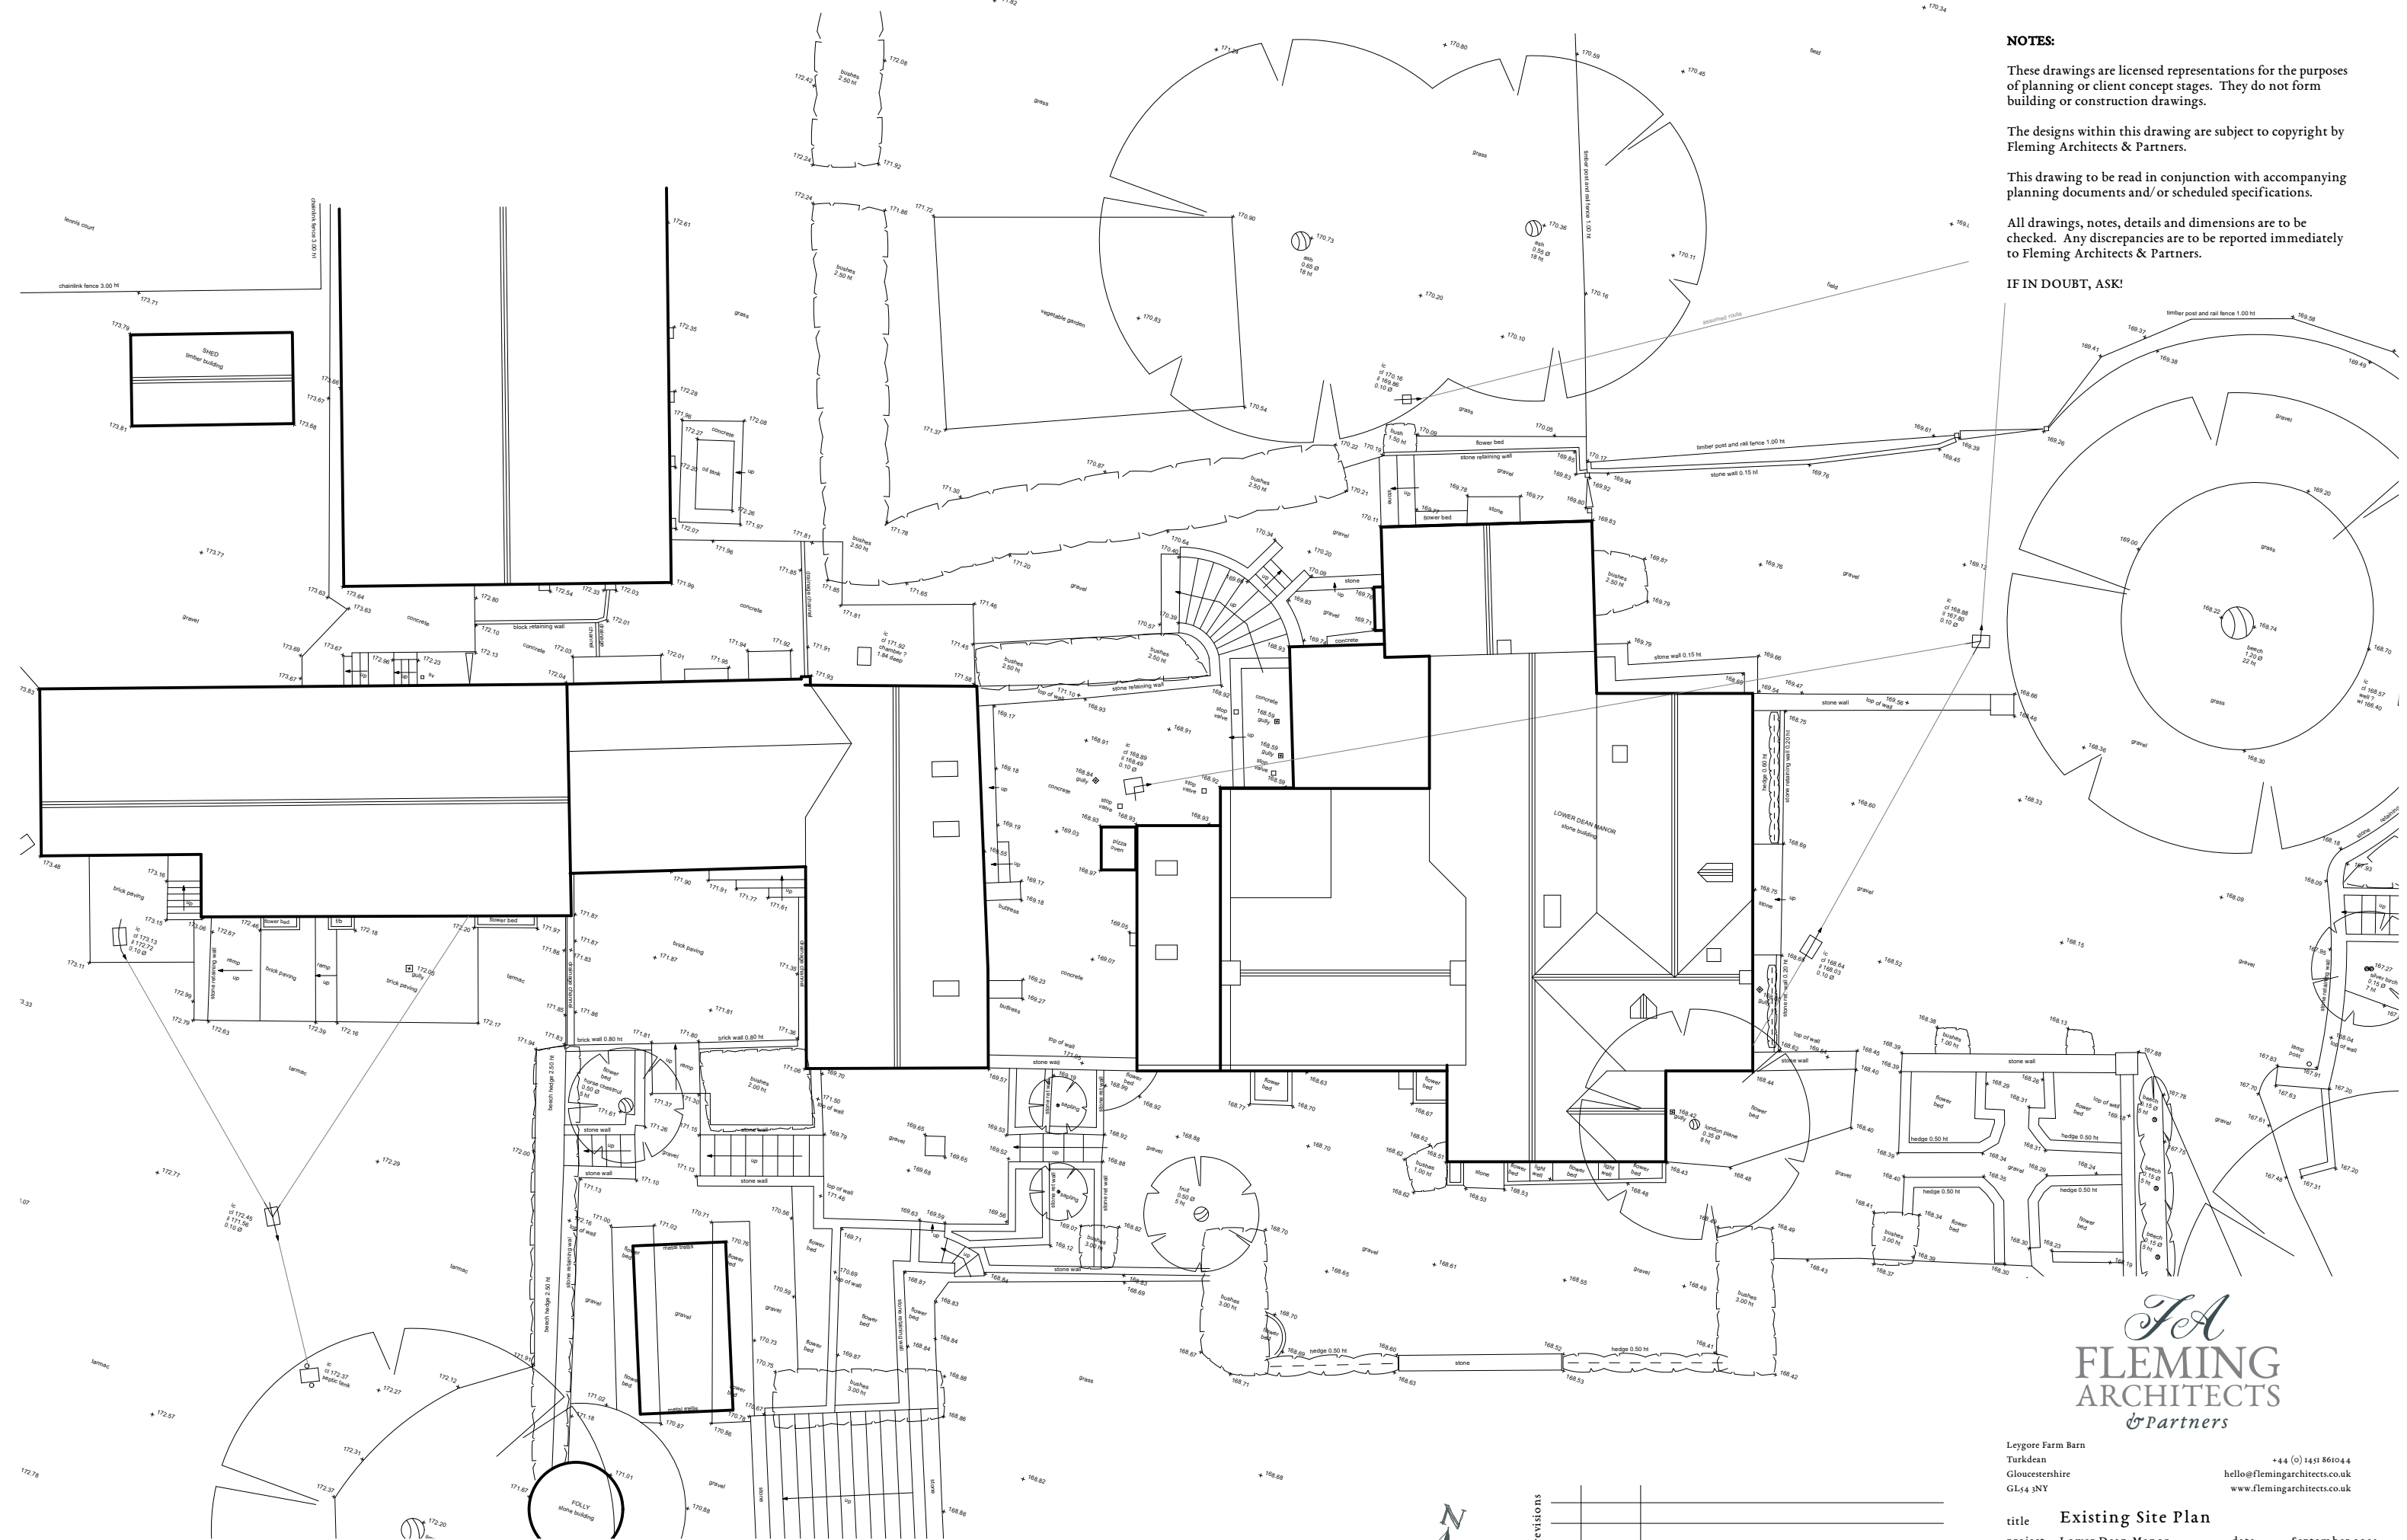

Leygore Farm Barn
Turkdean
Gloucestershire
GL54 3NY
+44 (0) 1451 861044
hello@flemingarchitects.co.uk
www.flemingarchitects.co.uk

title Existing Site Plan
project Lower Dean Manor
client Mr. & Mrs. B Elliot
scale 1:200
date September 2023
drawn TLA
checked -

rev.	date	description



1:200 scale
5 10 M