




Site Plan
Scale @ 1:1250

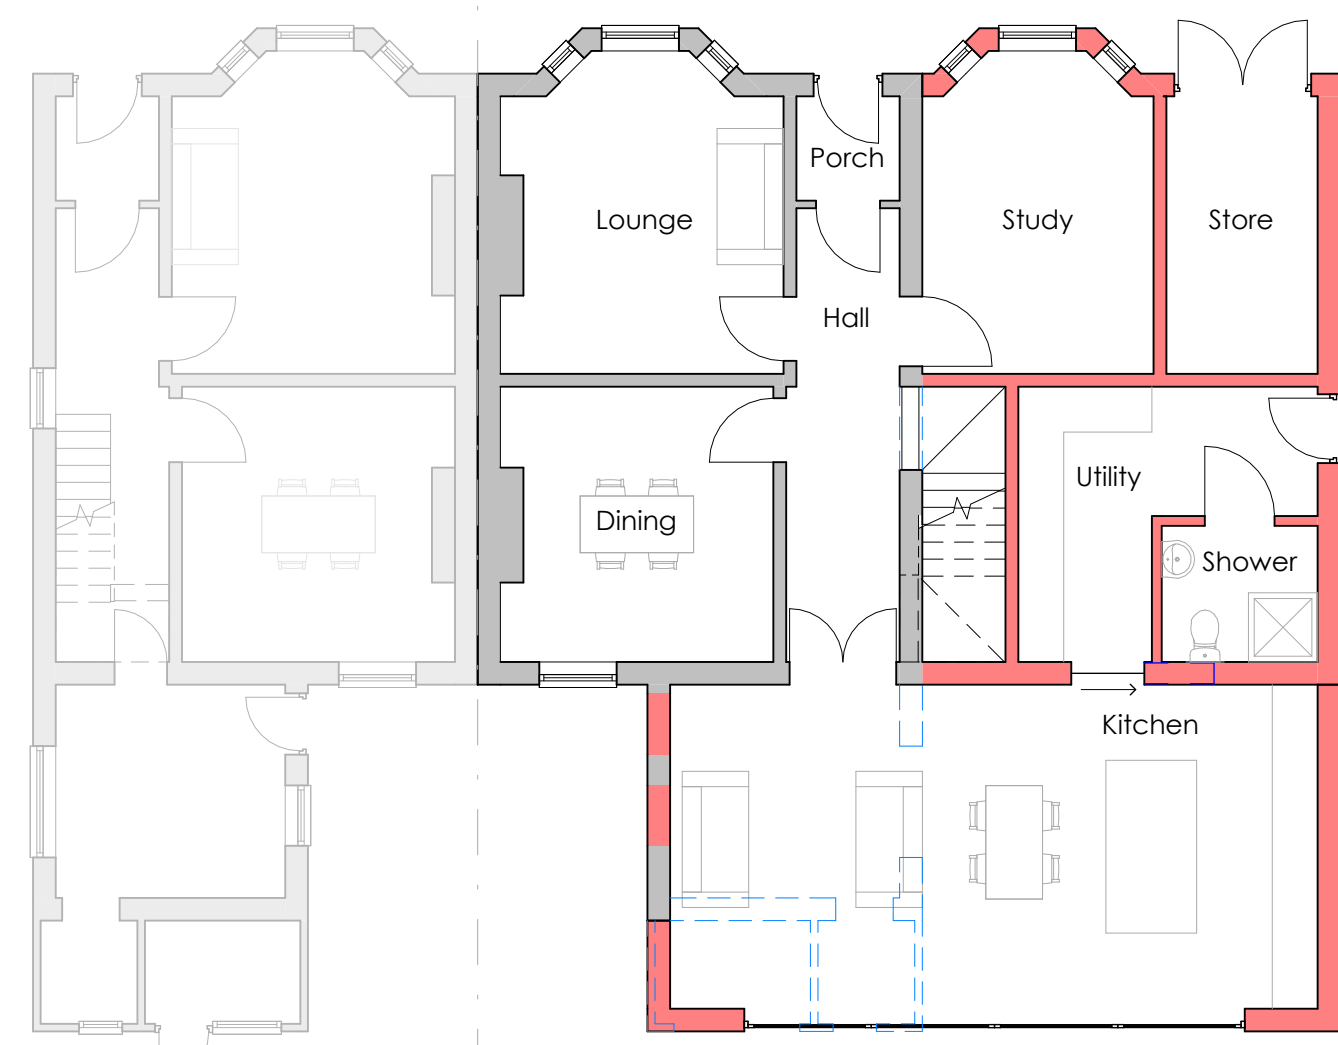

Ground Floor

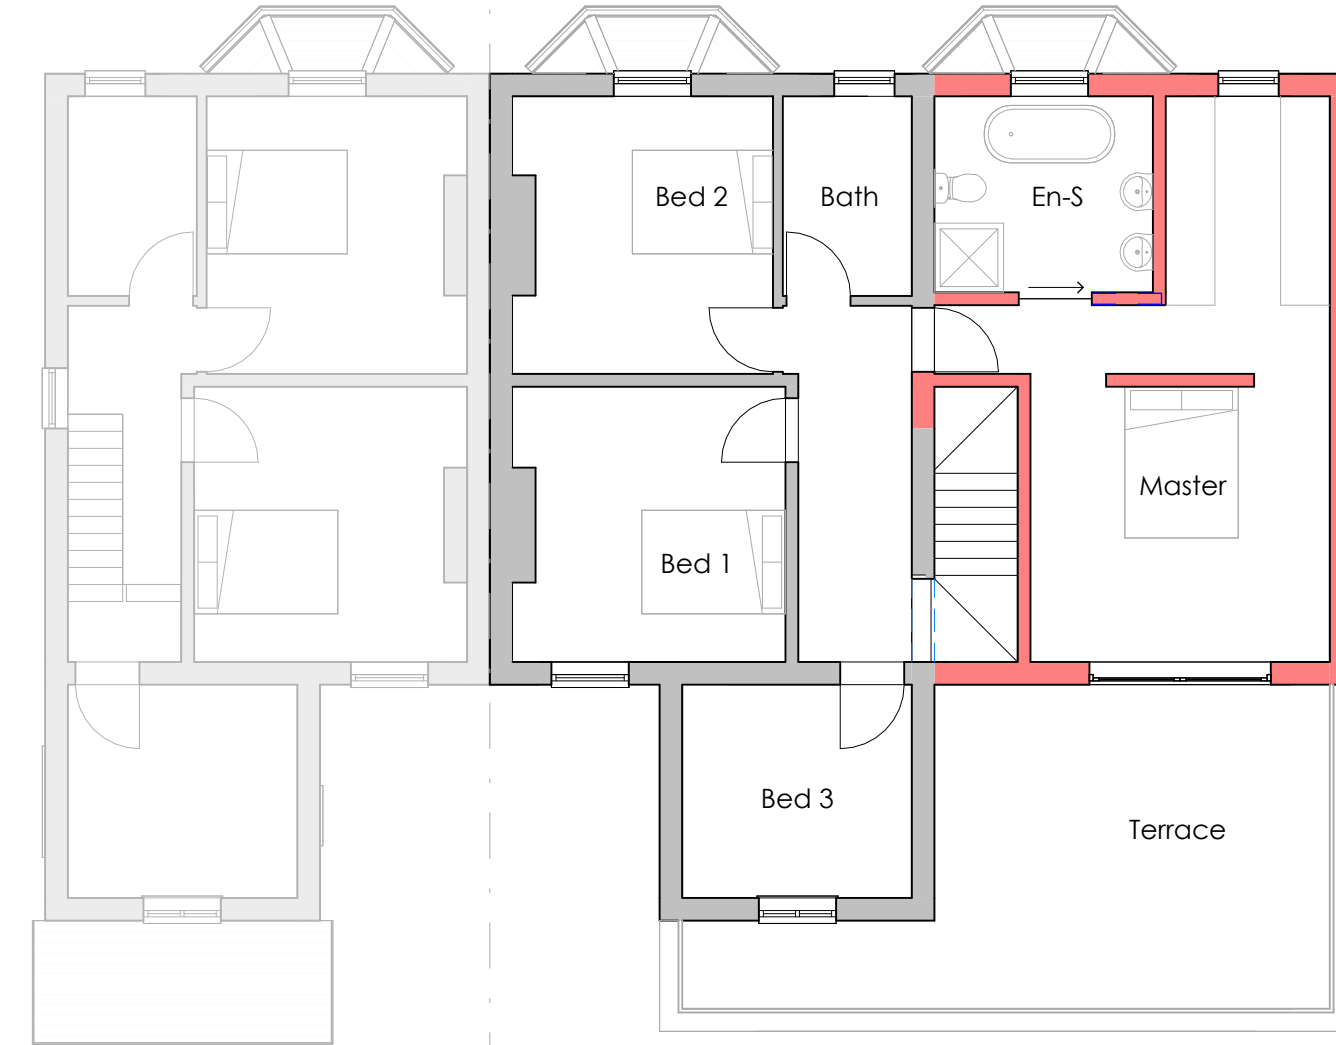


First Floor

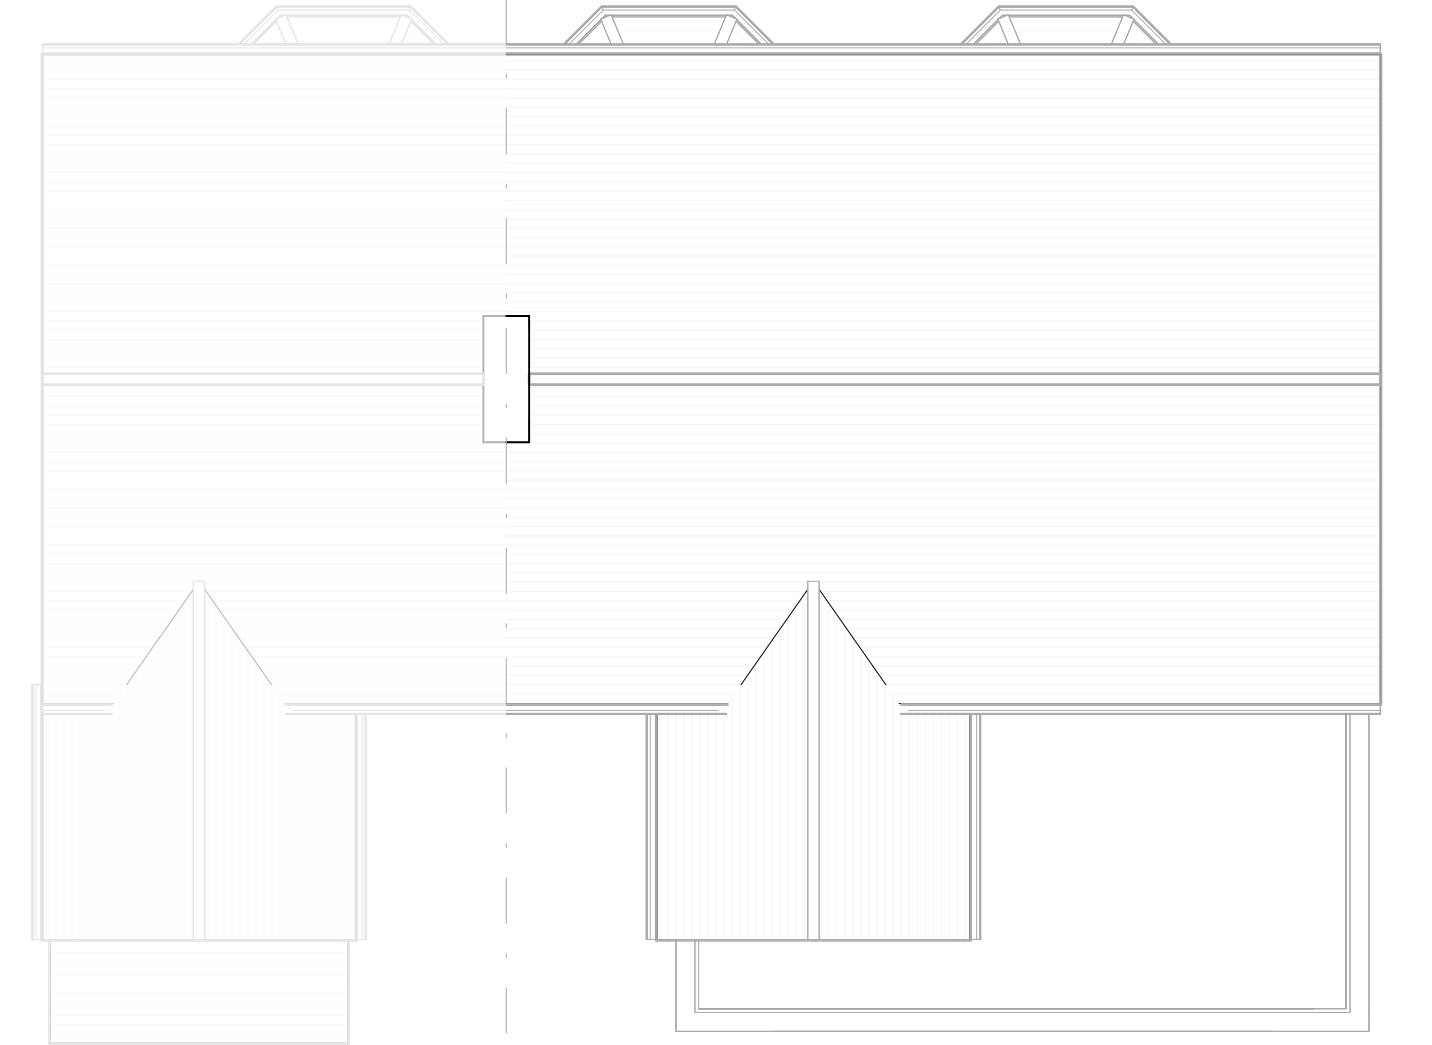

Roof Plan




North Elevation

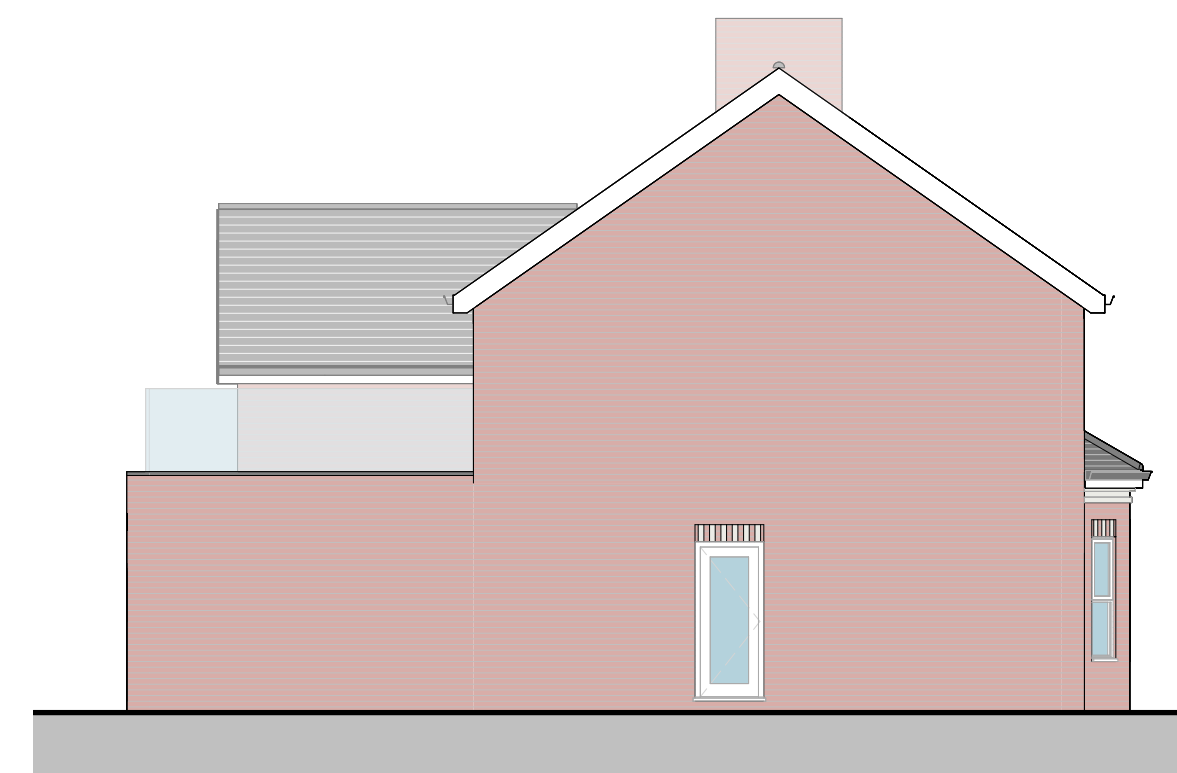

East Elevation



South Elevation

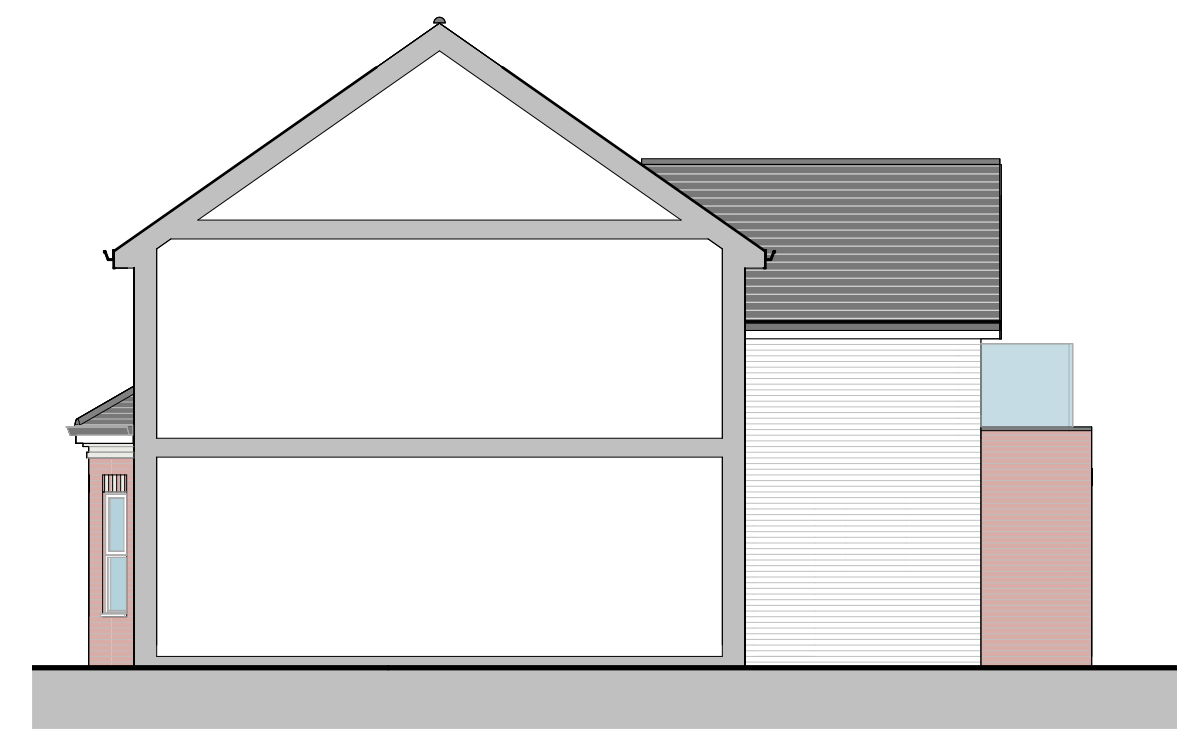

West Elevation



Location Plan
Scale @ 1:1250

revision	description	issued	date
----------	-------------	--------	------

NOTES
Do not scale from drawing, figured dimensions to be used only
All dimensions to be verified on site. Any discrepancies are to be reported to the relevant parties.
The content of the drawing remain the copyright of Union Architecture, no reproduction without written consent

address
74 Dunyeats Road, Poole, BH18 8AH
title
Proposed Plans and Elevations

proj no.	dwg no.	date	status	
23-126	PL02	31/08/23	PL	
revision	drawn	checked	scale	size
	JR	IF	As indicated	A1

