



North Elevation (1:100)

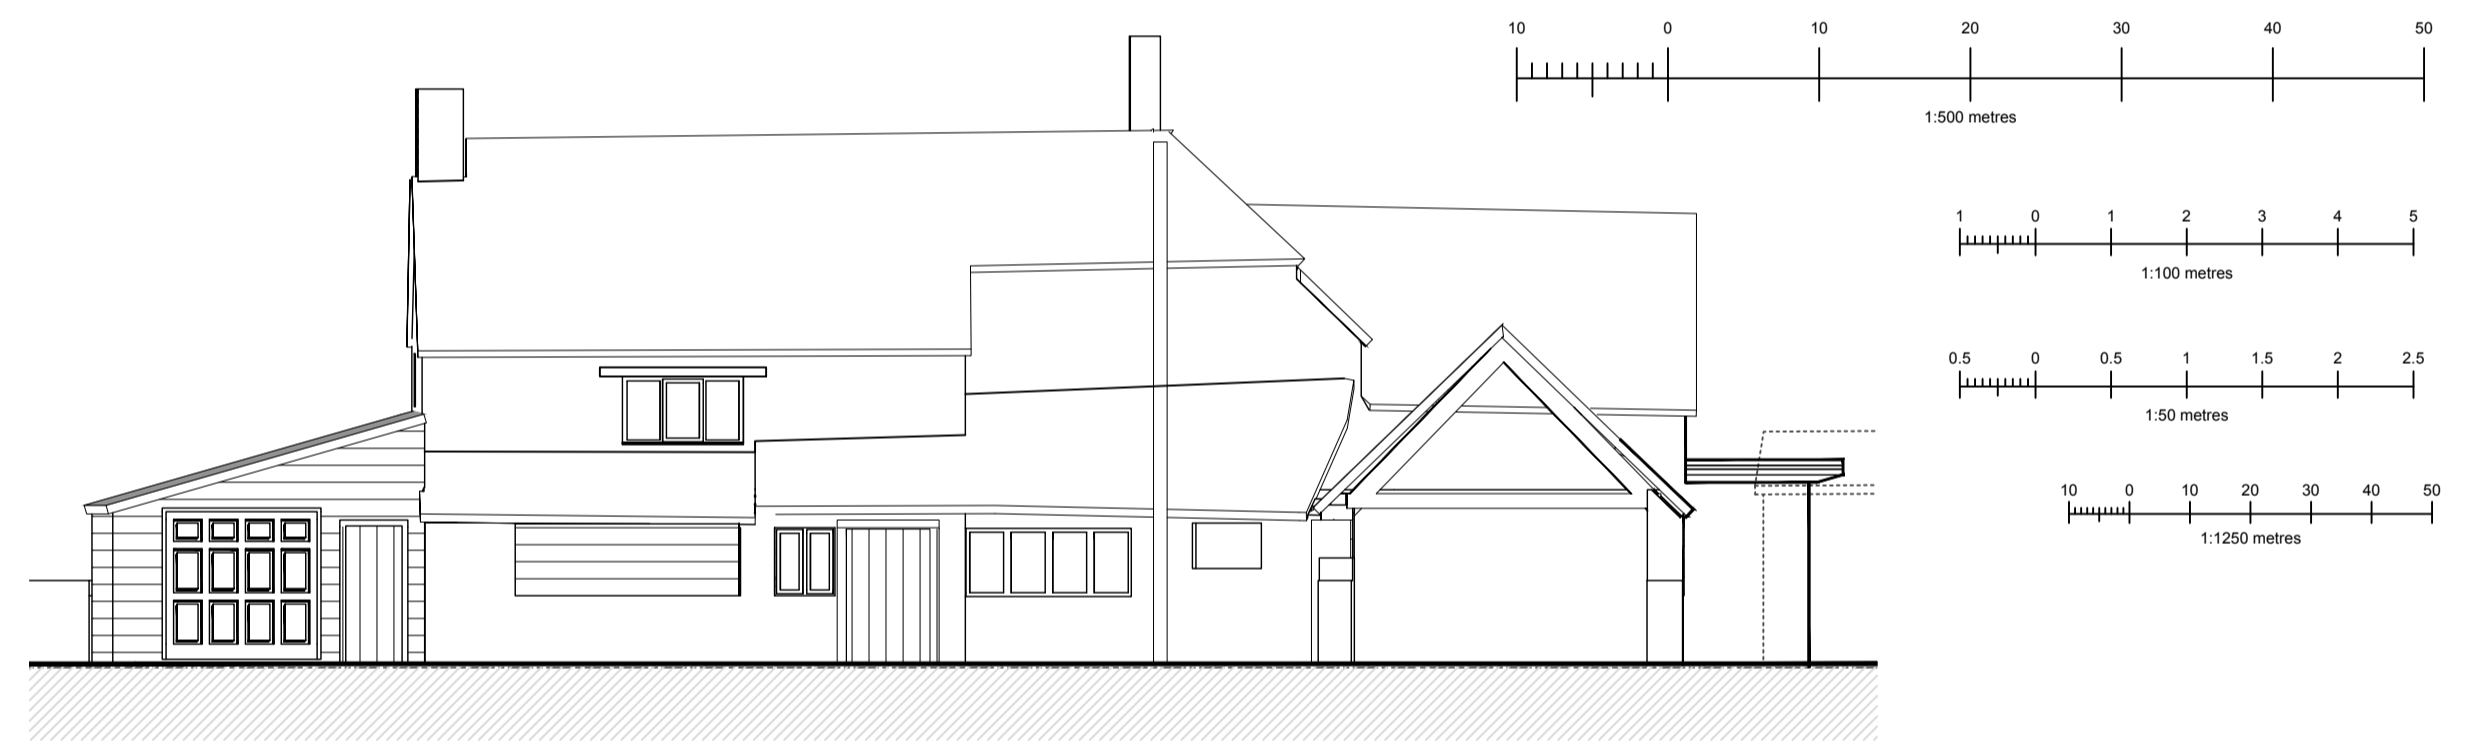

West Elevation (1:100)



East Elevation (1:100)

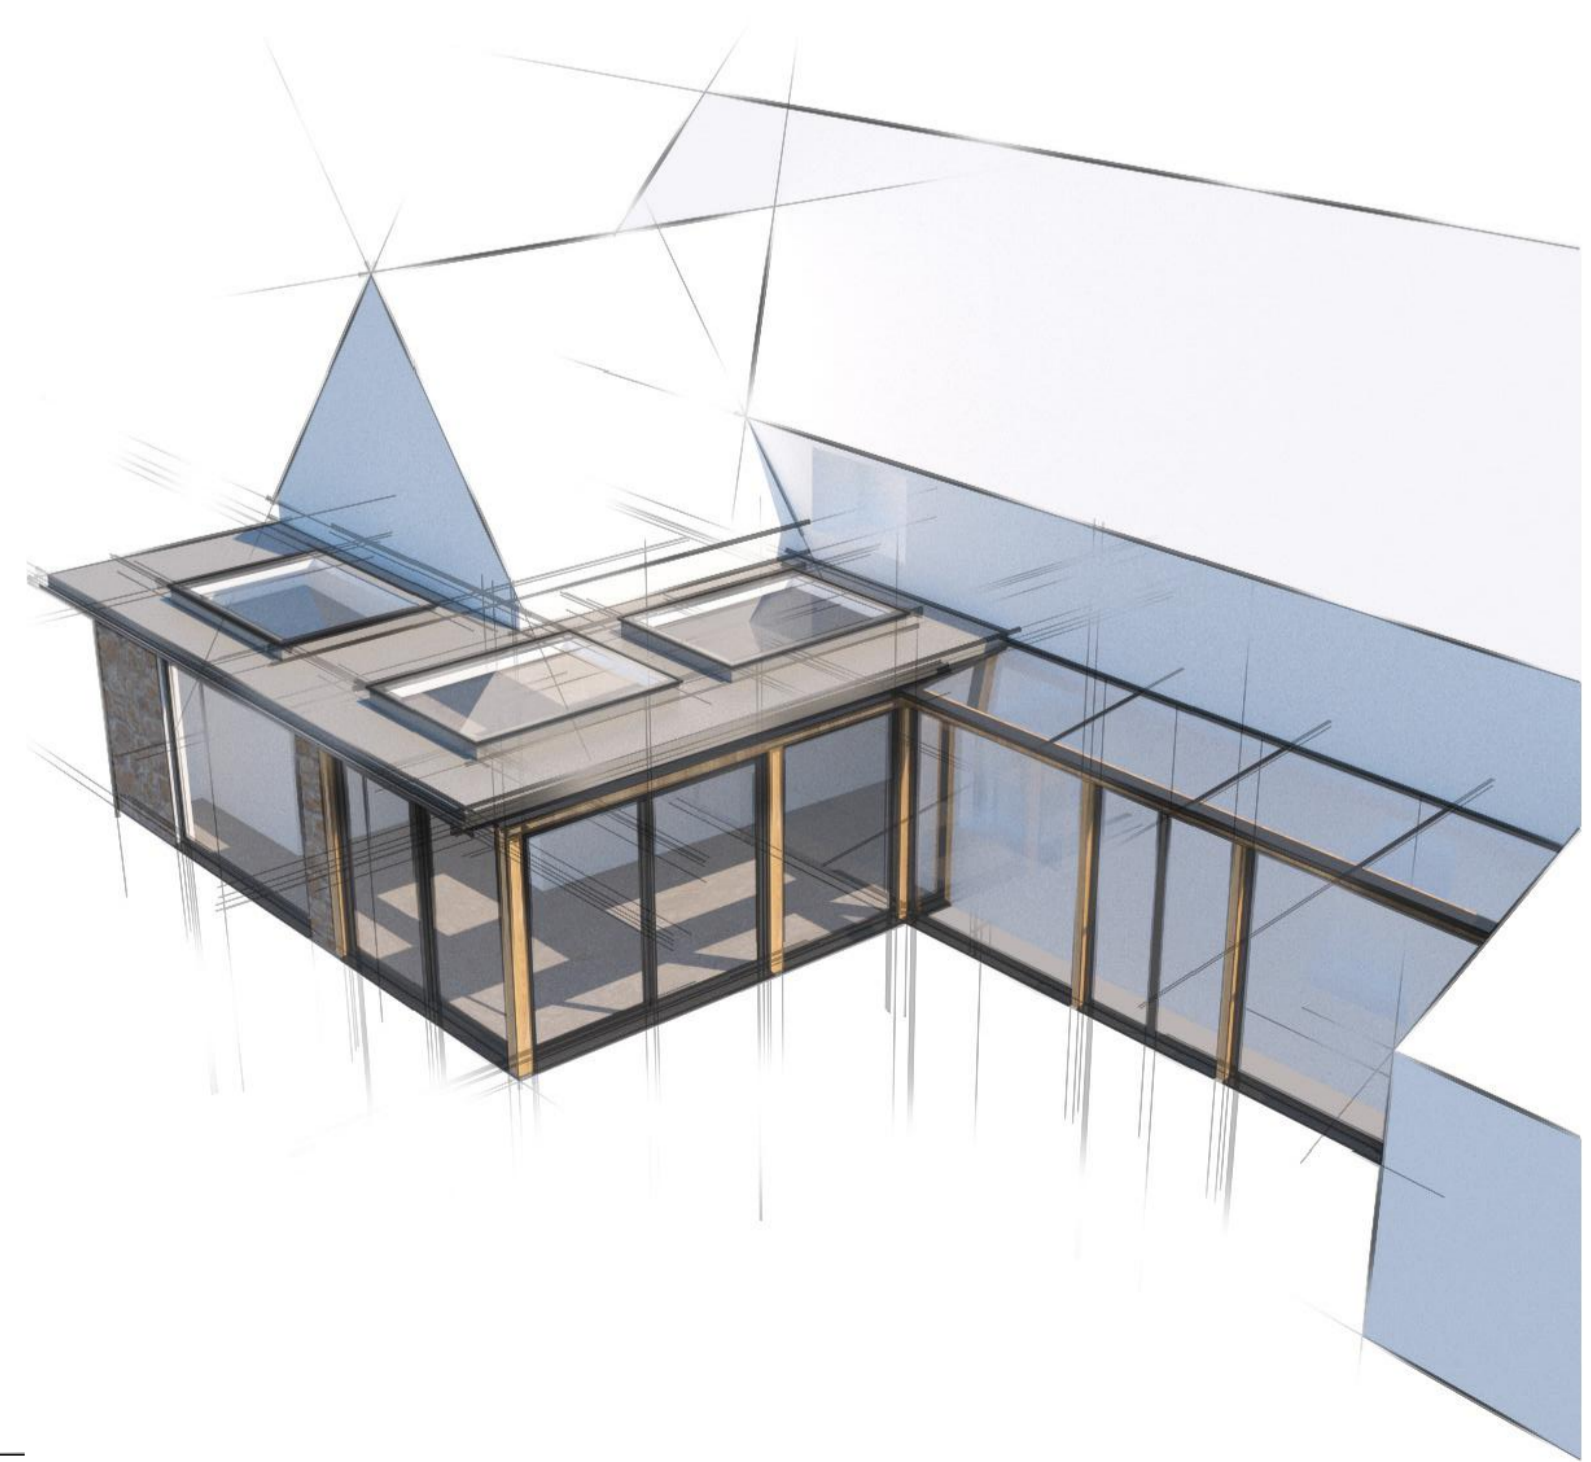

T: 07734323187
 E: hello@third-design.co.uk
 W: www.third-design.co.uk



Client Gill Beddows
 Site Address Brookover Farm,
 Orchardleigh,
 BA11 2PB
 Drawing Title PROPOSED Floor Plans, Site Plan
 & Elevations
 Scale 1:50, 1:100, 1:1250 @ A1
 Date July 2023
 Drawn SAF
 Drg No 0555/101A