


Location Plan (1:1250)




North Elevation (1:100)

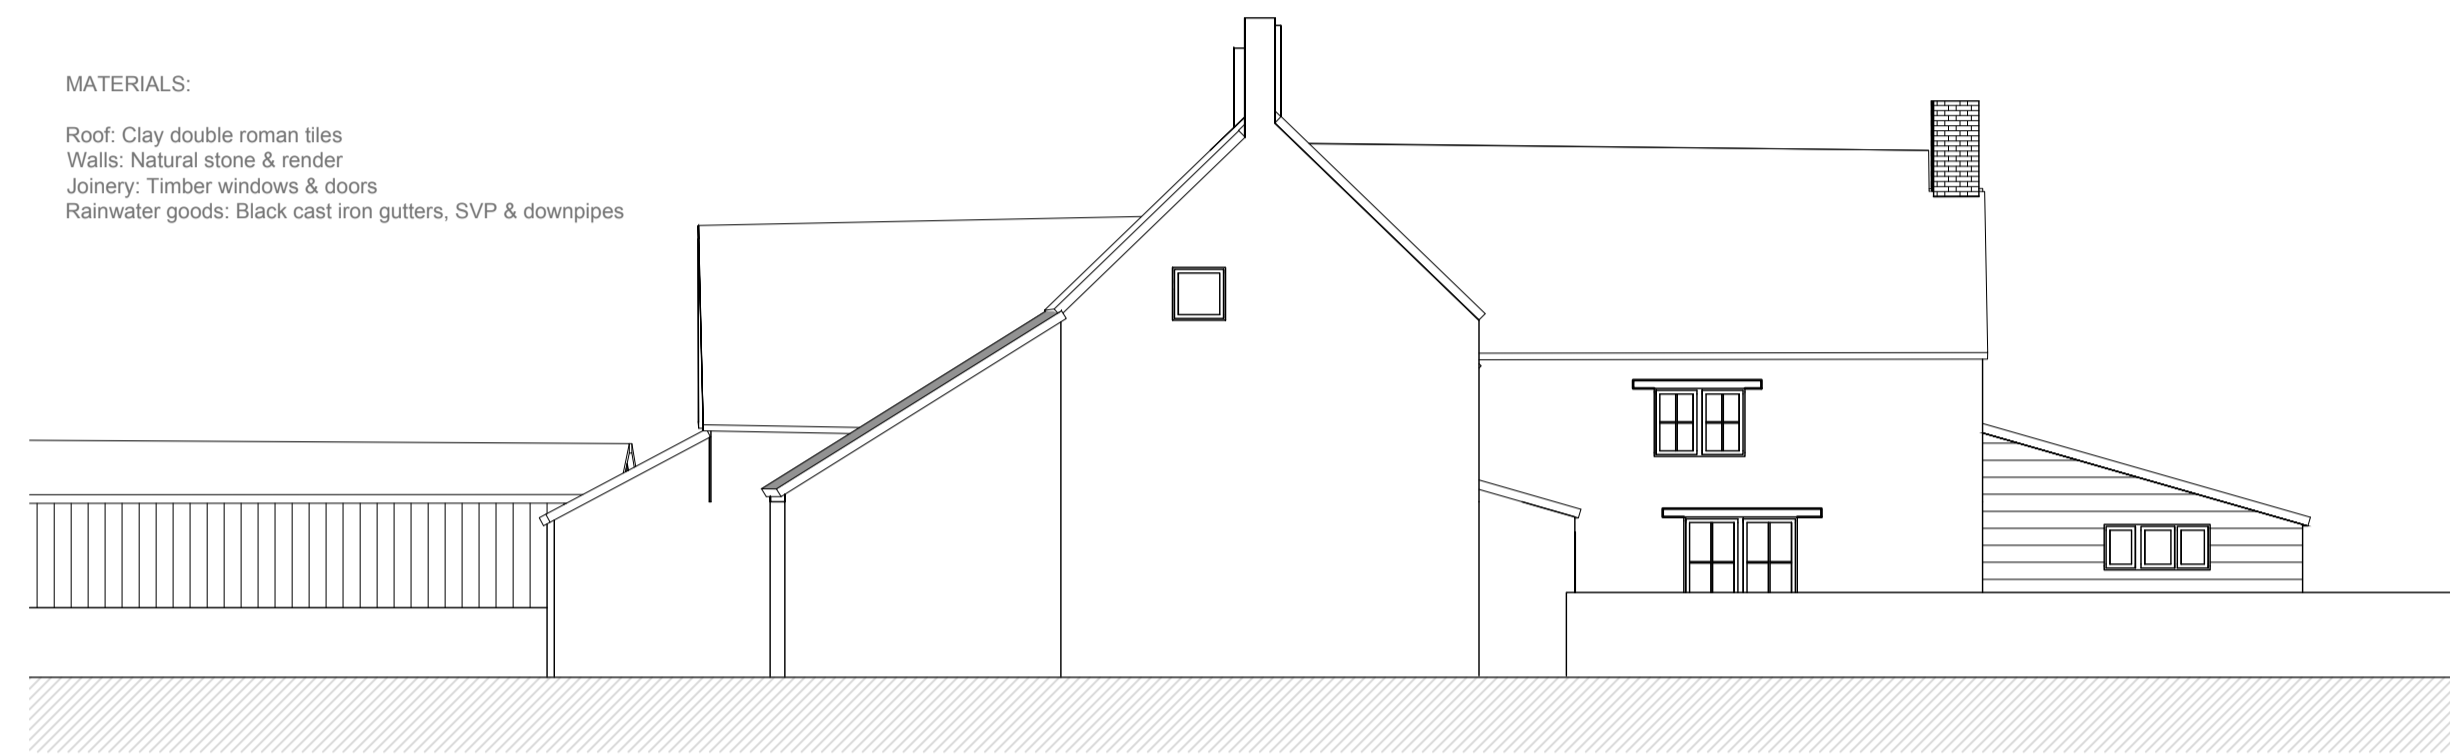


West Elevation (1:100)



East Elevation (1:100)

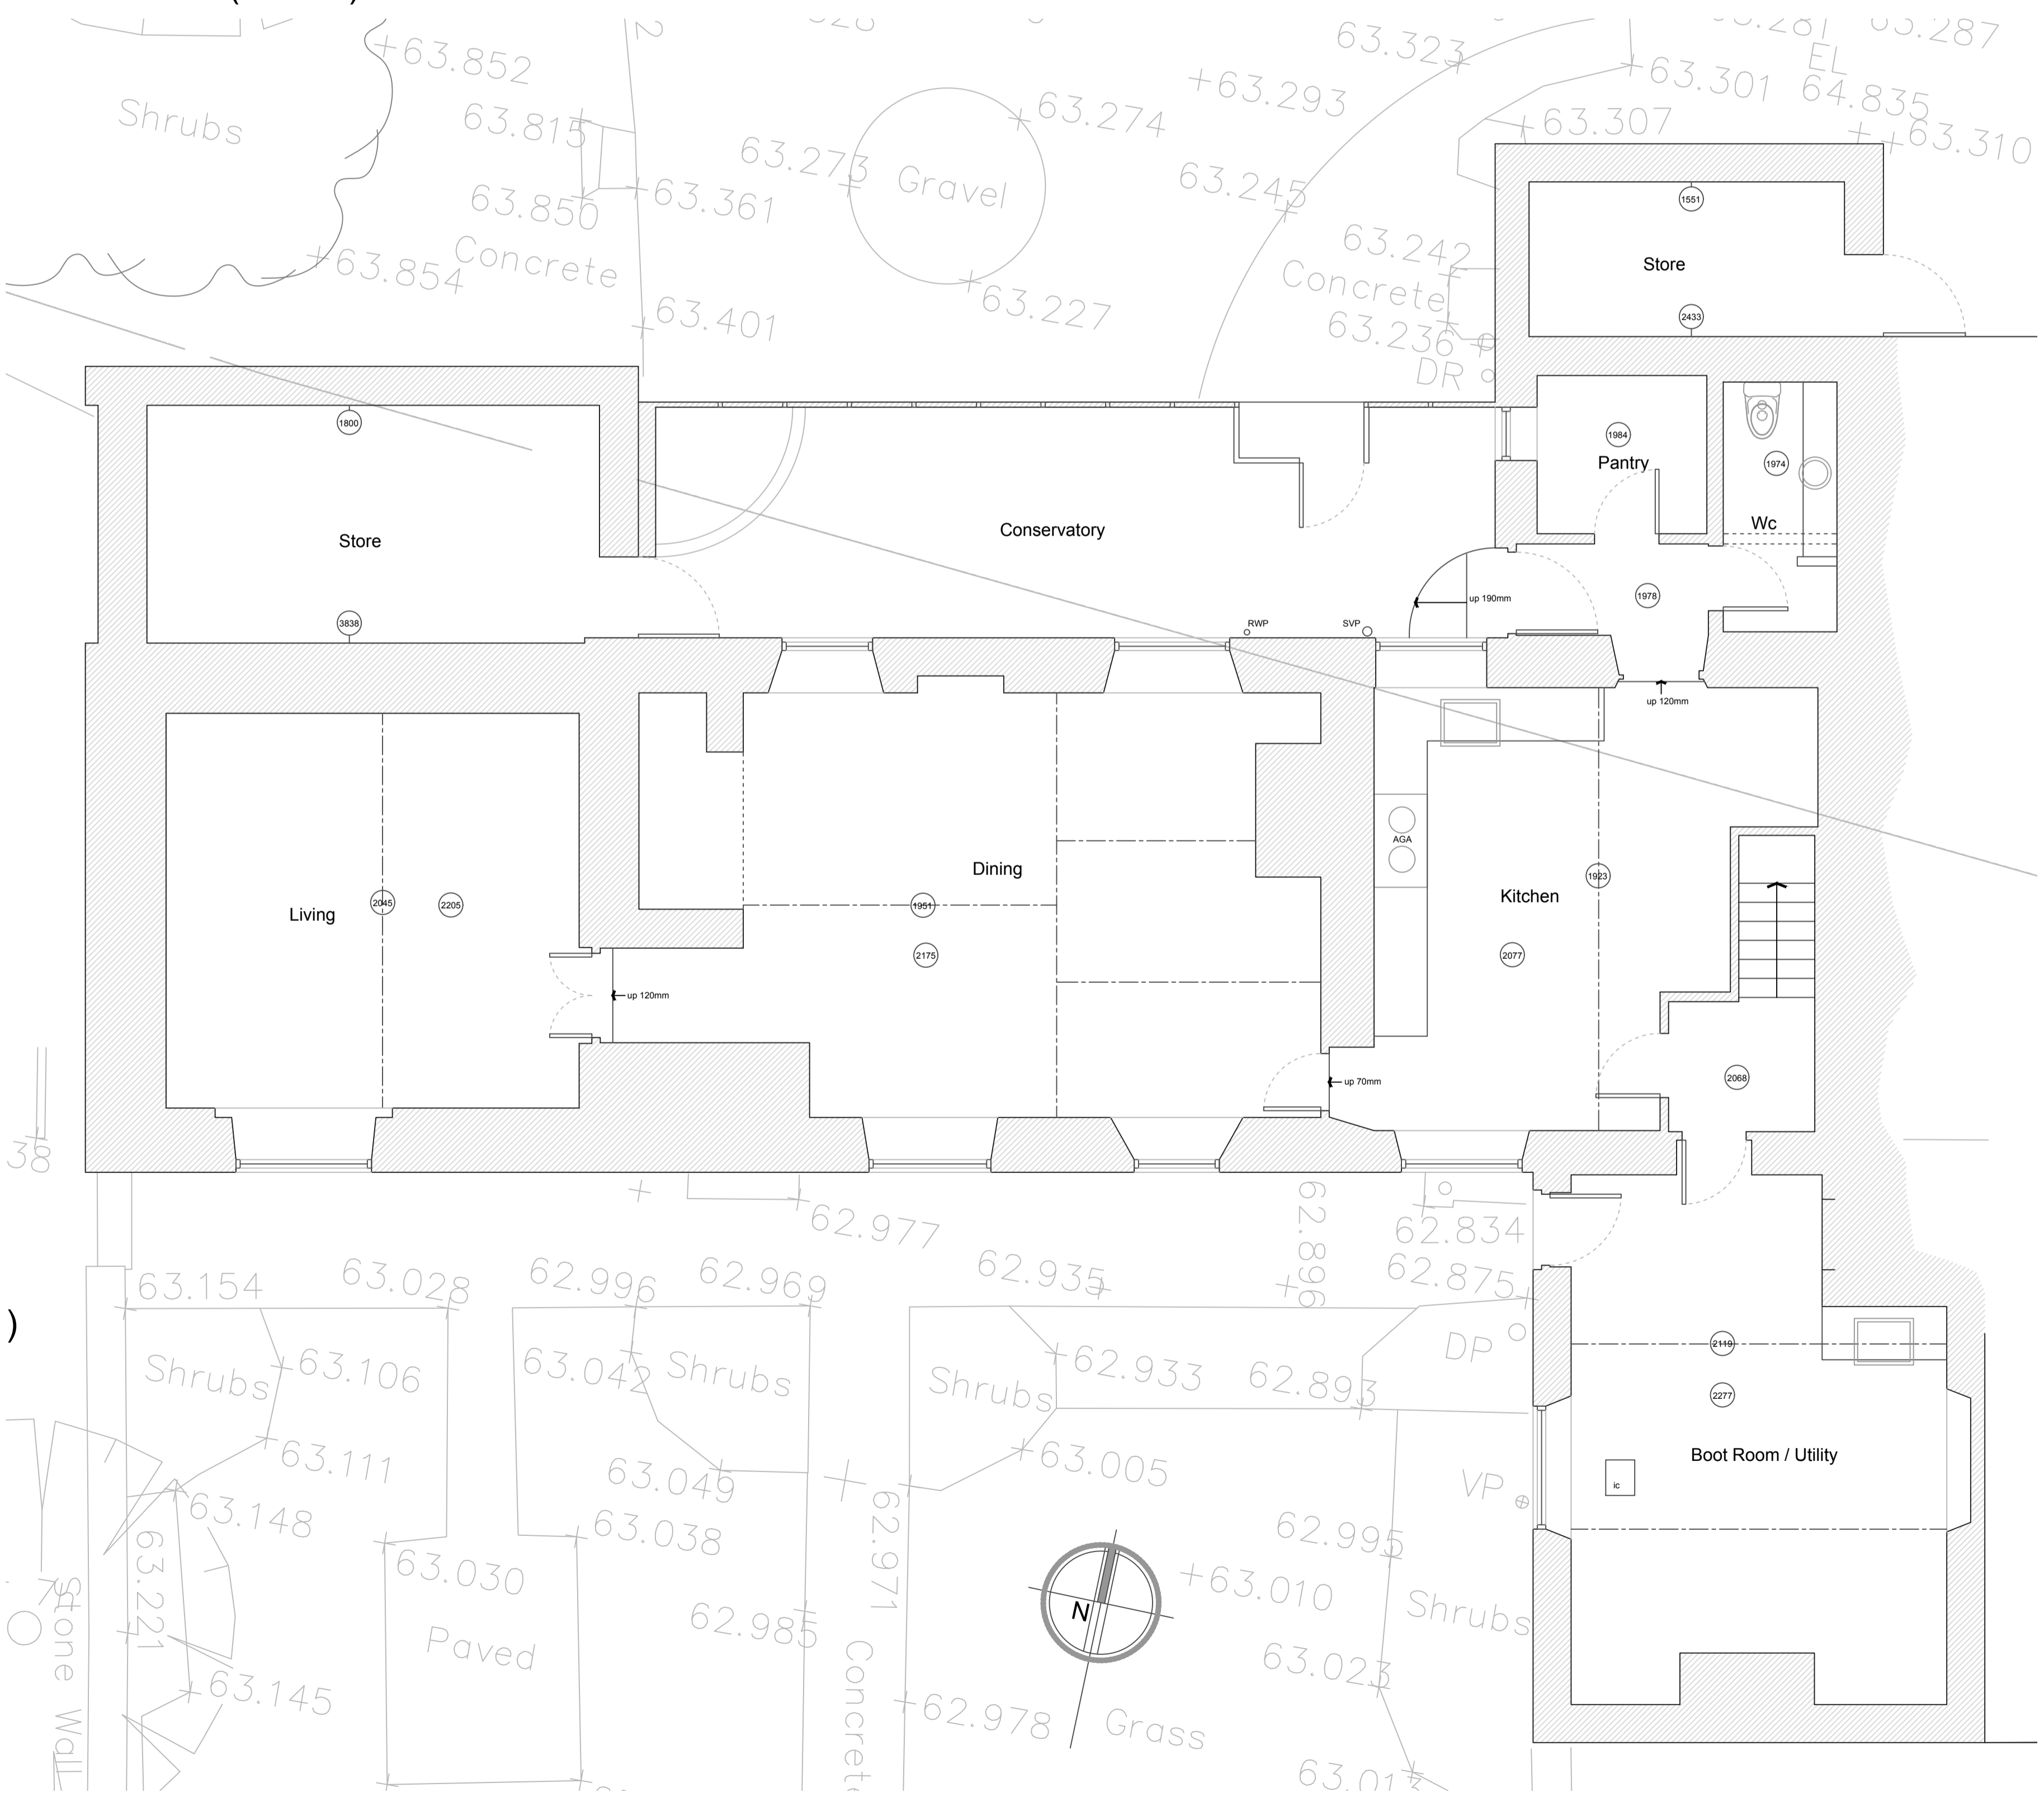

Site Plan (1:500)

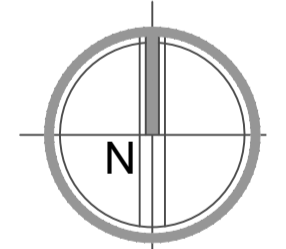

T: 07734323187
 E: hello@third-design.co.uk
 W: www.third-design.co.uk

Client Gill Beddows

Site Address Brookover Farm,
 Orchardleigh,
 BA11 2PB

Drawing Title EXISTING Floor Plans, Site,
 Location Plan & Elevations

Scale 1:50, 1:100, 1:500, 1:1250 @ A1

Date July 2023

Drawn SAF

Dwg No 0555/001