


NOTES

1. This drawing to be read in conjunction with full PL drawing series.
2. All dimensions are in mm unless otherwise noted.
3. Do not scale from this drawing, use figured dimensions only. If in doubt, ask!

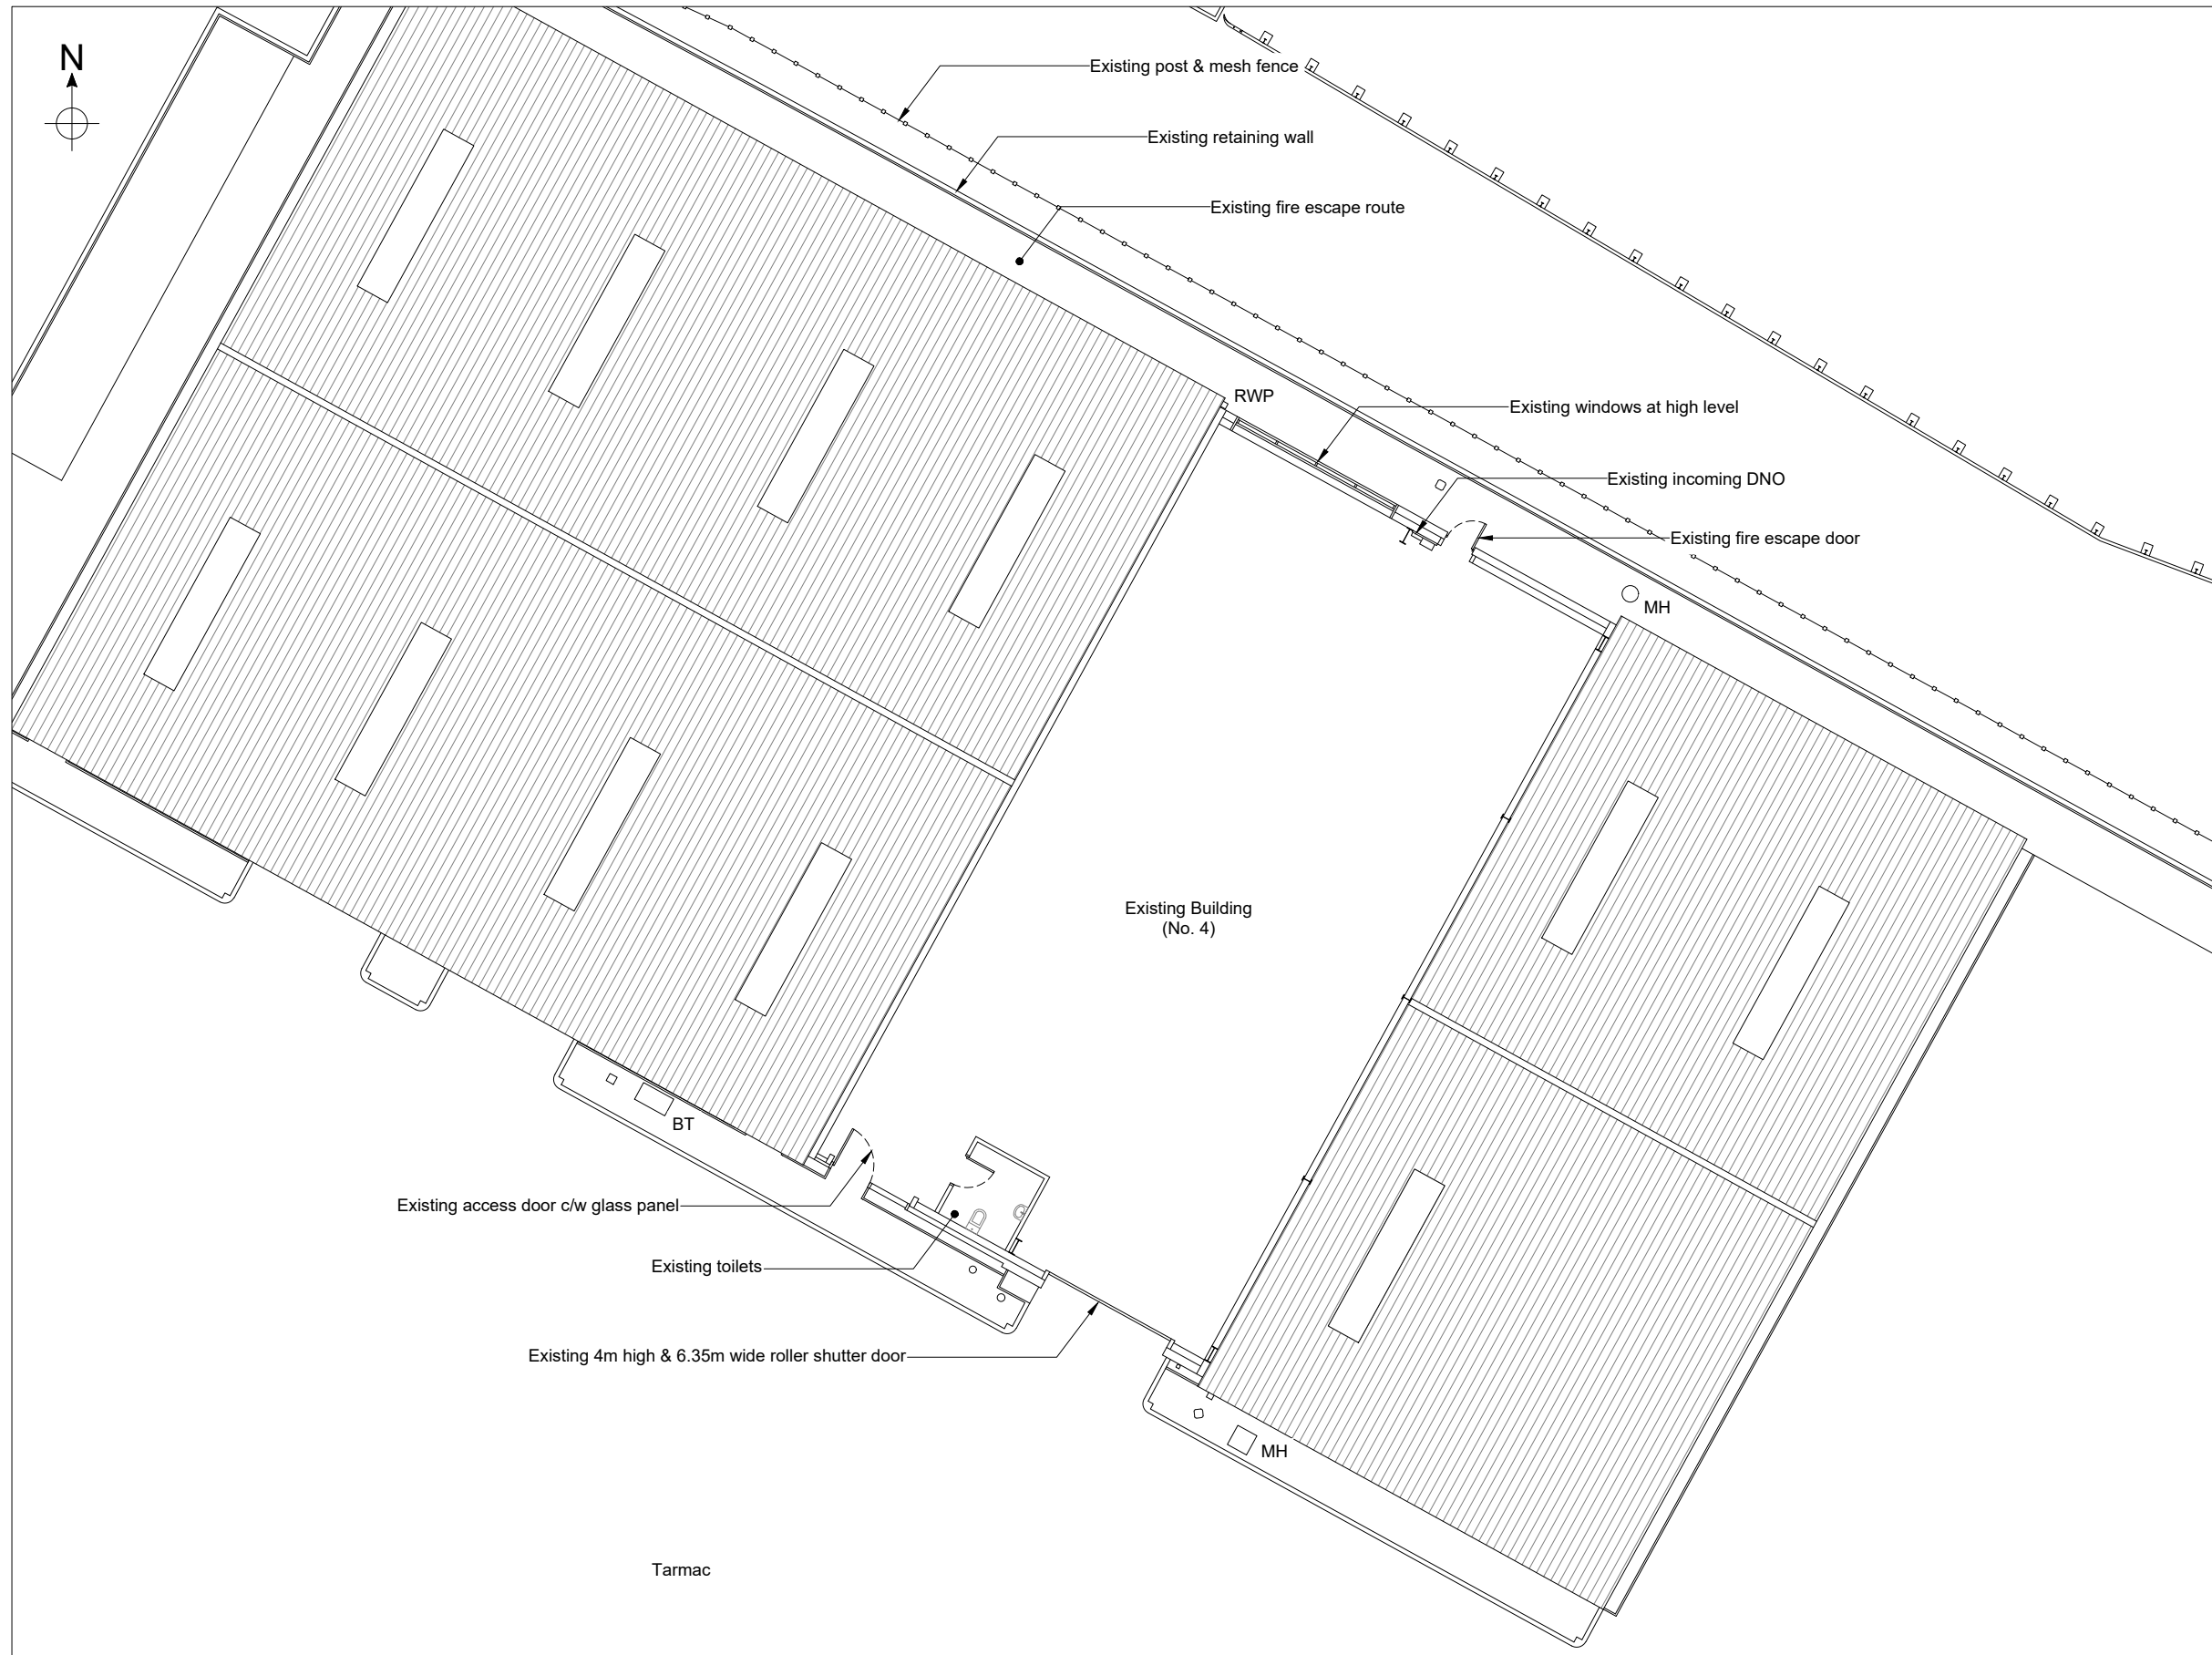

REV	DESCRIPTION OF REVISION	DATE	BY
A	PLANNING ISSUE	31.08.23	VV



2 Charnwood House, Marsh Road, Bristol BS3 2NA  
tel :0117 966 5526 web: euro-tel-design.com



15 BEDFORD STREET, LONDON WC2E 9HE [WWW.CITYFIBRE.COM](http://WWW.CITYFIBRE.COM)

Drawing Title  
**EXISTING SITE PLAN**

Site Location  
**UNIT 4 ASHDON RD COMMERCIAL CENTRE  
ASHDON RD  
SAFFRON WALDEN  
CB10 2NQ**

Drawn by VV	Checked by SB	Approved by JR
Date Drawn 31.08.23	Date Checked 31.08.23	Date Approved 31.08.23

Site Code <b>SAF1</b>	Drawing Number <b>P1808-286-PL-002-A</b>
--------------------------	---

**Existing Site Plan**  
(Scale 1:200)

