

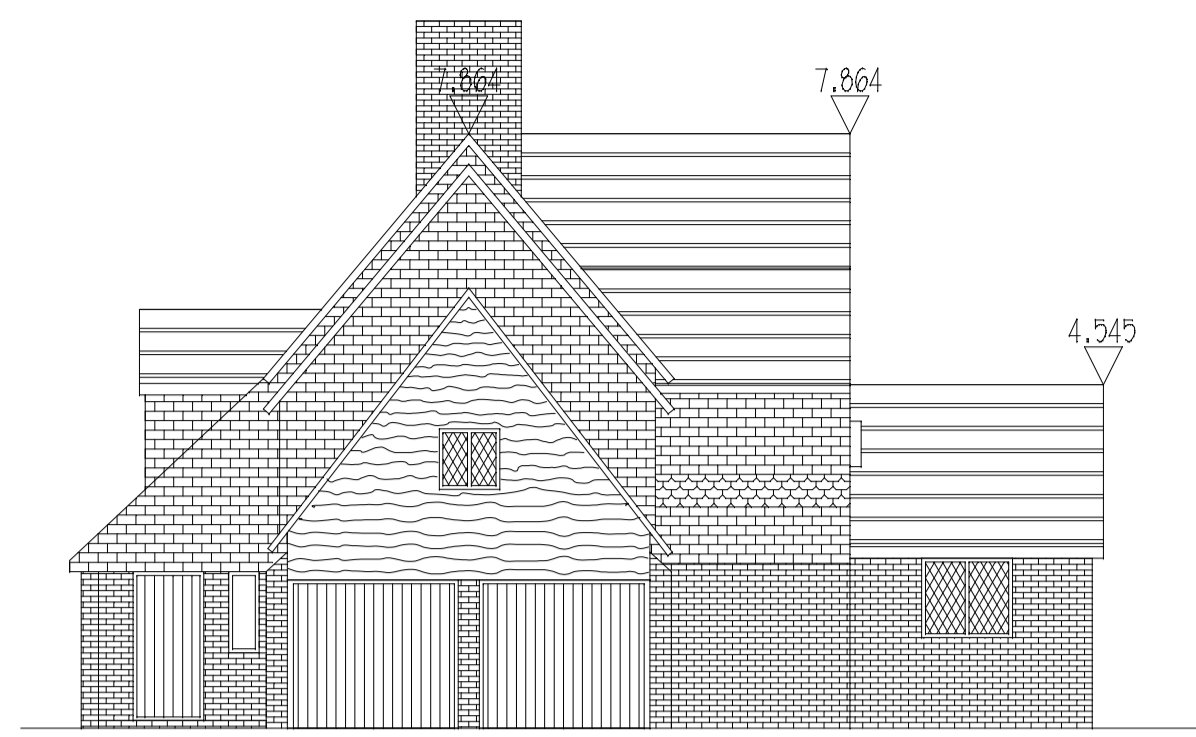


North West Elevation

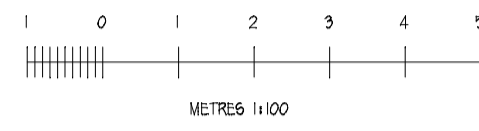

South East Elevation

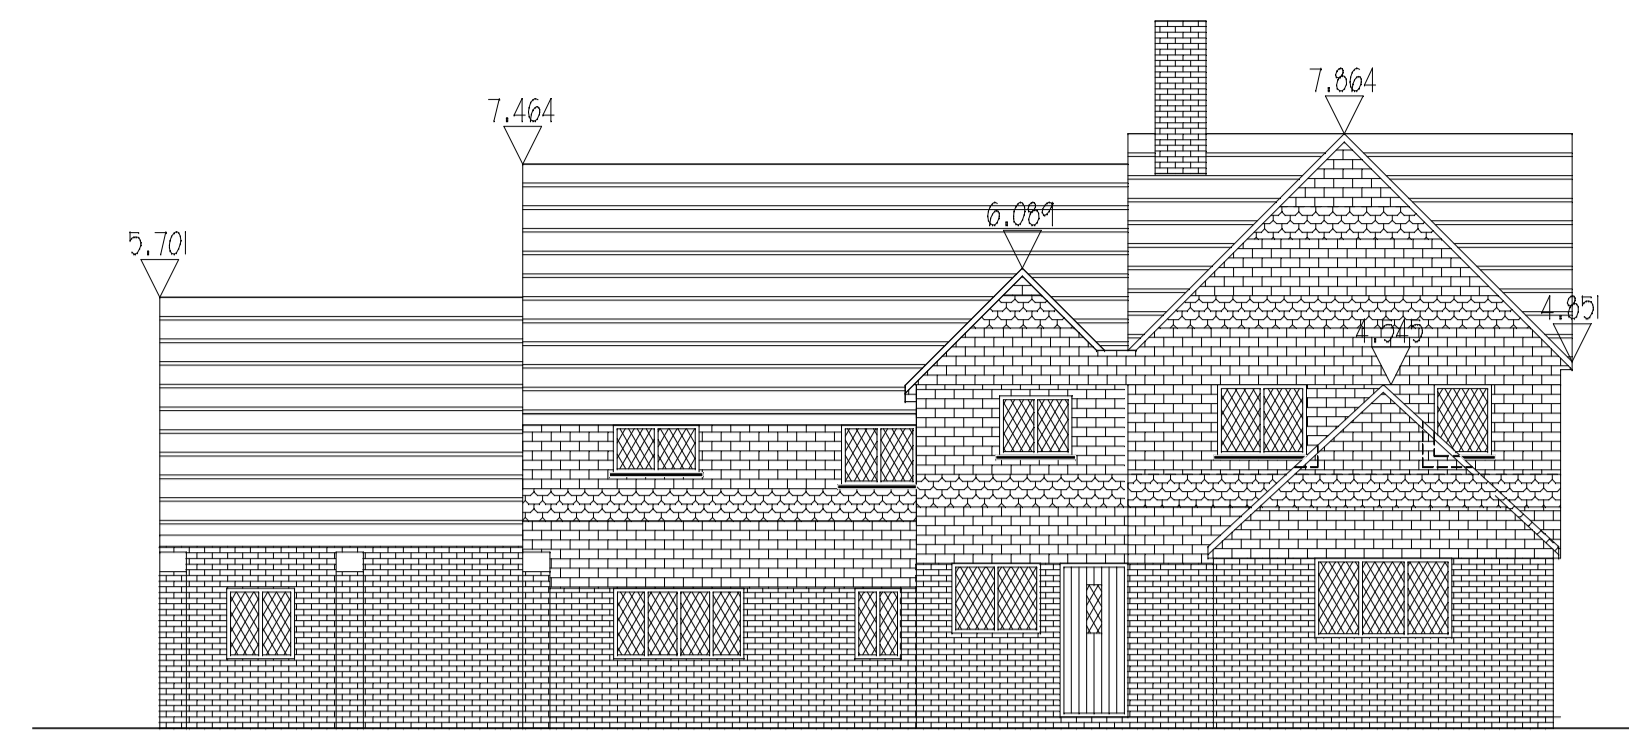

North East Elevation


ALL DIMENSIONS & INFORMATION FOUND ON THESE DRAWINGS ARE TO BE CHECKED BY THE CONTRACTOR PRIOR TO COMMENCEMENT OF ANY WORKS ON SITE

ANY DISCREPANCIES FOUND ARE TO BE DISCUSSED WITH 'ARIA DESIGN'. IF IN DOUBT - 'ASK'


THIS DRAWING IS FOR PLANNING PURPOSES ONLY

REVISIONS:- Rev 'C' 01.11.23 Do Not Scale Note Removed


NOTES:-

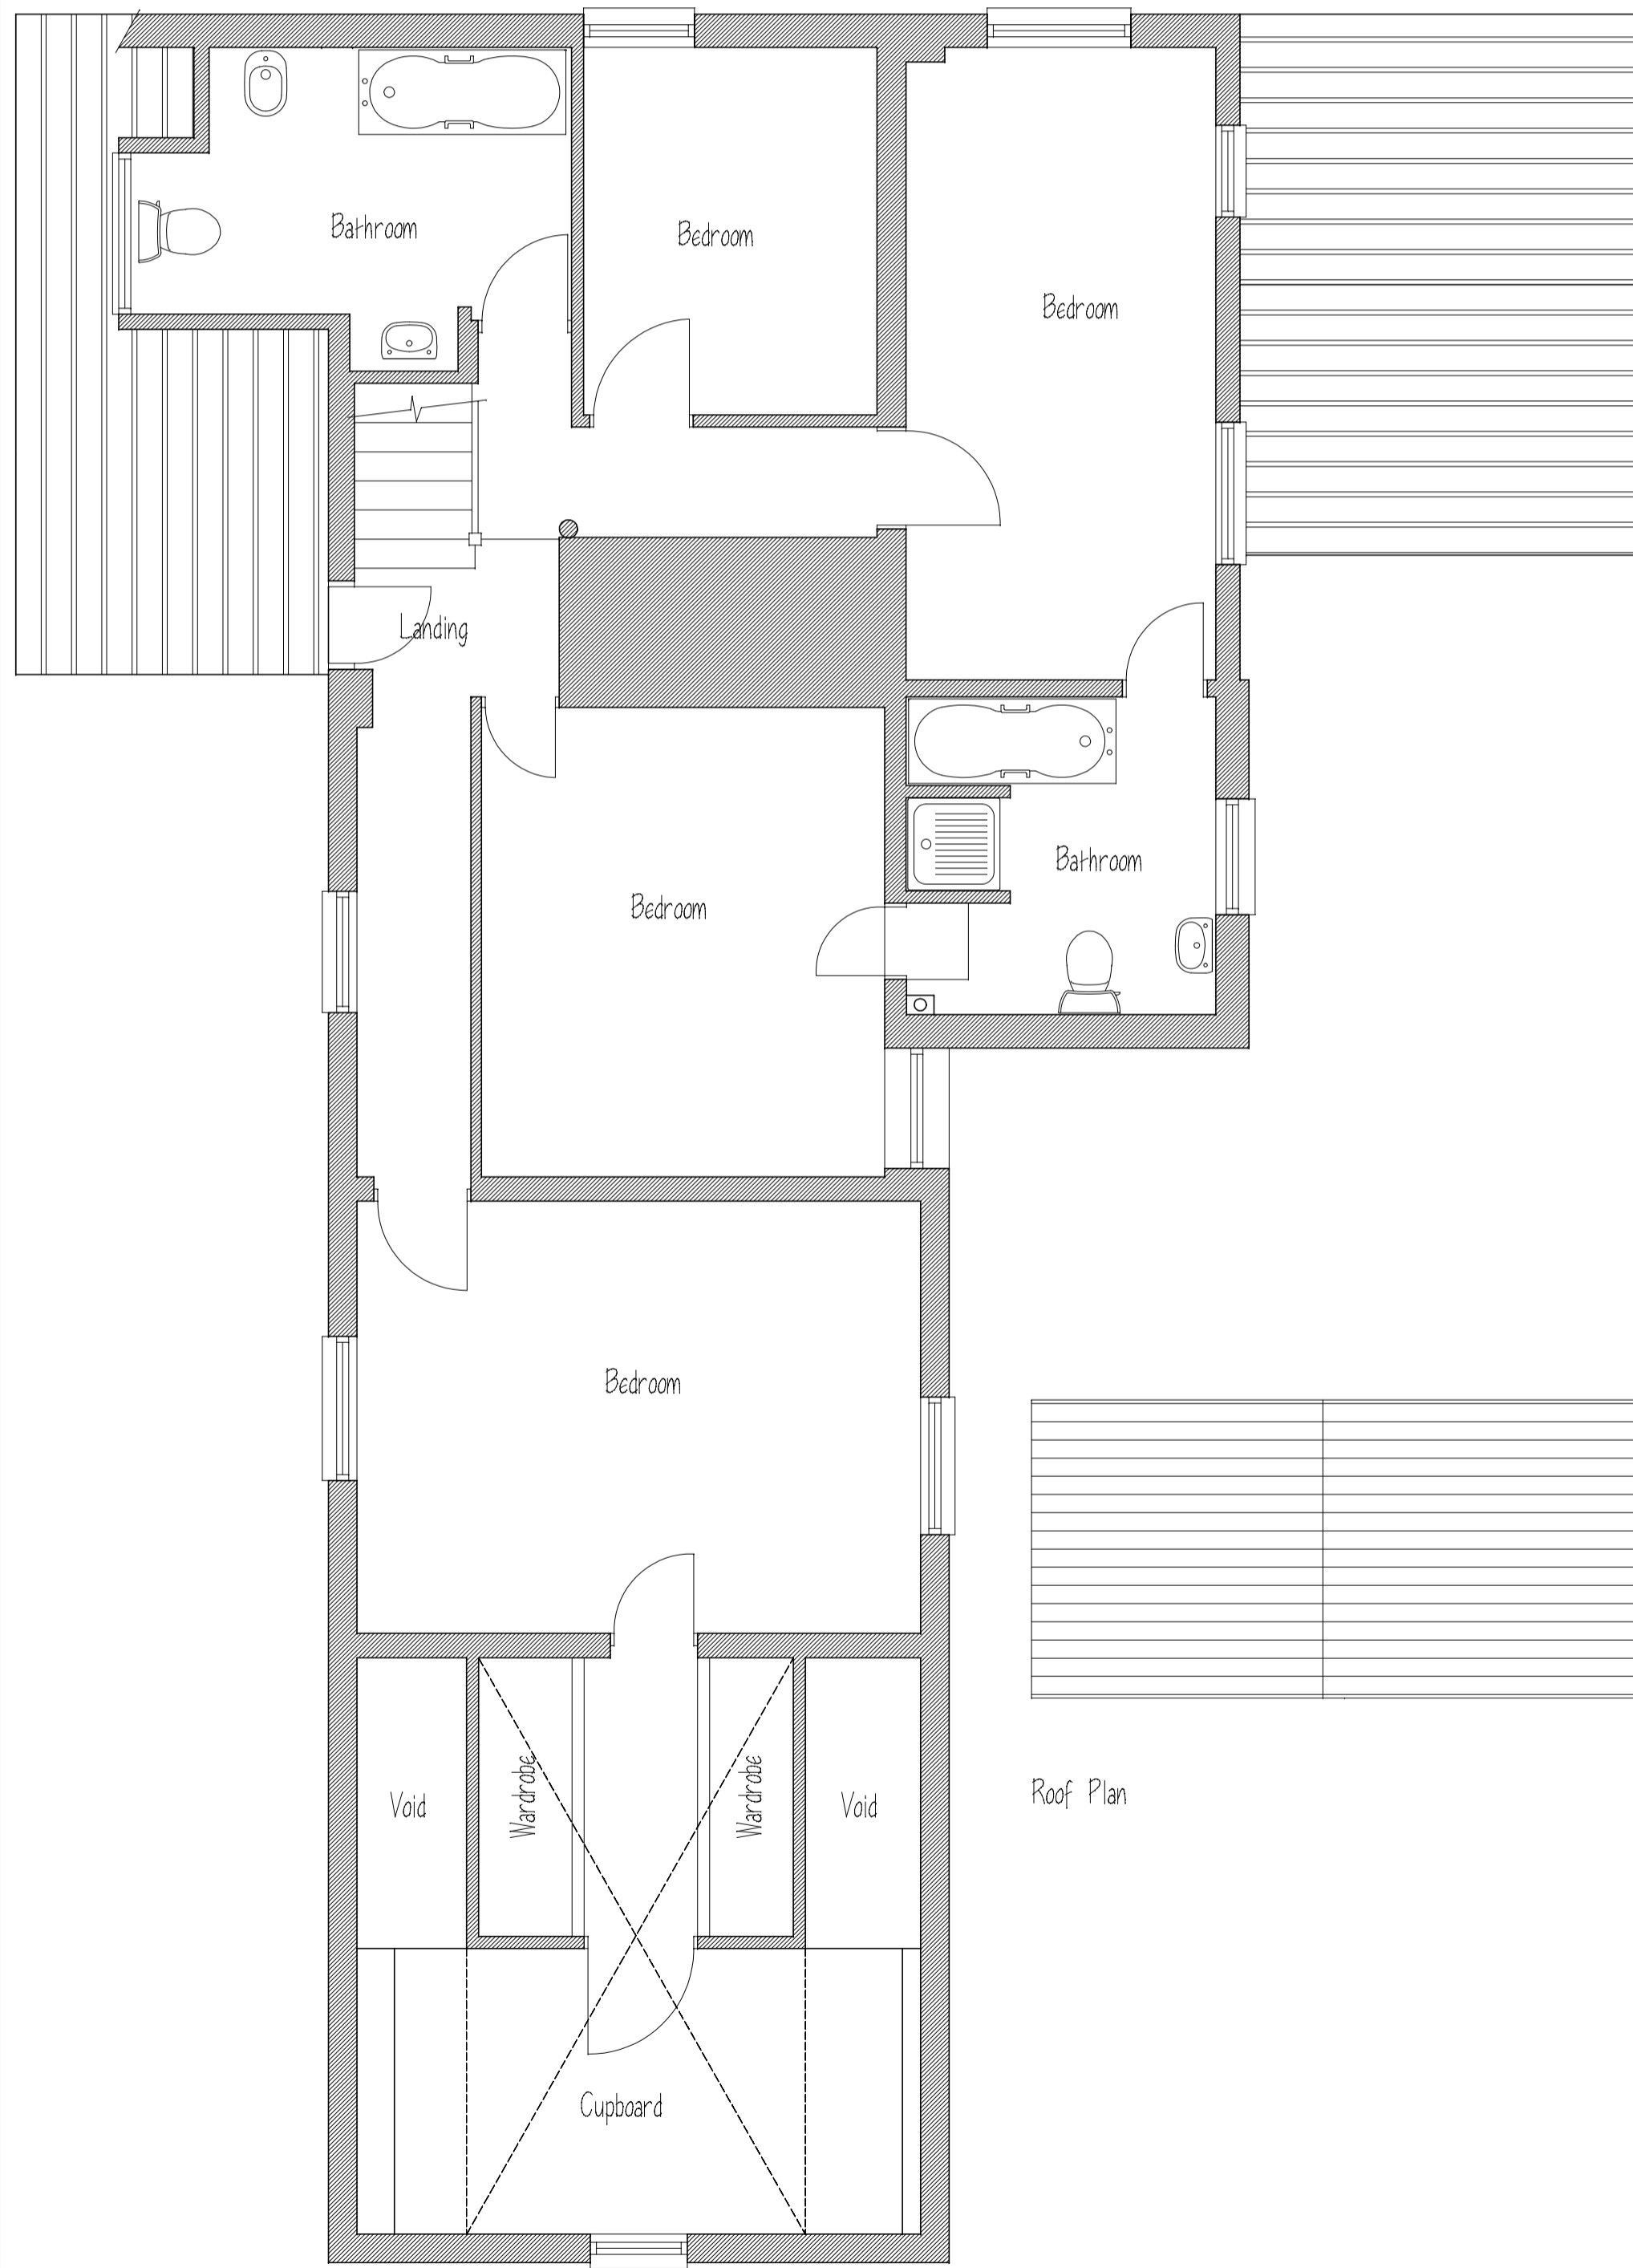


First Floor Plan

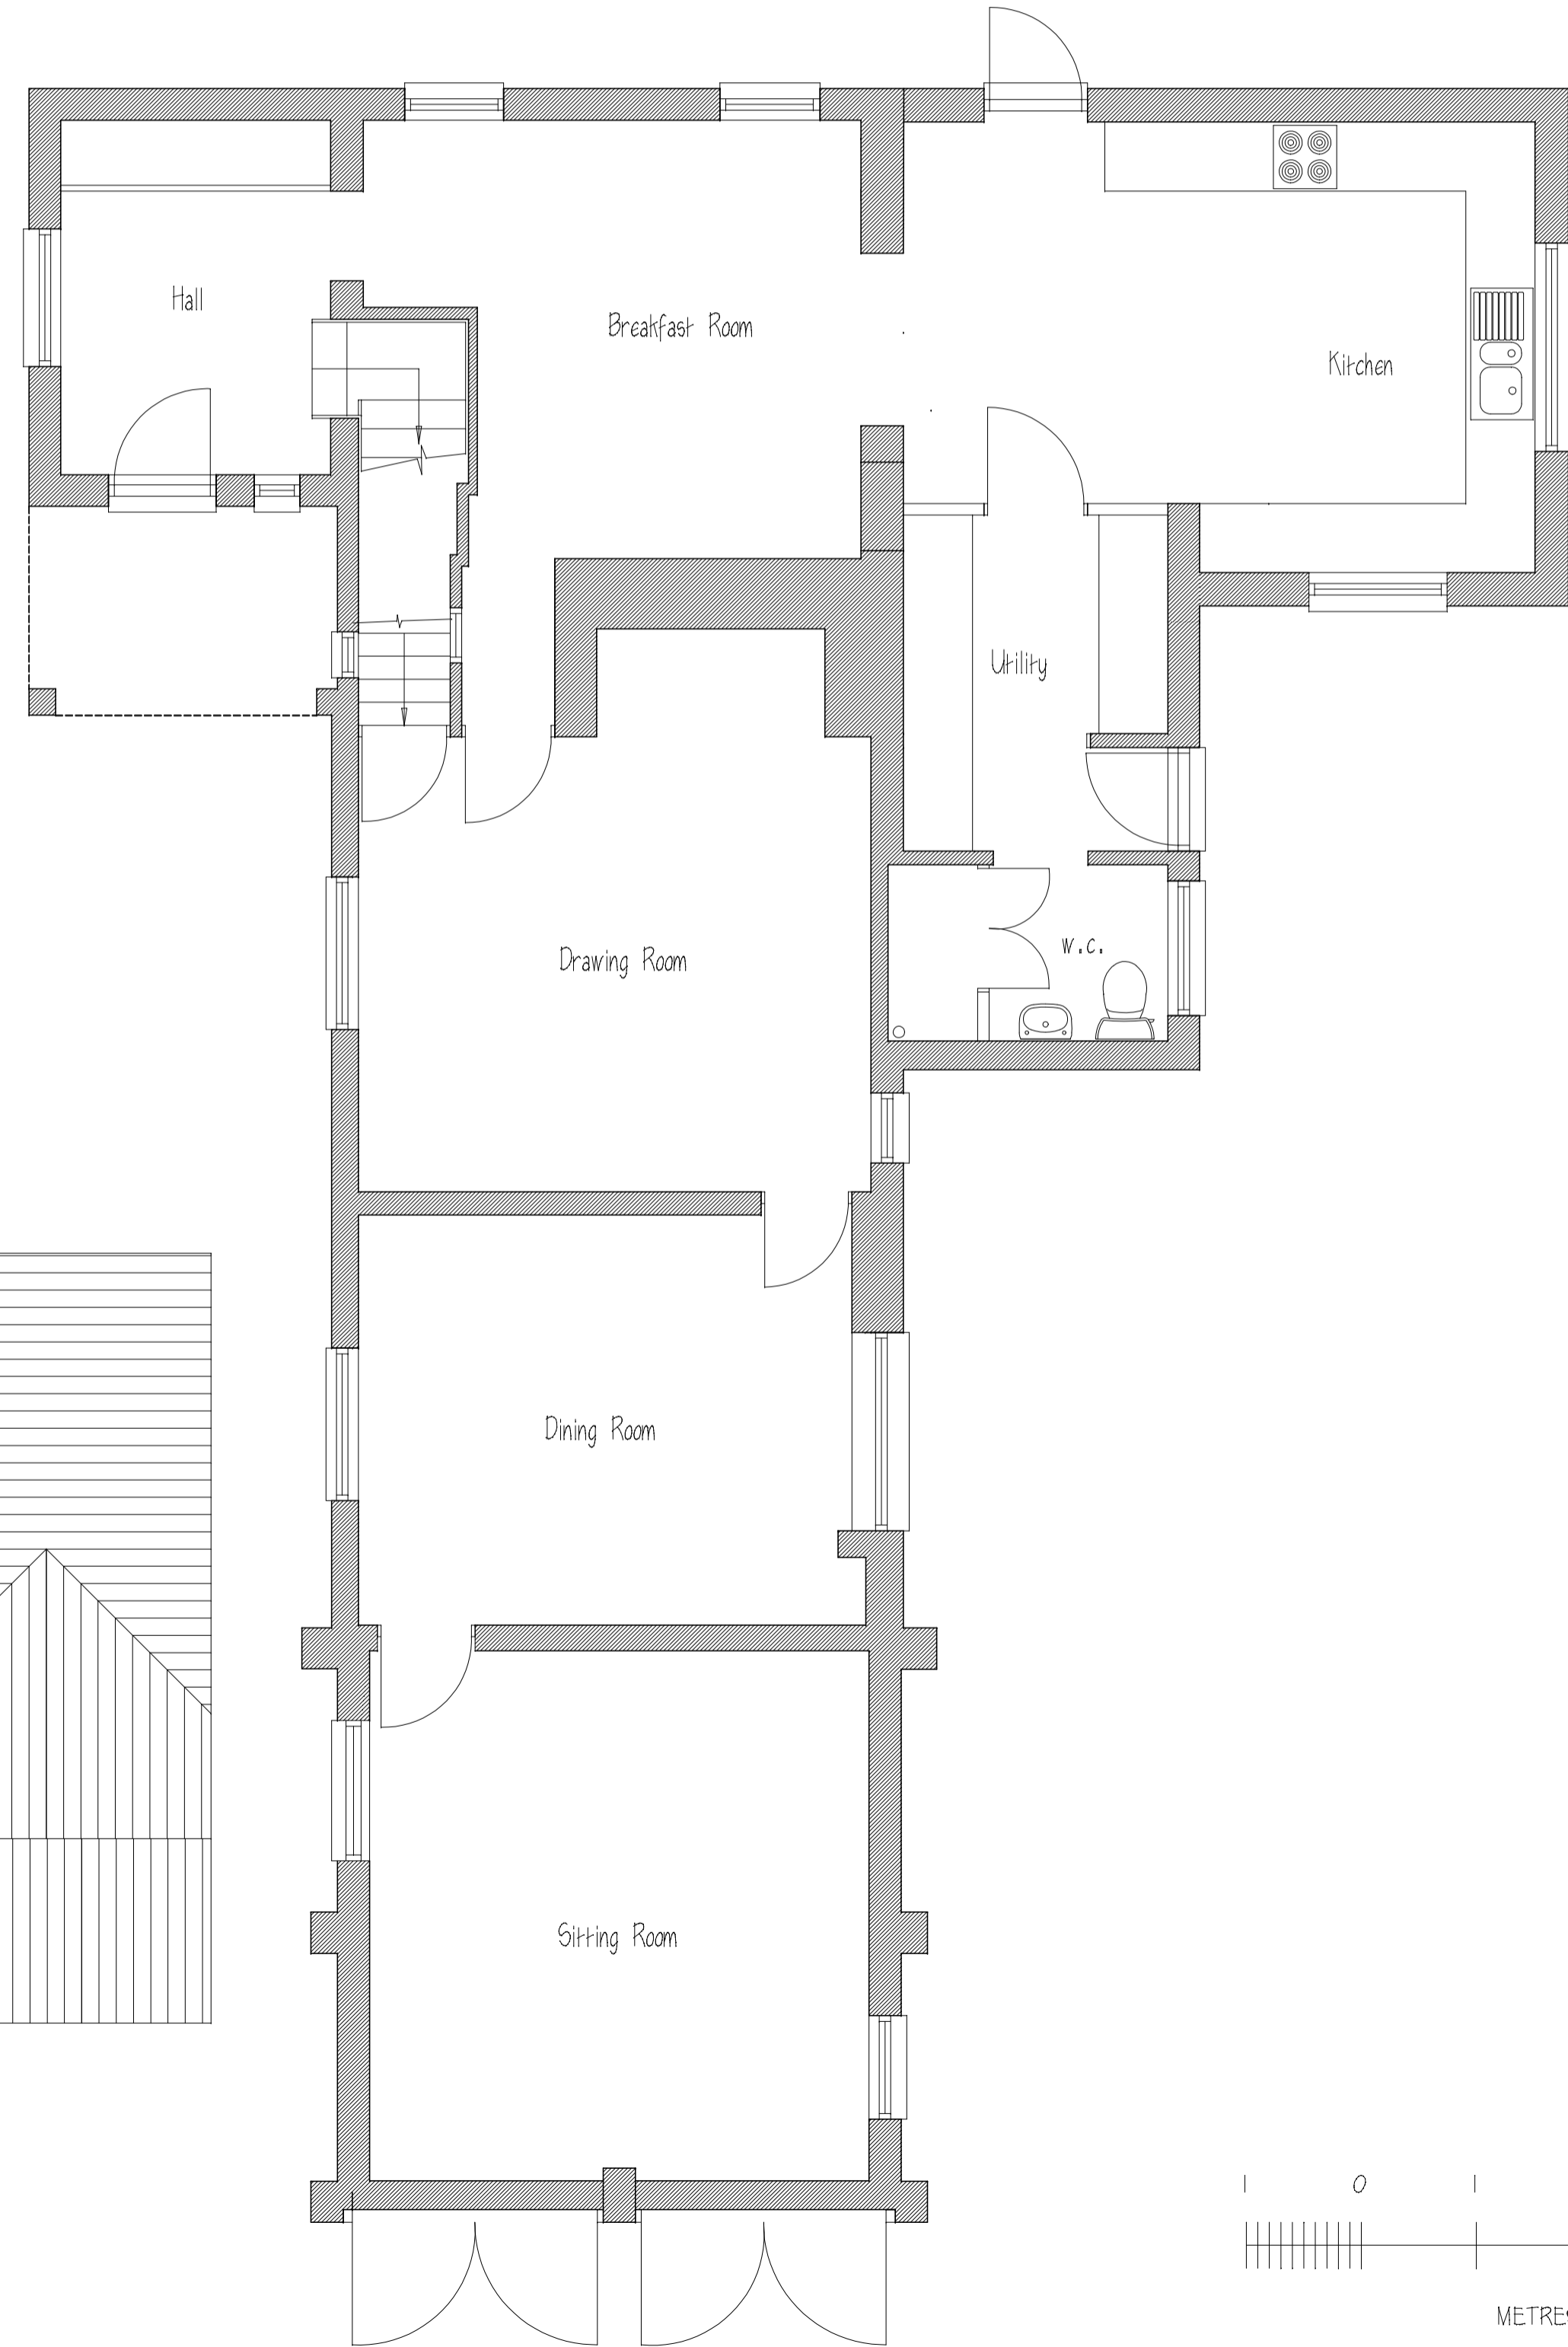


Ground Floor Plan

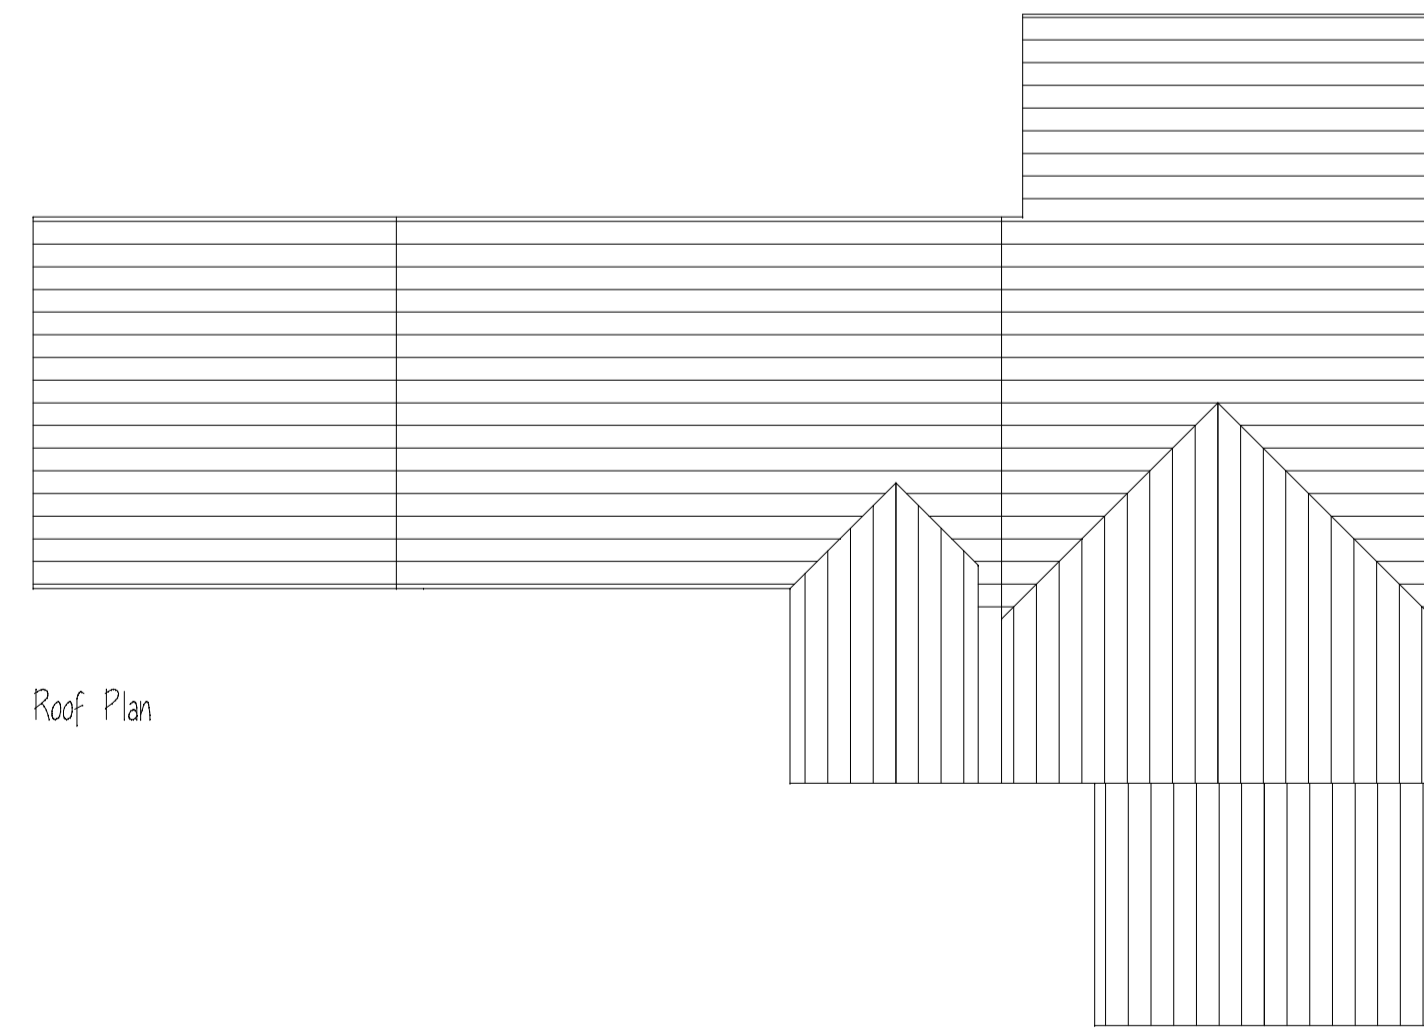

Roof Plan

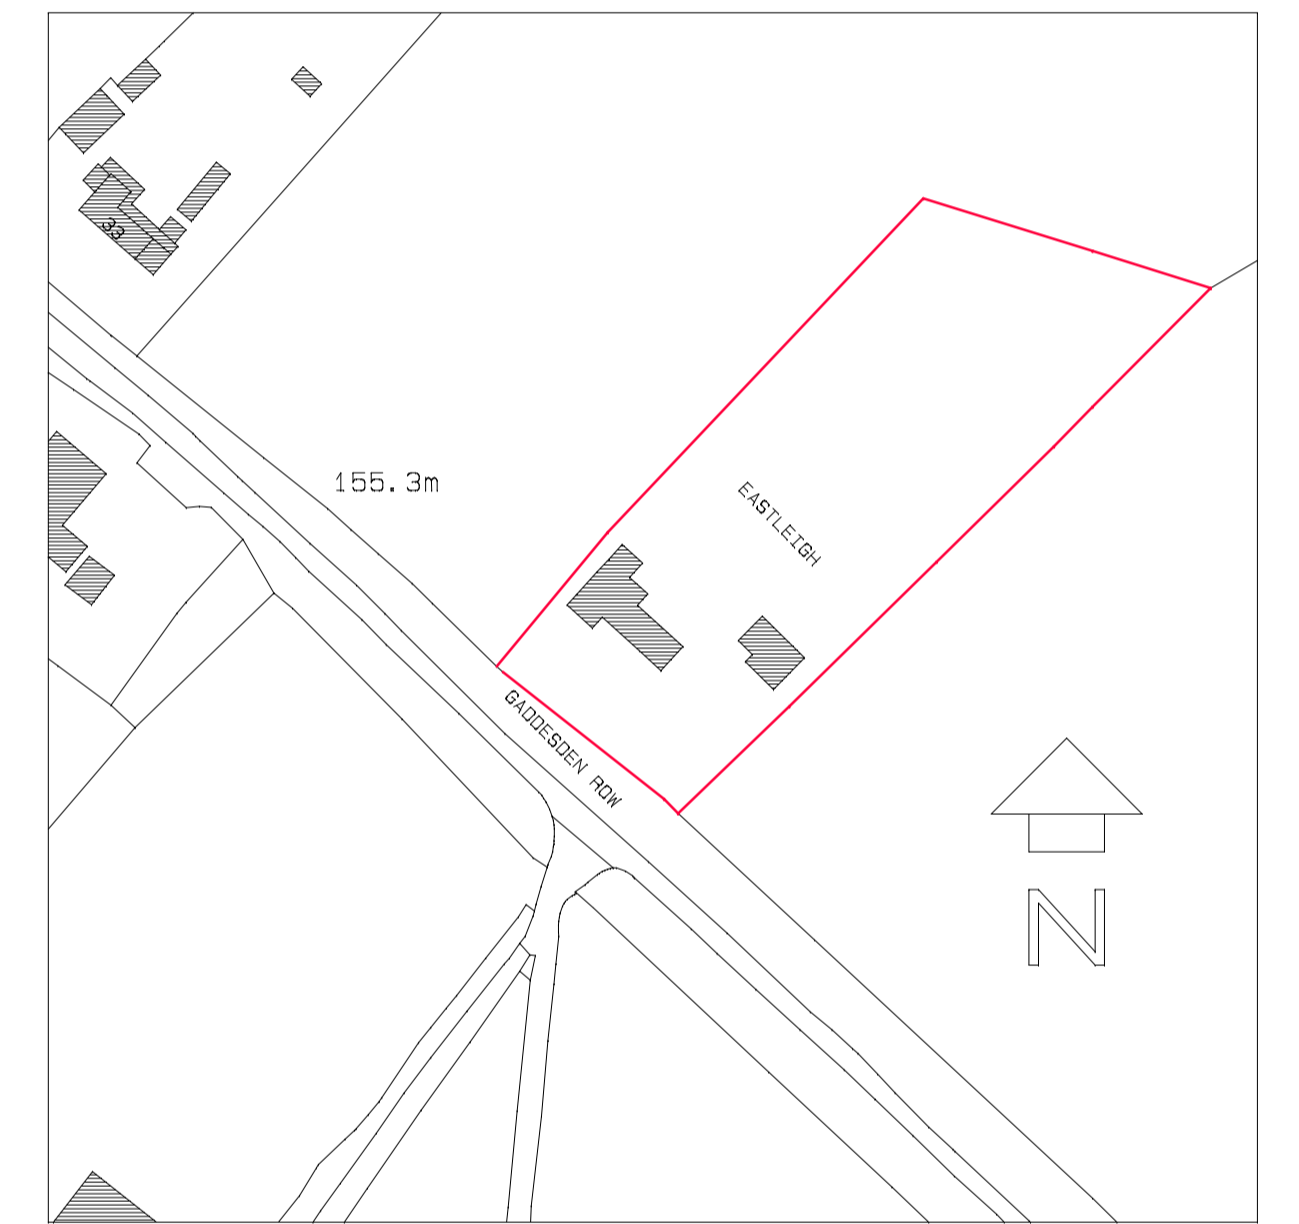

Location Plan 1:1250 Ordnance Survey License Number 213156

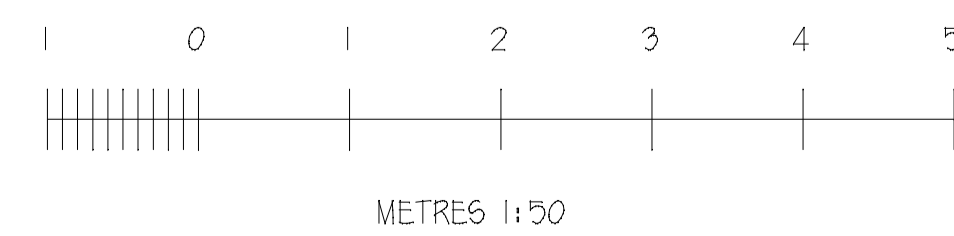

PROJECT:-
"Eastleigh"
Gaddesden Row
Herts

TITLE:-
Plans and Elevations as Existing

SCALE:- 1:50, 1:100 JOB/DRG. No:-
DATE:- Feb 2023 1509:01C

Aria Design
ARCHITECTURAL DESIGNS AND SURVEYS
90 Chertsey Rise
Stevenage
Hertfordshire SG2 9JL
Tel (01438) 231641 Mob 07780 928317