




North East Elevation
SCALE 1:200

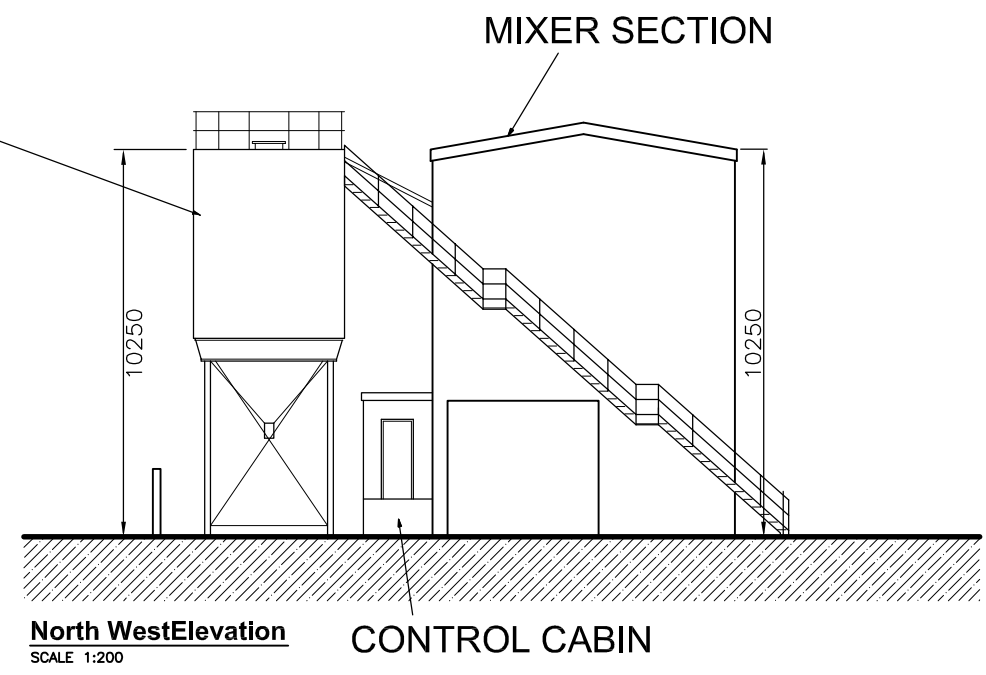


North West Elevation
SCALE 1:200

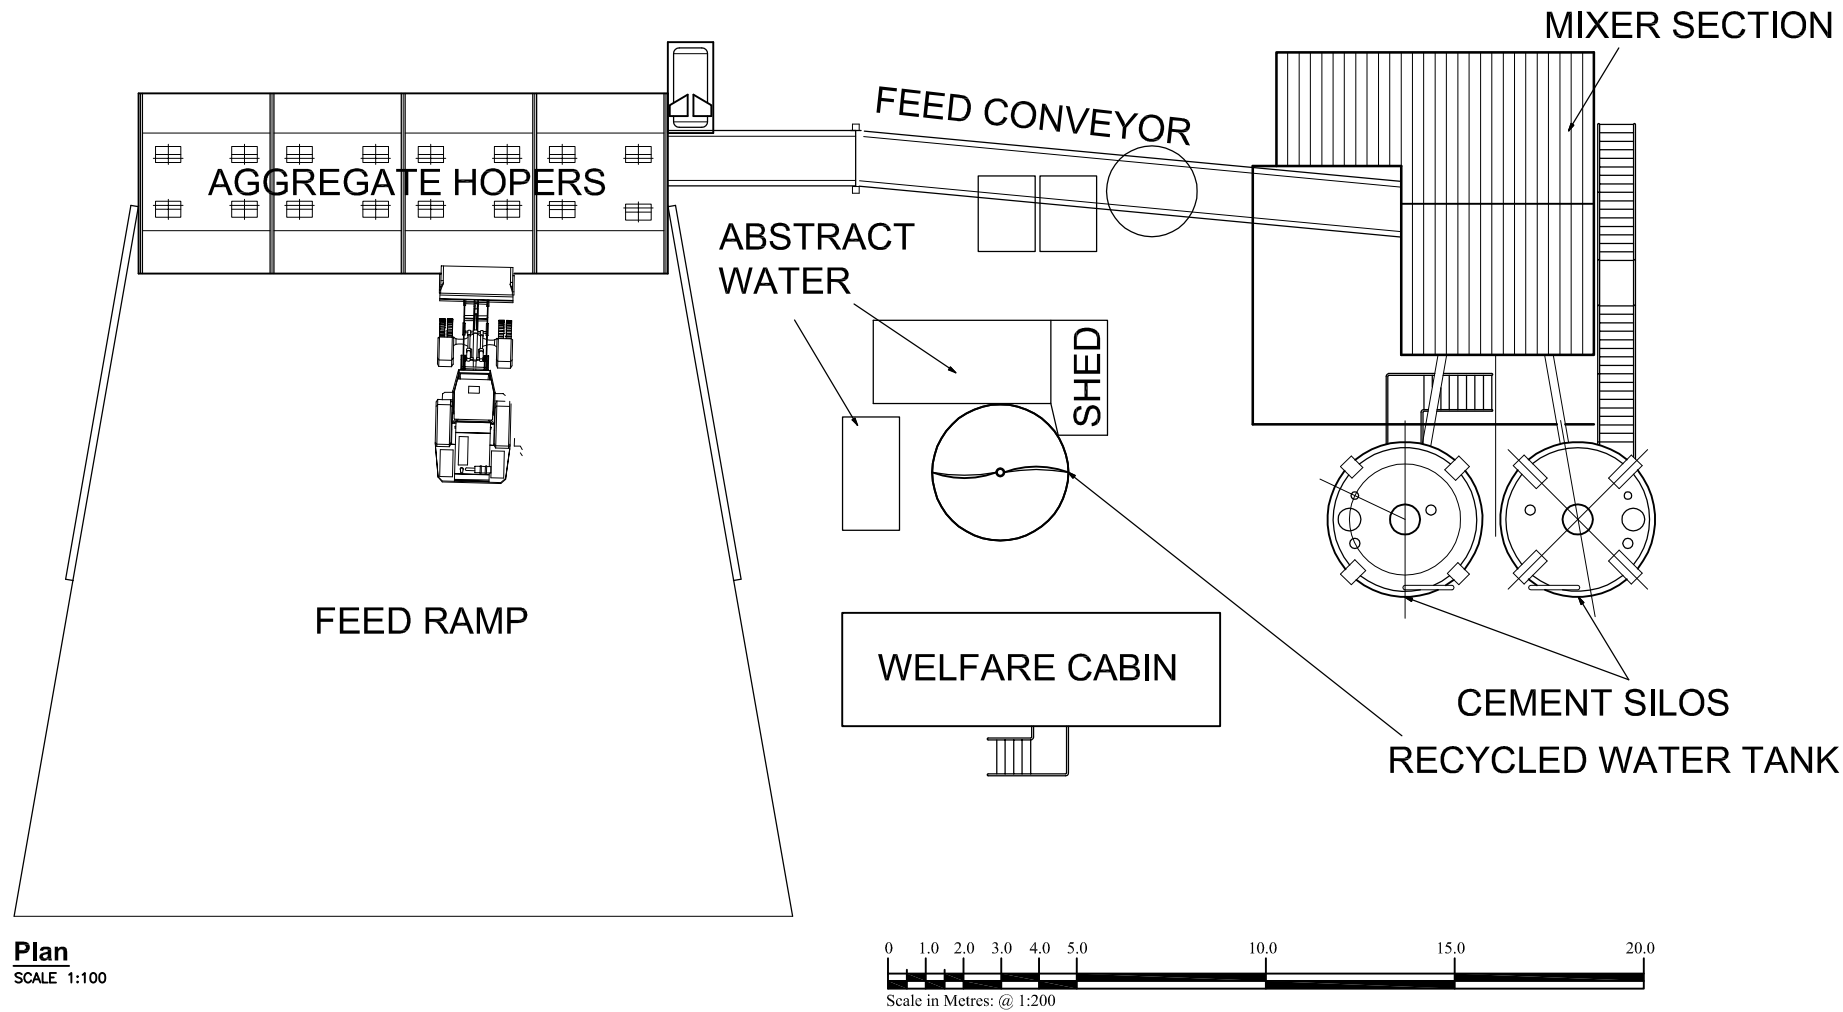

Plan
SCALE 1:100

 

Rev.		
Project: PROPOSED CONCRETE BATCHING PLANT AT 21 TURNPIKE ROAD, BLUNSDON SN26 7EA		
Drawing Title: PLANT PLANS & ELEVATIONS		
Drawn: JT	Date: SEPTEMBER 2023	Scale: 1:200 @ A3
Drawing No. 23 427 11		

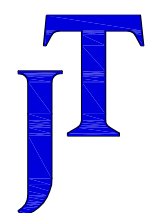

JOHN TURNER
Plan & Design
11 The Weavers
Old Mill Lane
Old Town
Swindon
SN3 1SE
Tel: 01793 638695
Mbl: 07836 222223
Email: john.tplan@gmail.com