


SOUTH ELEVATION  
(Front)



WEST ELEVATION

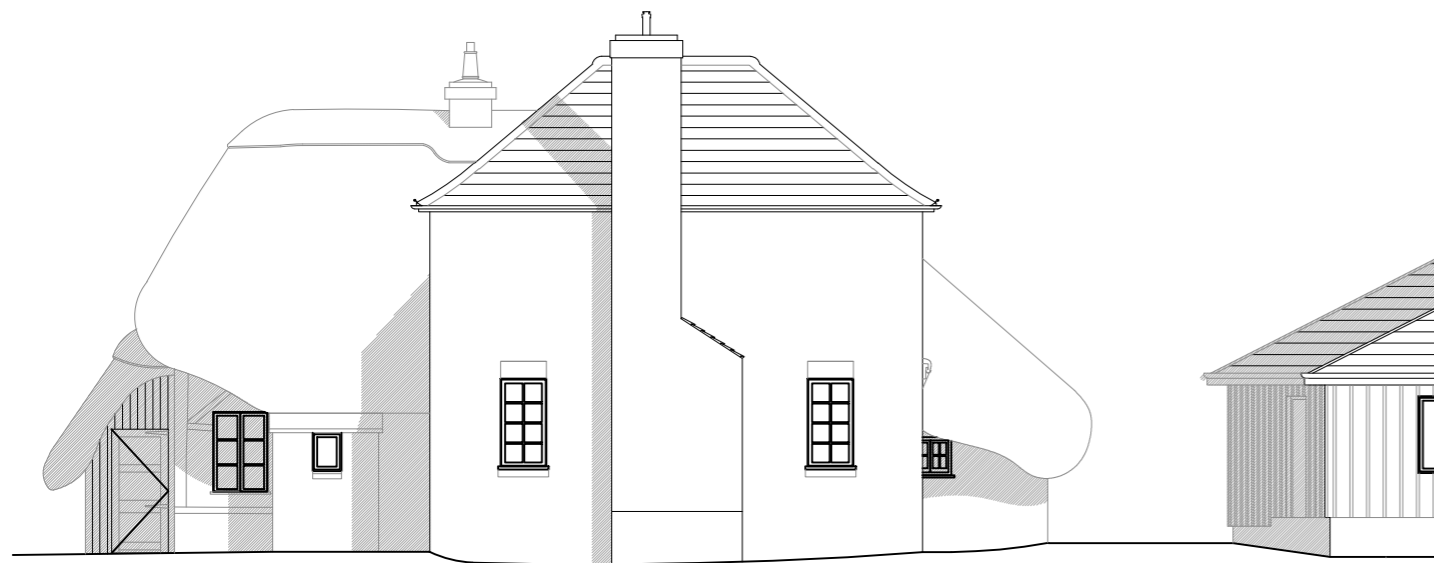

NORTH ELEVATION  
(Rear)



EAST ELEVATION

1:75 @ A3

0 0.5 1 2 3 4m

**NOTES**

Do not scale from this drawing.  
All discrepancies must be reported to the author immediately.  
All contractors must check dimensions on site before the production of shop drawings for approval.

REV X | xx.xx.xx | Description

REV	DATE	DESCRIPTION
-----	------	-------------

**PROJECT DETAILS**

WELLOW WOOD COTTAGE  
MR G YATES

**DRAWING DETAILS**

ELEVATIONS  
Existing

DATE  
MARCH 2017

SCALE  
1:100 @ A3

DRAWING NO.  
1702-1704.04

REVISION  
WIP