




Linden Lodge Front Elevation
 1:50




Linden Lodge Left Elevation
 1:50




Linden Lodge Rear Elevation
 1:50

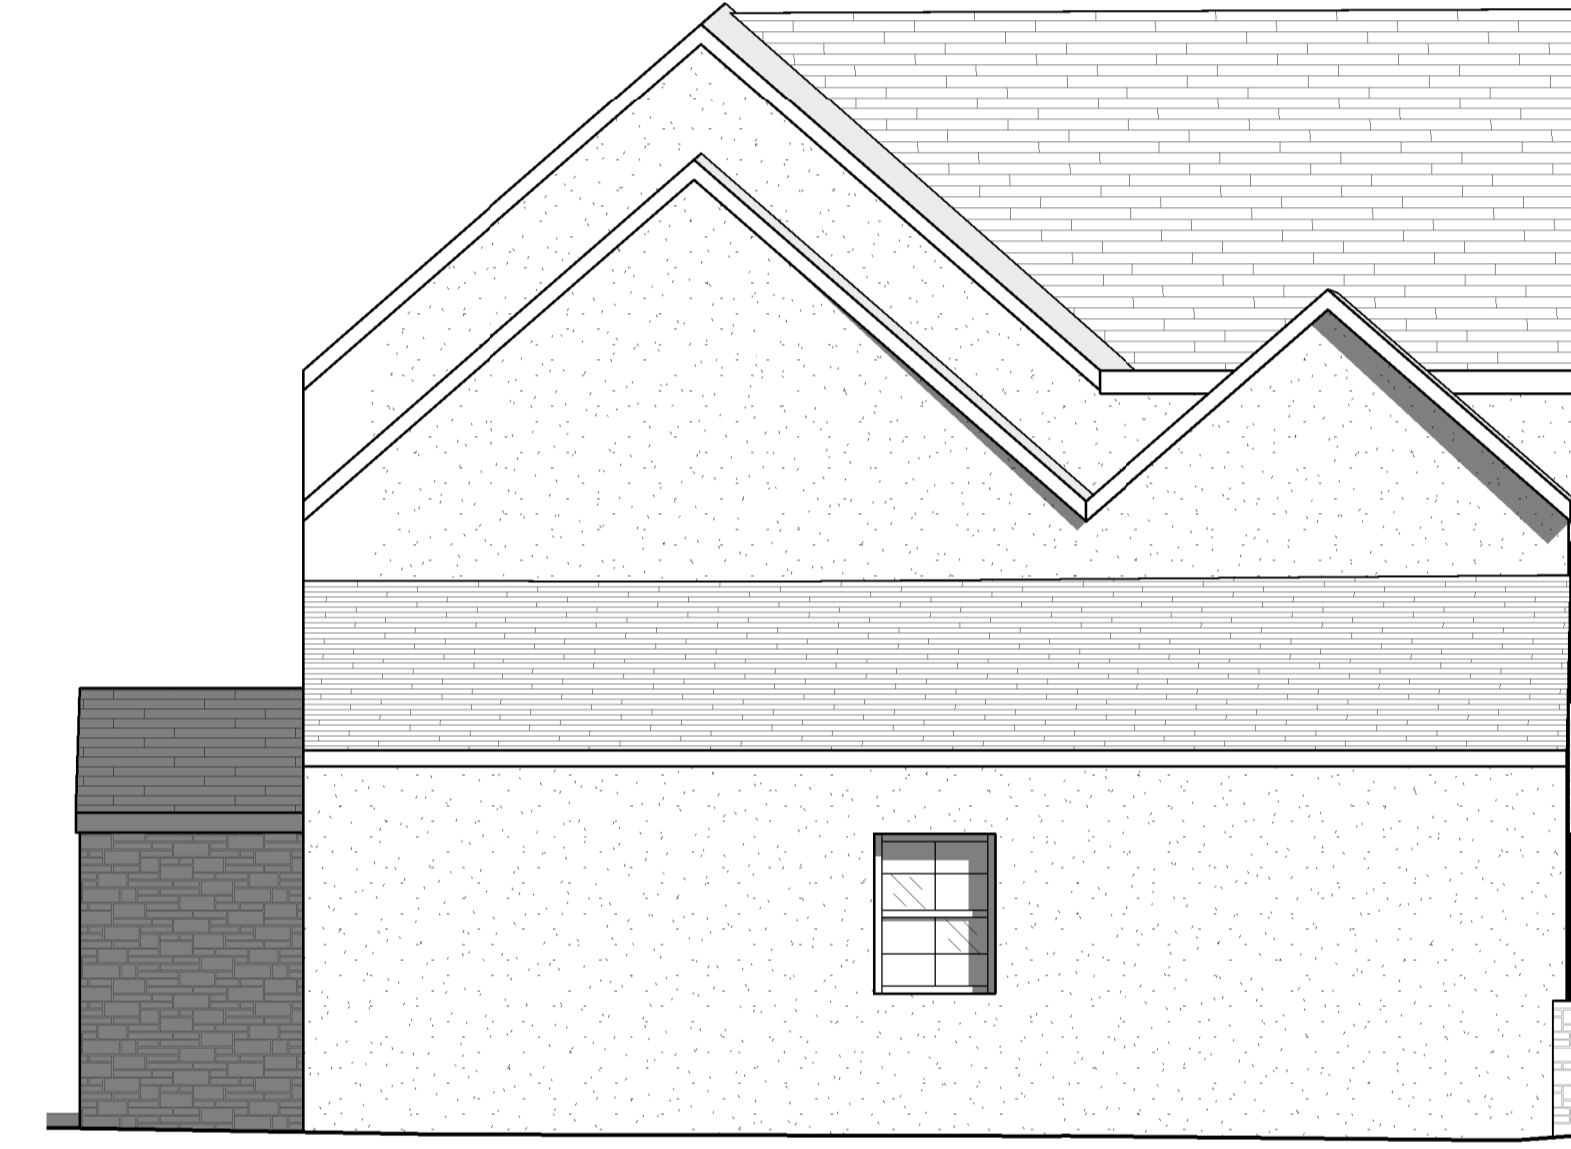


Linden Lodge Right Elevation
 1:50

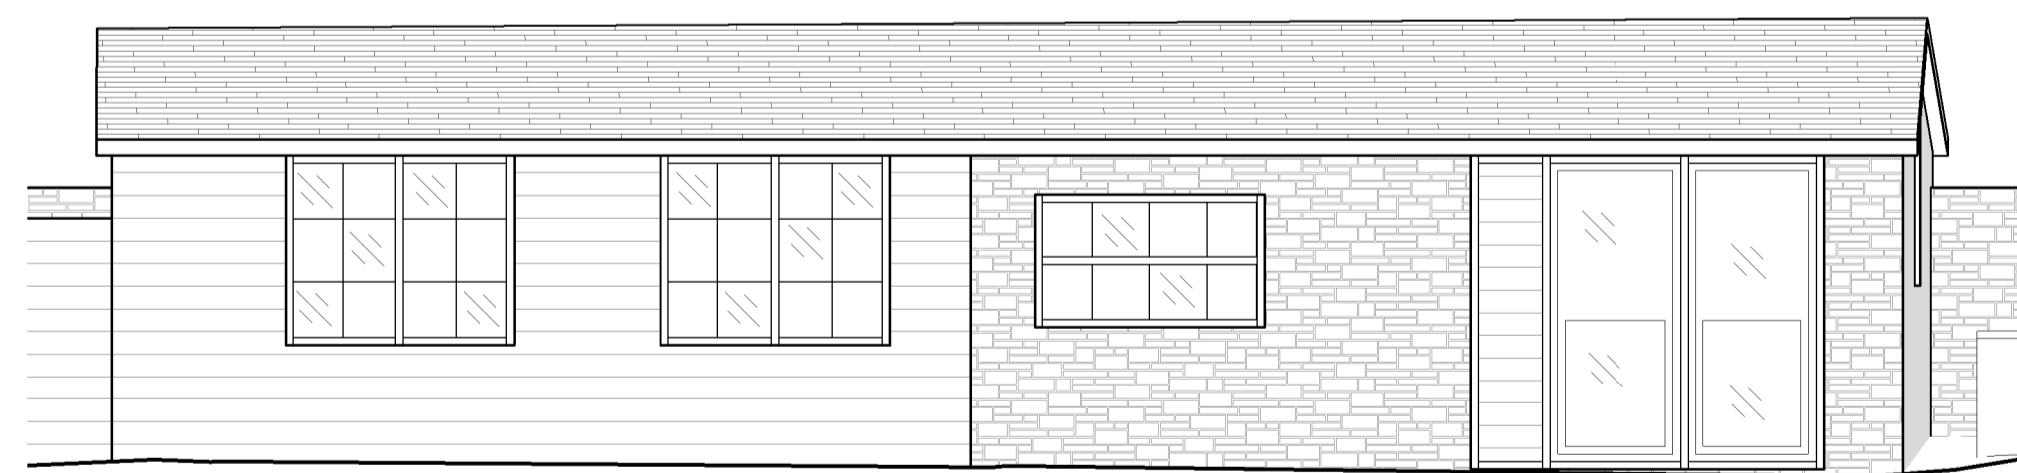


Linden Lodge Out Building Front Elevation
 1:50

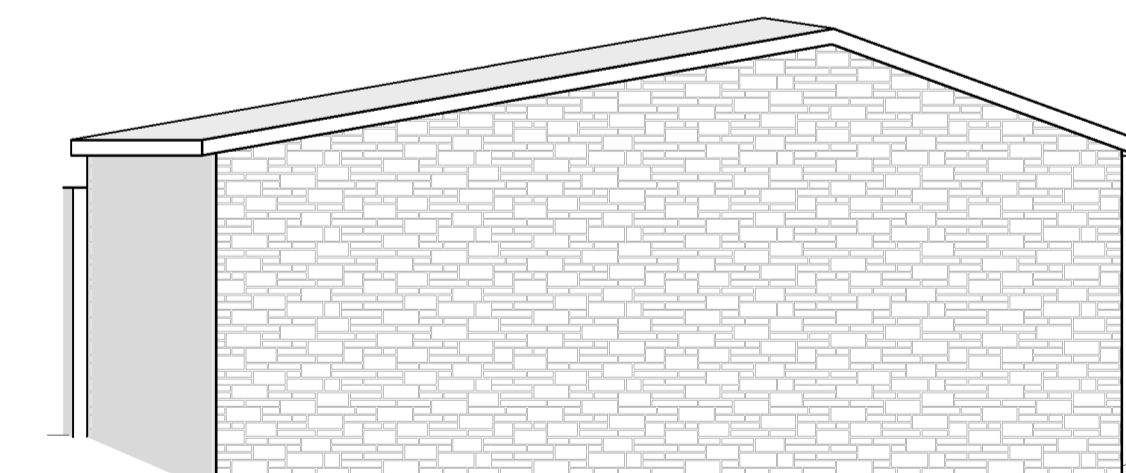

Linden Lodge Out Building Left Elevation
 1:50

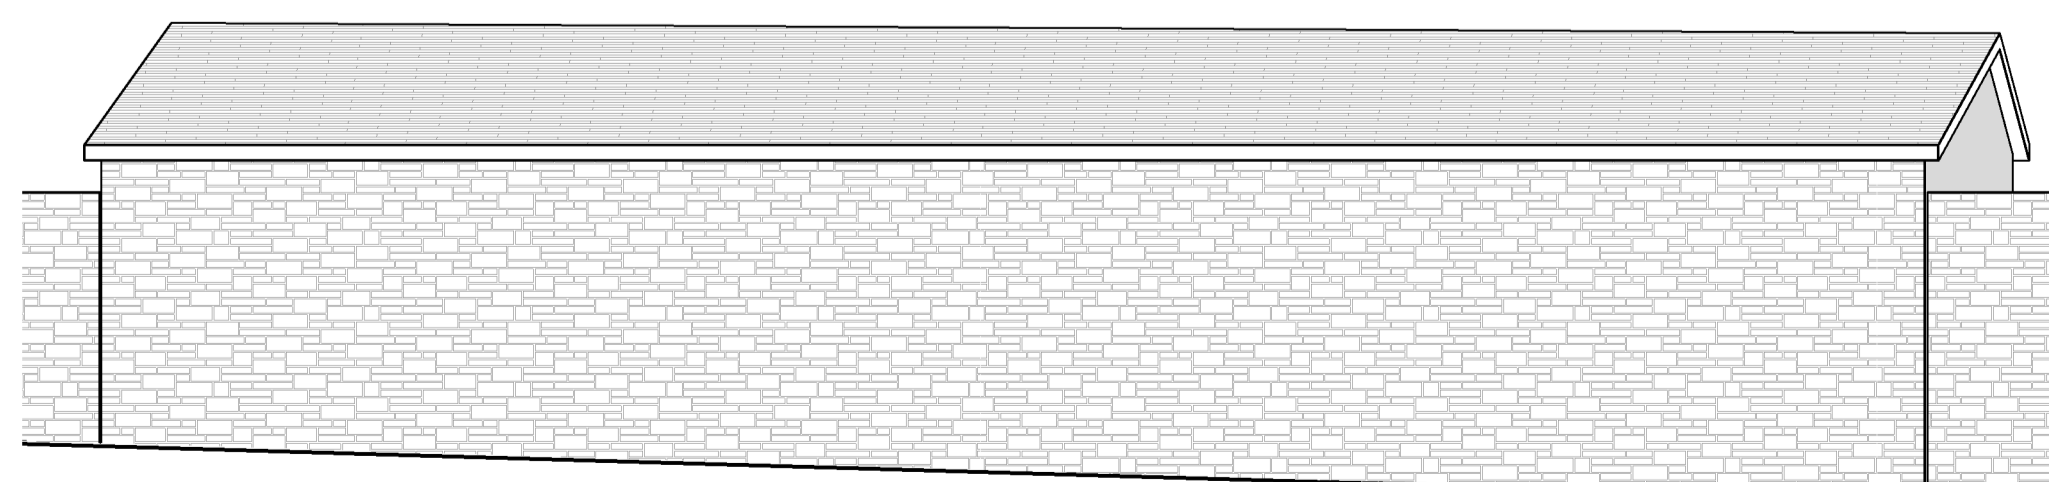

Linden Lodge Out Building Rear Elevation
 1:50

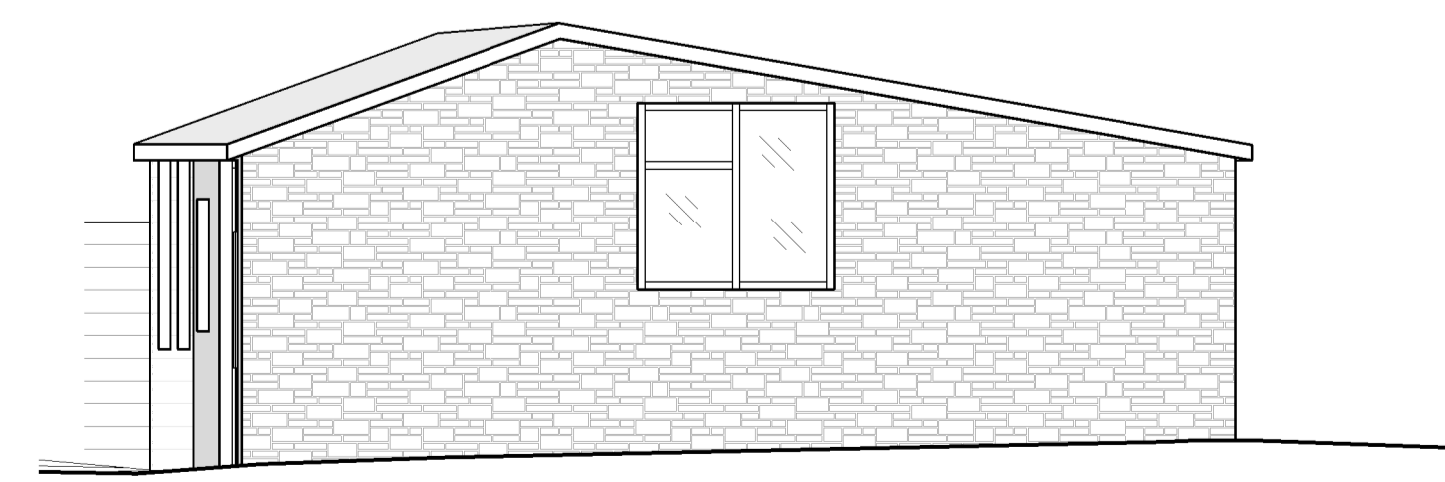

Linden Lodge Out Building Right Elevation
 1:50

NOTE: All measurements and spans to be checked on site and confirmed before fabrication and work commences. This drawing shows design intent only for all structural components. Structural Engineer to size/design all required structural components and provide calculations for Building Control approval before work commences. Structural Engineer and specialist designers to carry out own survey for Structural Component spans and sizes / specialist designs. All relevant statutory notices to be sent to local Authority by builder at various stages of the contract.



Drawing: LL - 104
 Project: Linden Lodge
 Sheet - Linden Lodge Elevations 1
 Address: Linden Lodge, Homeapple Hill, Wick, Bristol, BS30 5QZ
 Scale: 1:50 @ A1
 Date: October 2023

