



PROPOSED MATERIALS:


- 3 New white upvc windows and doors to match No. 60 design
- 4 New white gutters, fascias and soffits
- 5 Horizontal timber cladding

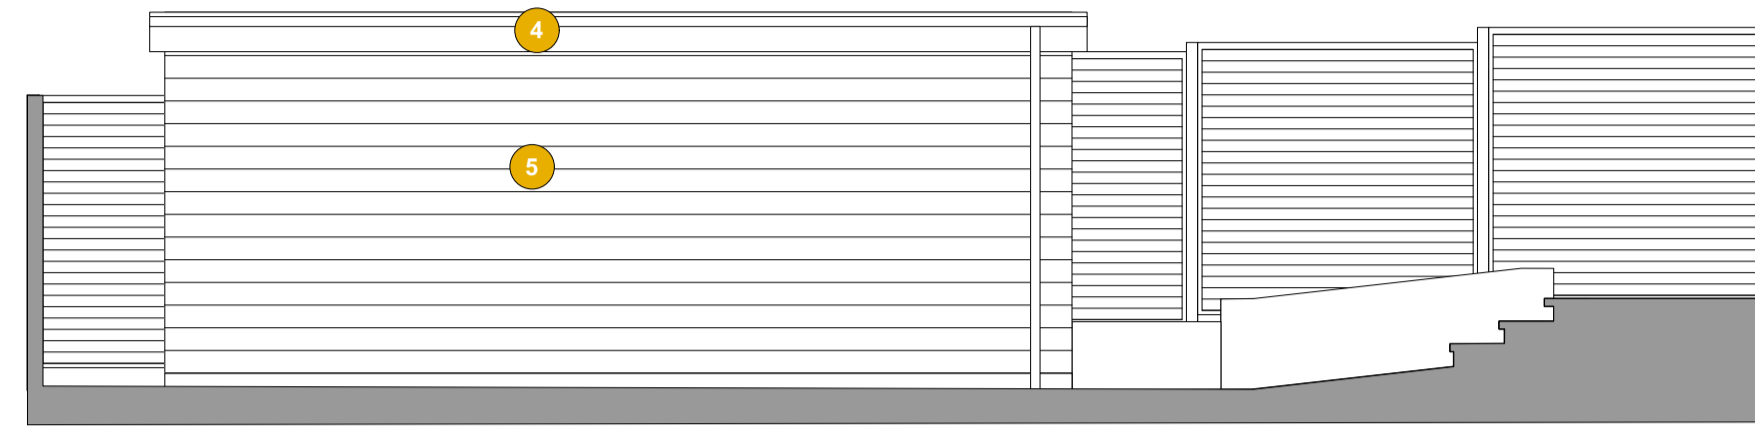


EAST FLANK ELEVATION
Scale: 1:50

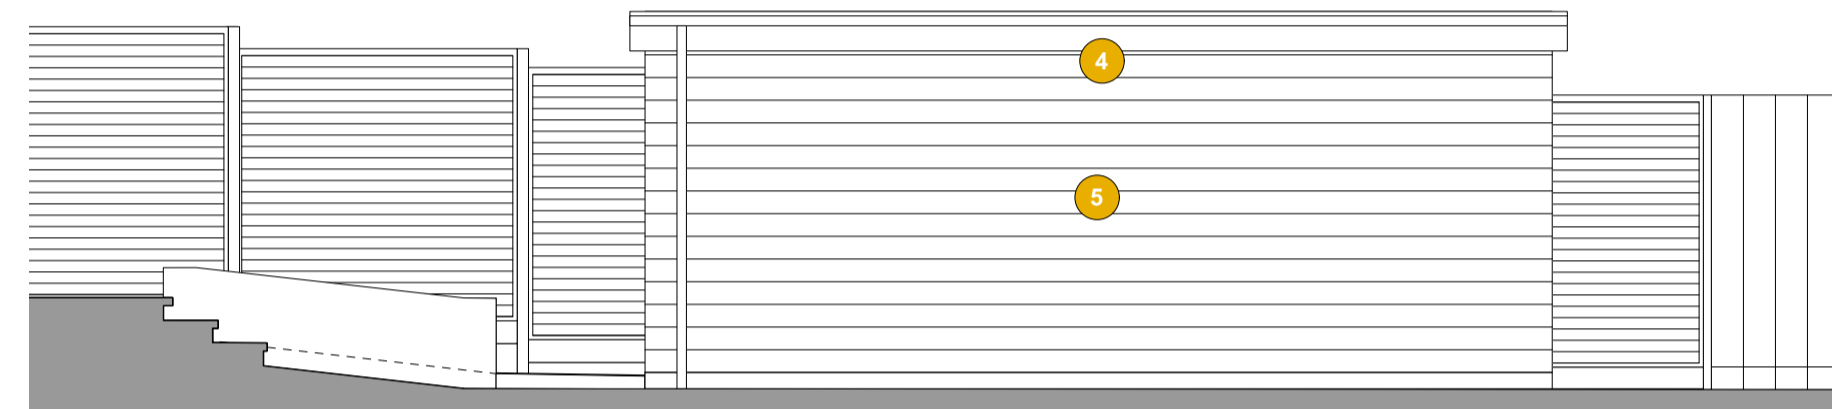


WEST FLANK ELEVATION
Scale: 1:50

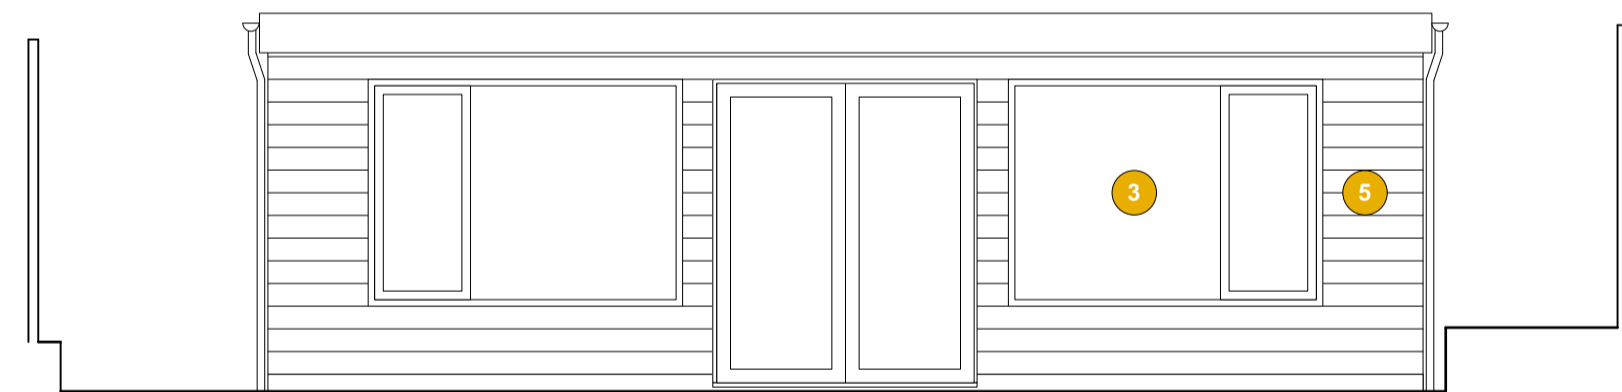



GARDEN (NORTH) ELEVATION
Scale: 1:50

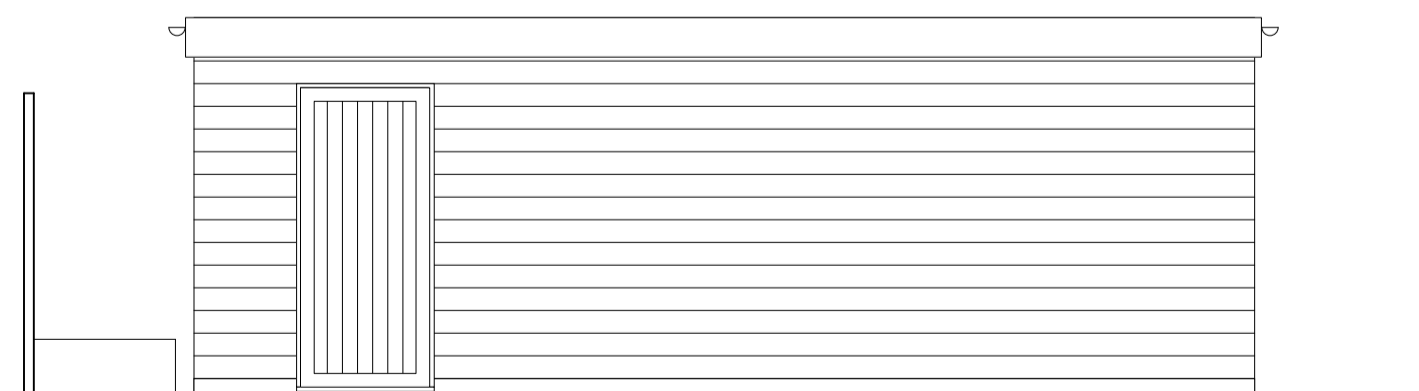

SOUTH ELEVATION
Scale: 1:50

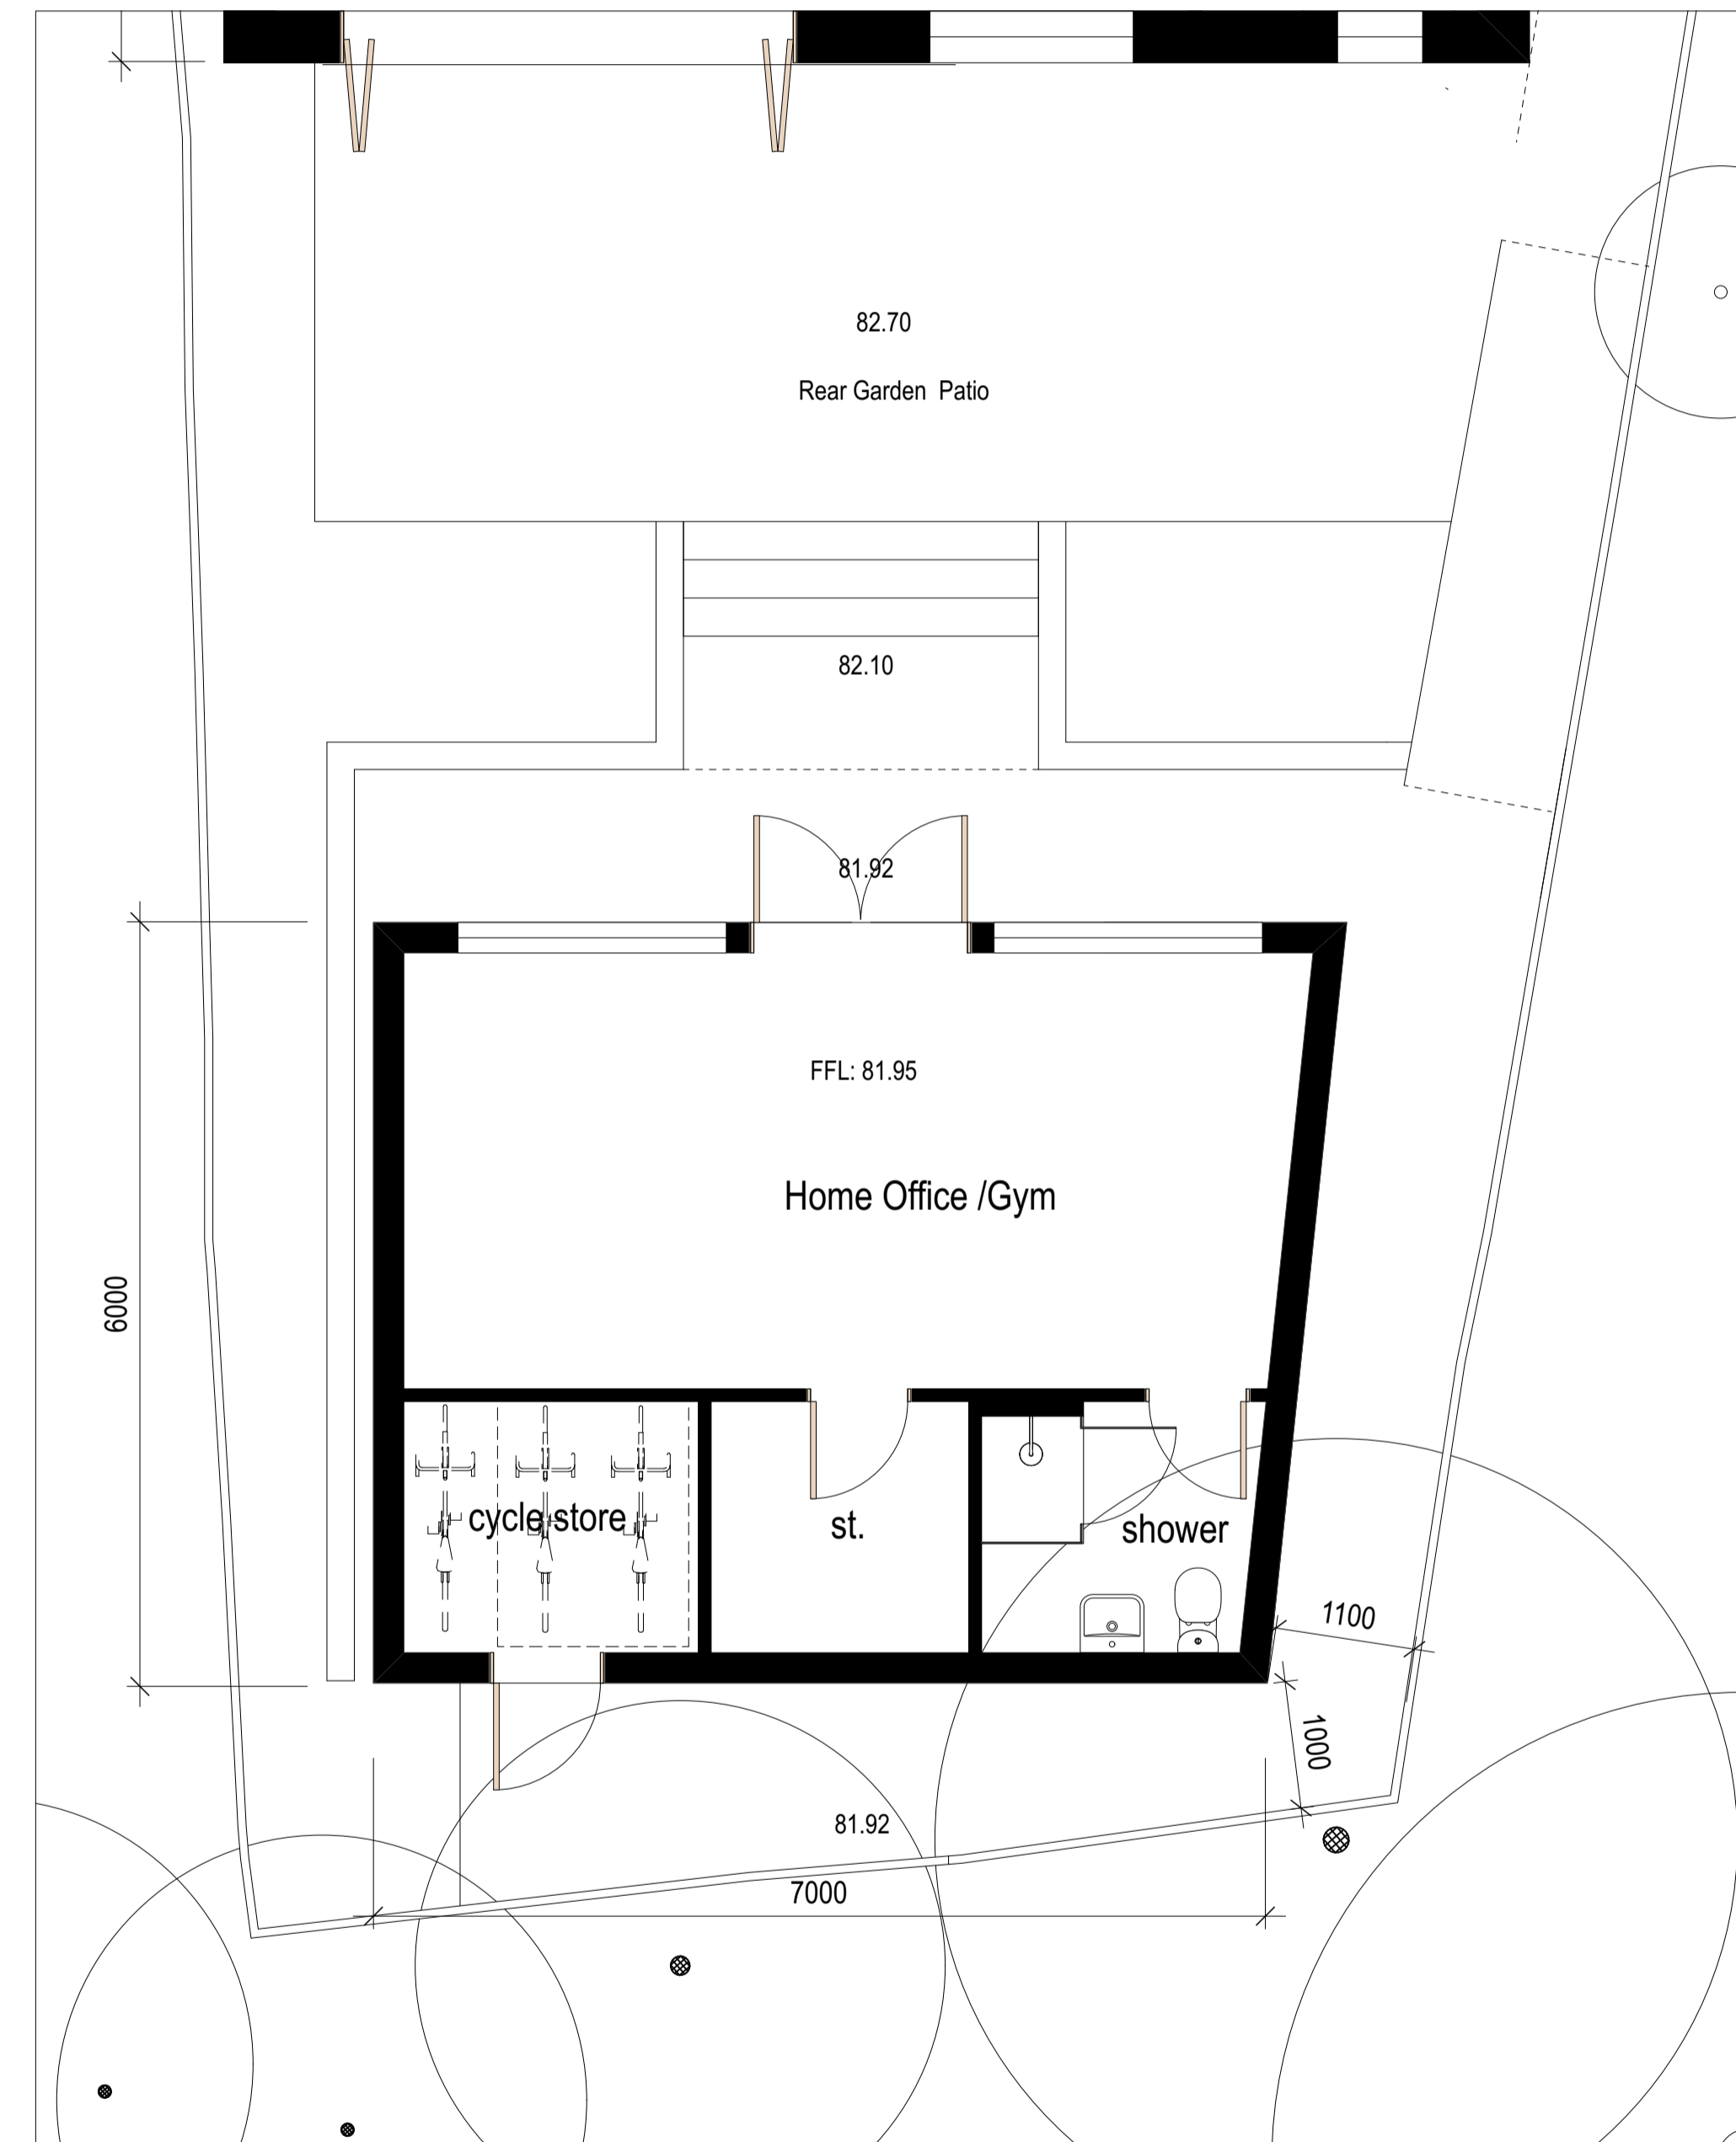

GROUND FLOOR PLAN
Scale: 1:50

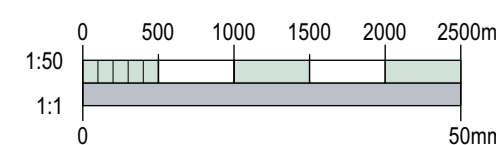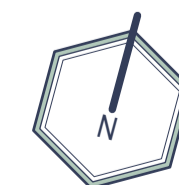

A S3 2023-10-20 Planning application issue

No. Status Date Revision Notes

<p>W beehive.archs E five@beehive.archs</p>	Project Title	60 Chiltern Drive Rickmansworth WD3 8JY	Drawn By	Project Date	RIBA Work Stage & Document Type
	Sheet Title	HOME OFFICE as PROPOSED	Reviewed By	Sheet Scale	STAGE 2 - PLANNING DOCUMENT
	Current Rev Date	2023-10-20	Current Rev	1:50@A1	Status
					PL - SUITABLE FOR PLANNING
					Sheet No.
					CHD - B018 - XX - XX - D - A - PL022