



**ROOF PLAN**  
Scale: 1:100



Proposed Extension and Outbuilding

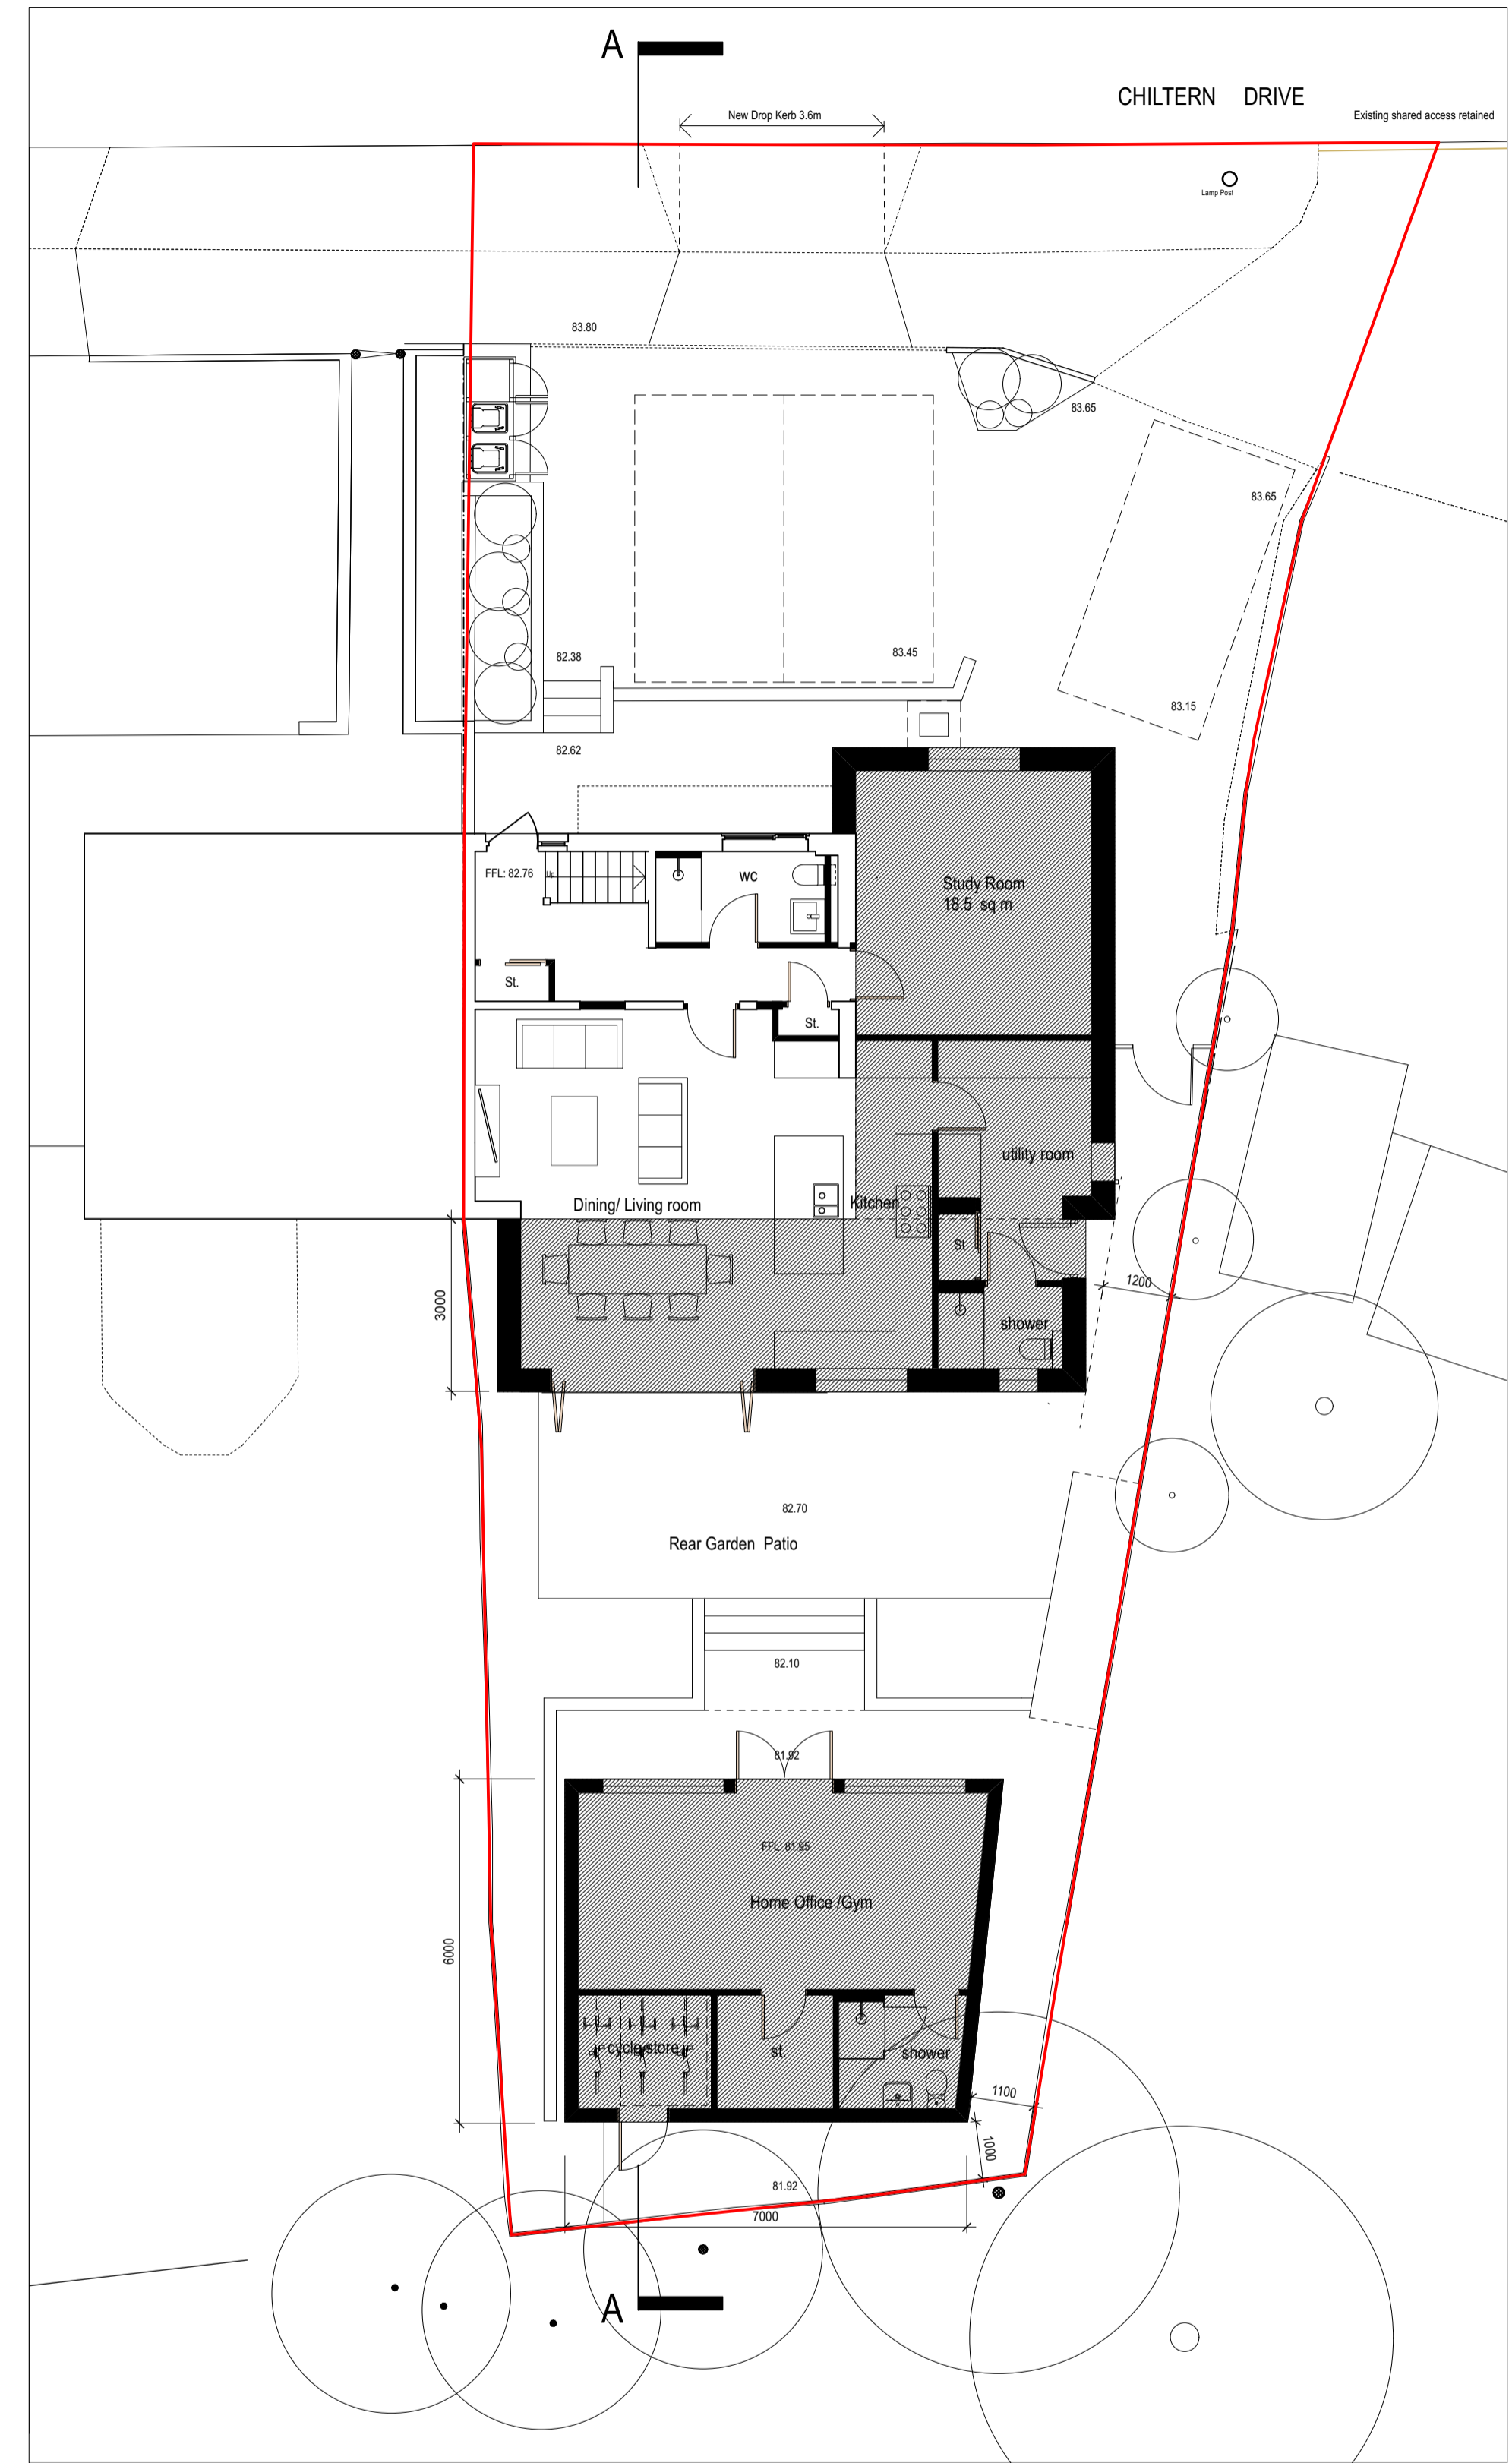

**SITE PLAN**  
Scale: 1:100

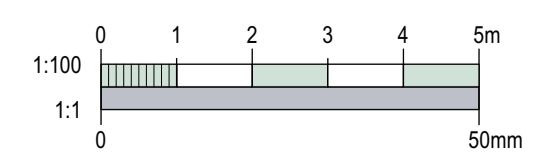

For 1:50 Floor Plans for extension see drawing CHD-B018-D-A-PL021\_B  
 For 1:50 Floor Plans and Elevations for home office see drawing CHD-B018-D-A-PL022\_A  
 For Section A-A see drawing CHD-B018-D-A-PL024\_A

		Project Title 60 Chiltern Drive Rickmansworth WD3 8JY	Drawn By Project Date Jan 2023	RIBA Work Stage & Document Type STAGE 2 - PLANNING DOCUMENT
Sheet Title SITE PLAN + ROOF PLAN as PROPOSED		Sheet Scale 1:50@A1	Reviewed By Sheet Scale 1:50@A1	Status PL - SUITABLE FOR PLANNING
Current Rev Date 2023-10-30		Current Rev C	Sheet No. CHD-B018-XX-XX-D-A-PL020	

No.	Status	Date	Revision Notes
C	PL	2023-10-30	Hatched area added to site plan to highlight proposed extension and outbuilding
B	PL	2023-10-24	Planning application issue
A	S3	2023-10-20	Preliminary issue for discussion