
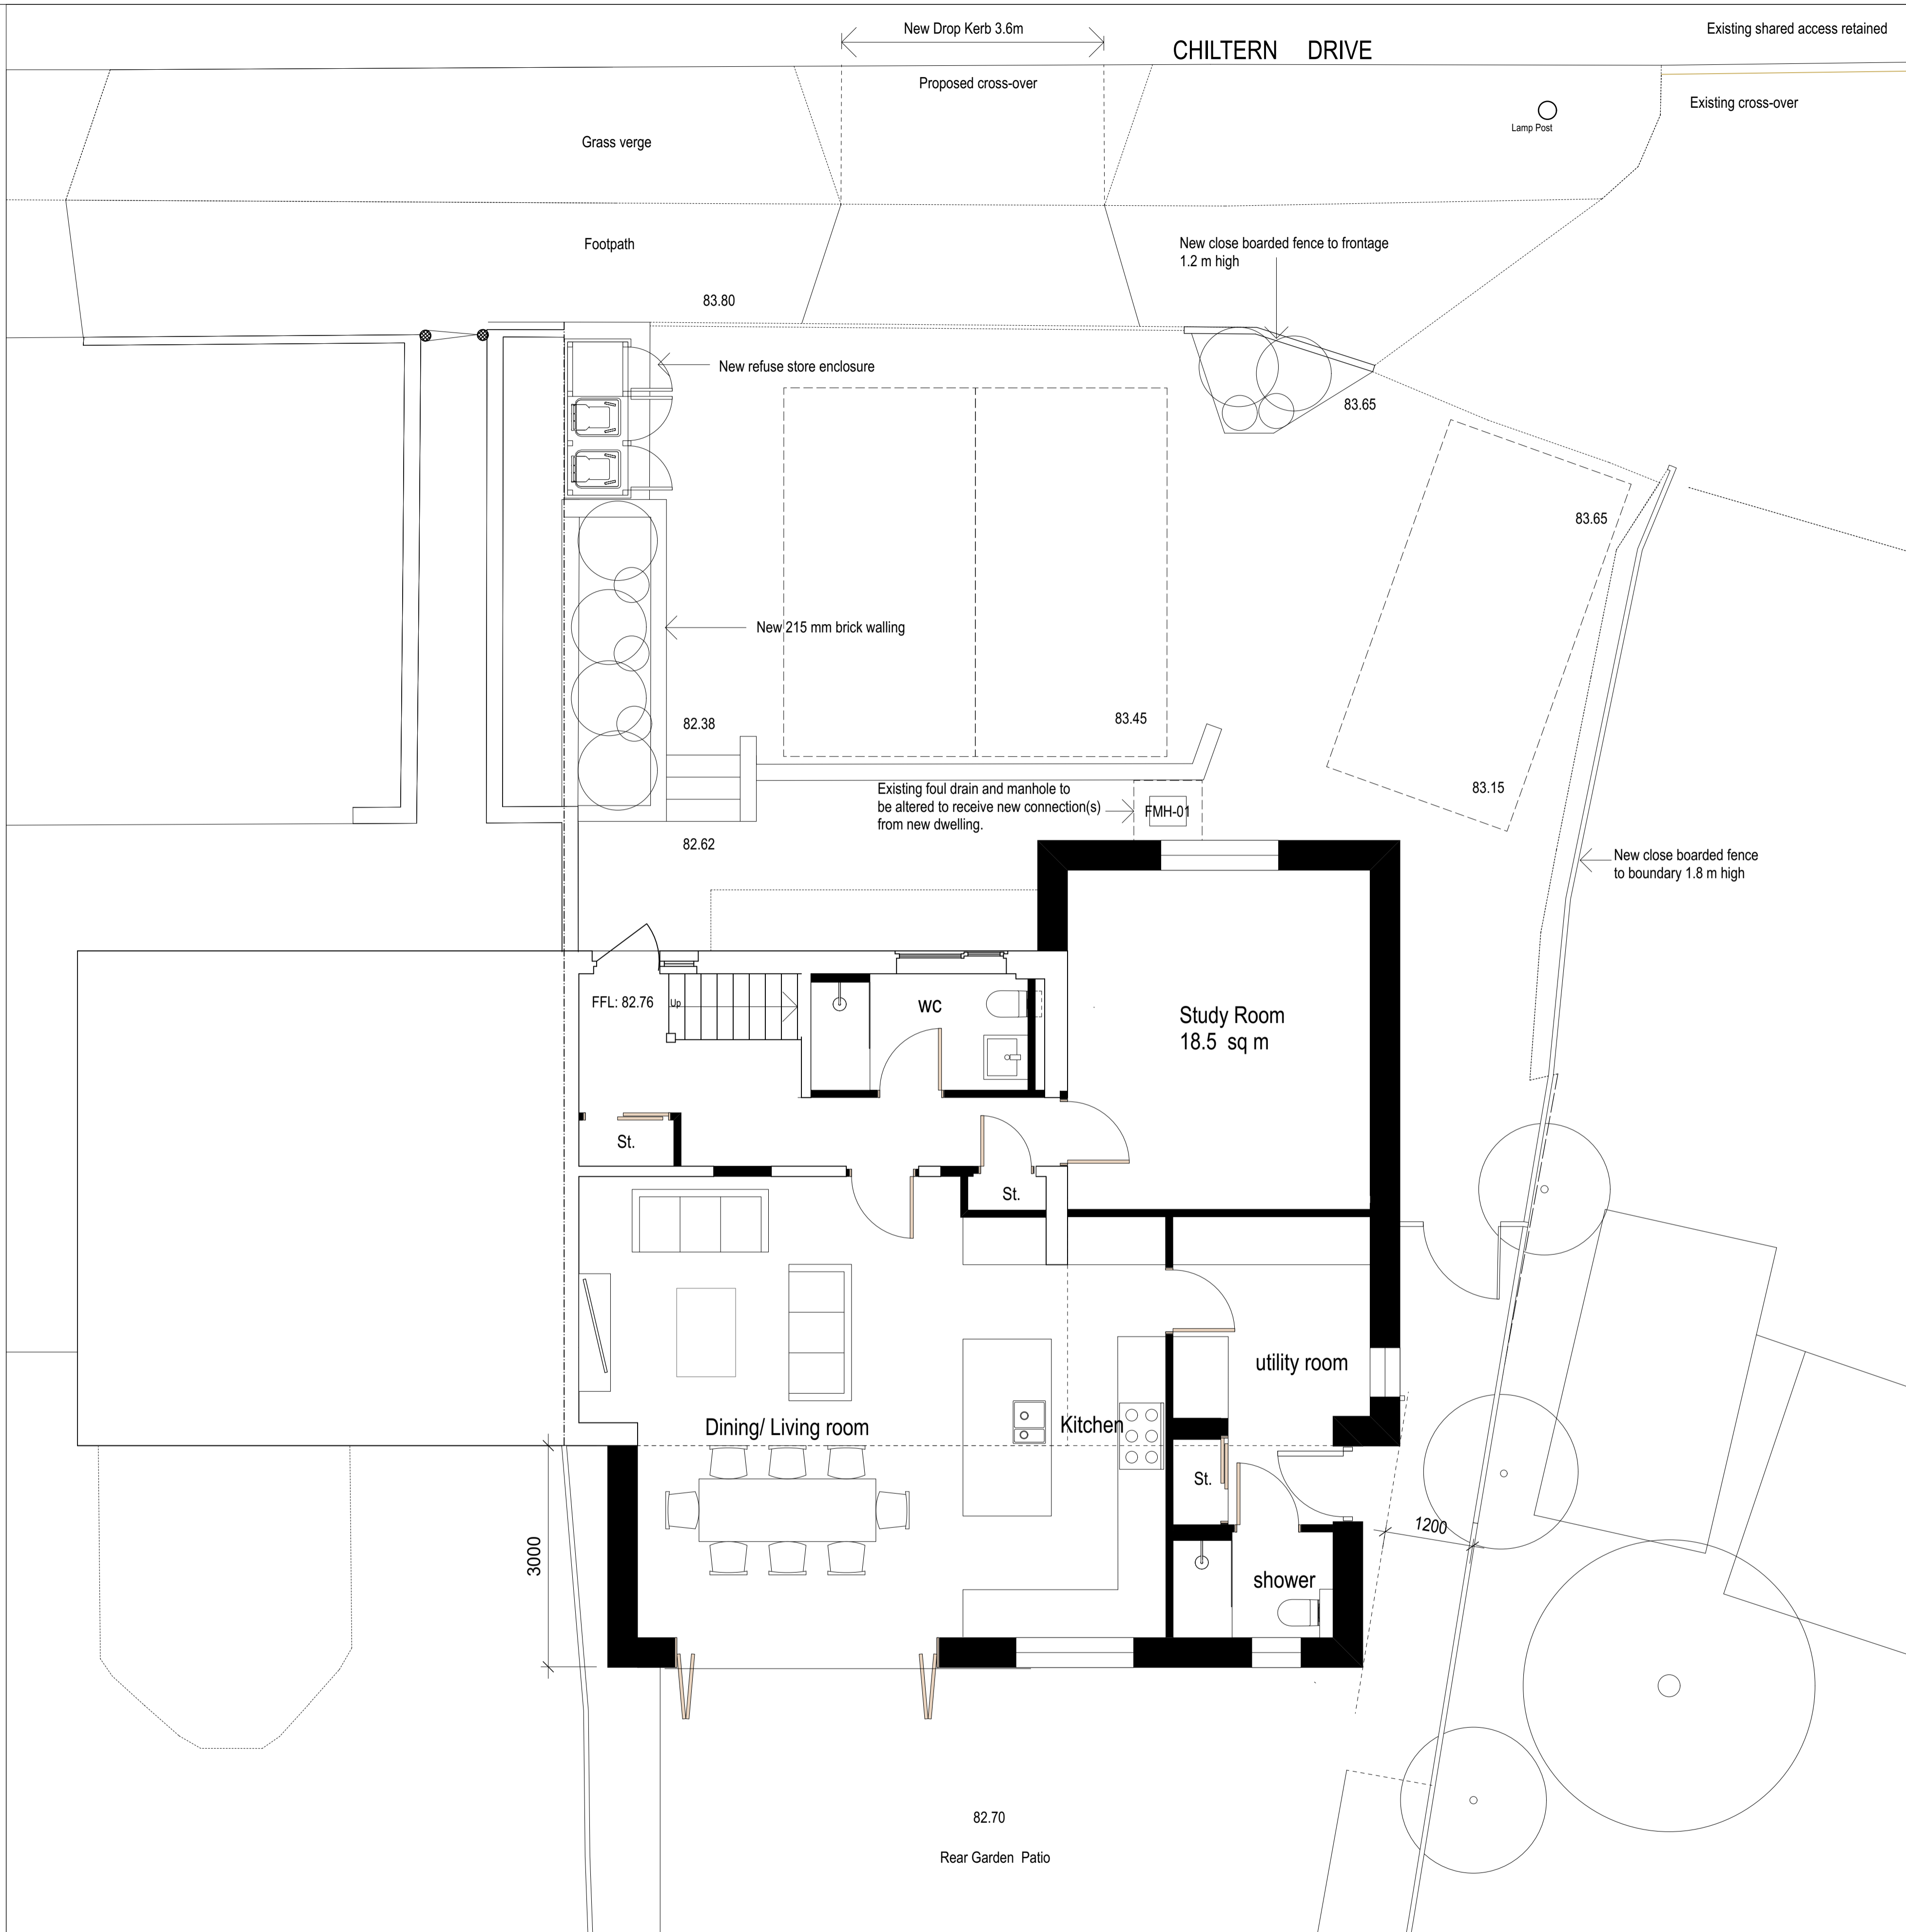
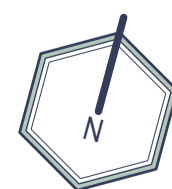


**FIRST FLOOR PLAN**  
Scale: 1:50

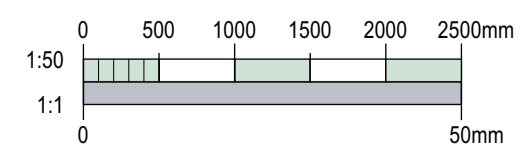

**GROUND FLOOR PLAN**  
Scale: 1:50

B	PL	2023-10-23	Planning application issue
A	S3	2023-10-20	Preliminary issue for discussion

No. Status Date Revision Notes



Project Title  
 60 Chiltern Drive Rickmansworth WD3 8JY  
 Drawn By  
 Project Date  
 Jan 2023  
 Reviewed By  
 Sheet Scale  
 1:50@A1  
 Current Rev Date  
 2023-10-23  
 Current Rev  
 B  
 Sheet Title  
 PLANS as PROPOSED

RIBA Work Stage & Document Type STAGE 2 - PLANNING DOCUMENT Status PL - SUITABLE FOR PLANNING Sheet No. CHD - B018 - XX - XX - D - A - PL021	Drawn By Project Date Jan 2023 Reviewed By Sheet Scale 1:50@A1 Current Rev Date 2023-10-23 Current Rev B
---	---